



ROUTE VARIOUS	SECTION 2006-019 BP	COUNTY COOK	TOTAL SHEETS 37	SHEET NUMBER 33
------------------	------------------------	----------------	-----------------------	-----------------------

CONTRACT NO. 60B44

Sheet 21 of 23

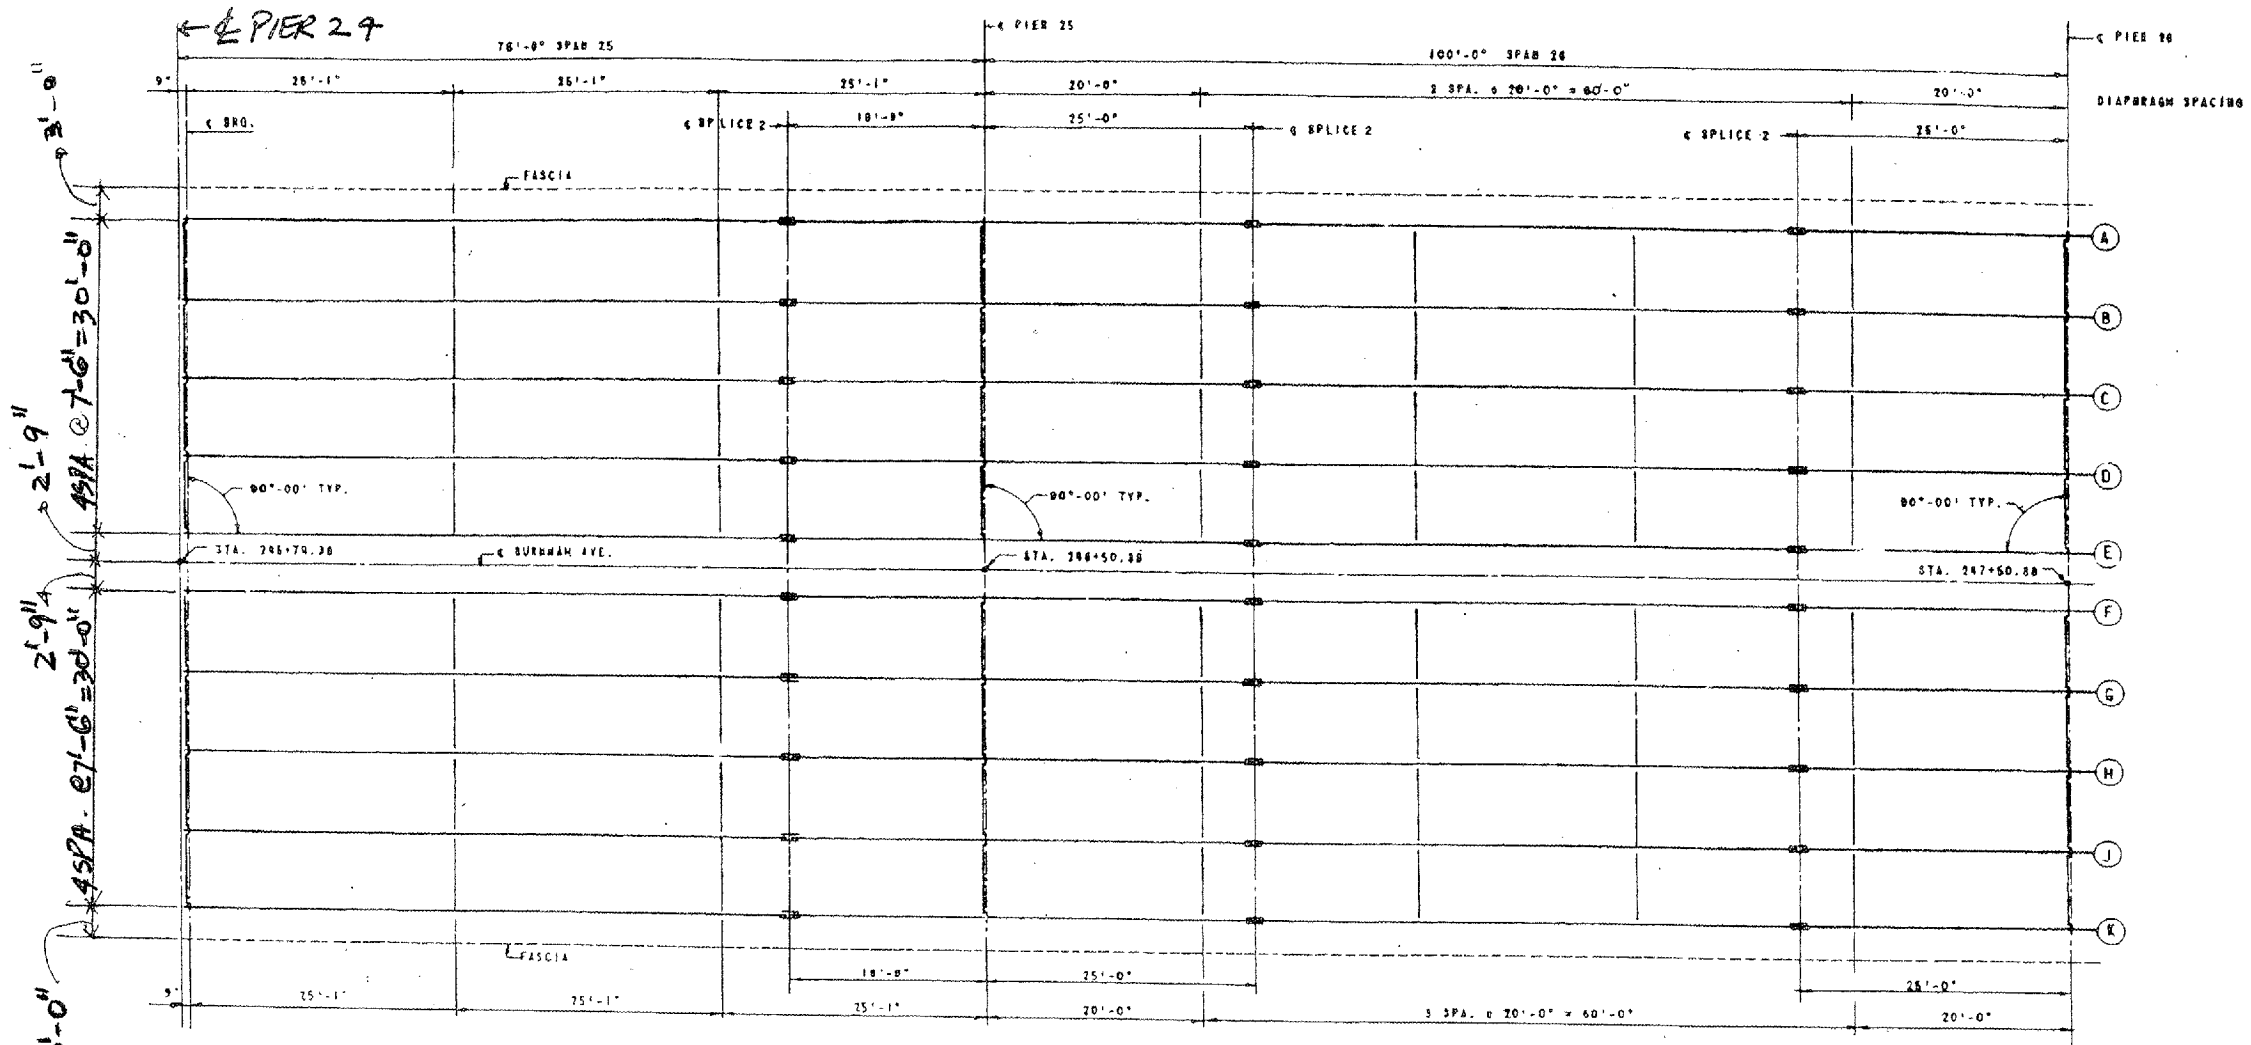

FRAMING PLAN - SPANS 25 & 26

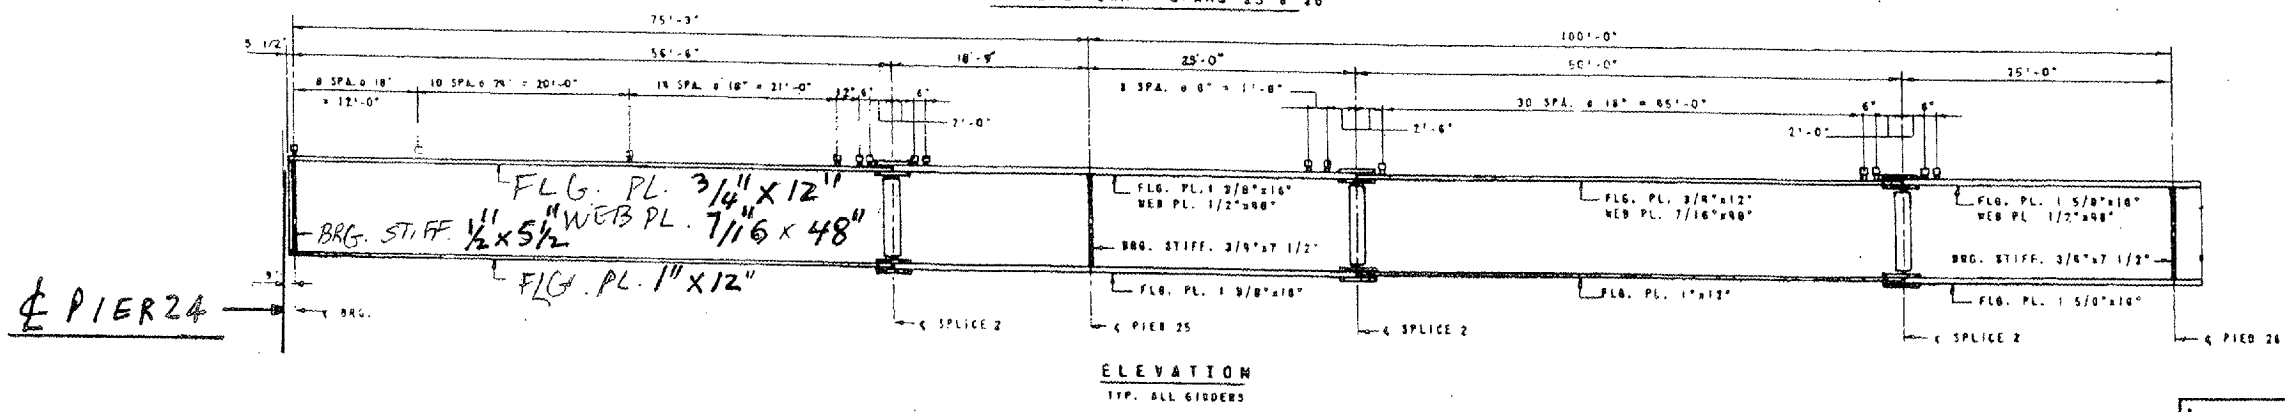

ELEVATION
TYP. ALL GIRDERS

LOCATION NO.3

**EXIST. BRIDGE PLANS
BURNHAM AVE VIADUCT
SN: 016-0806**