
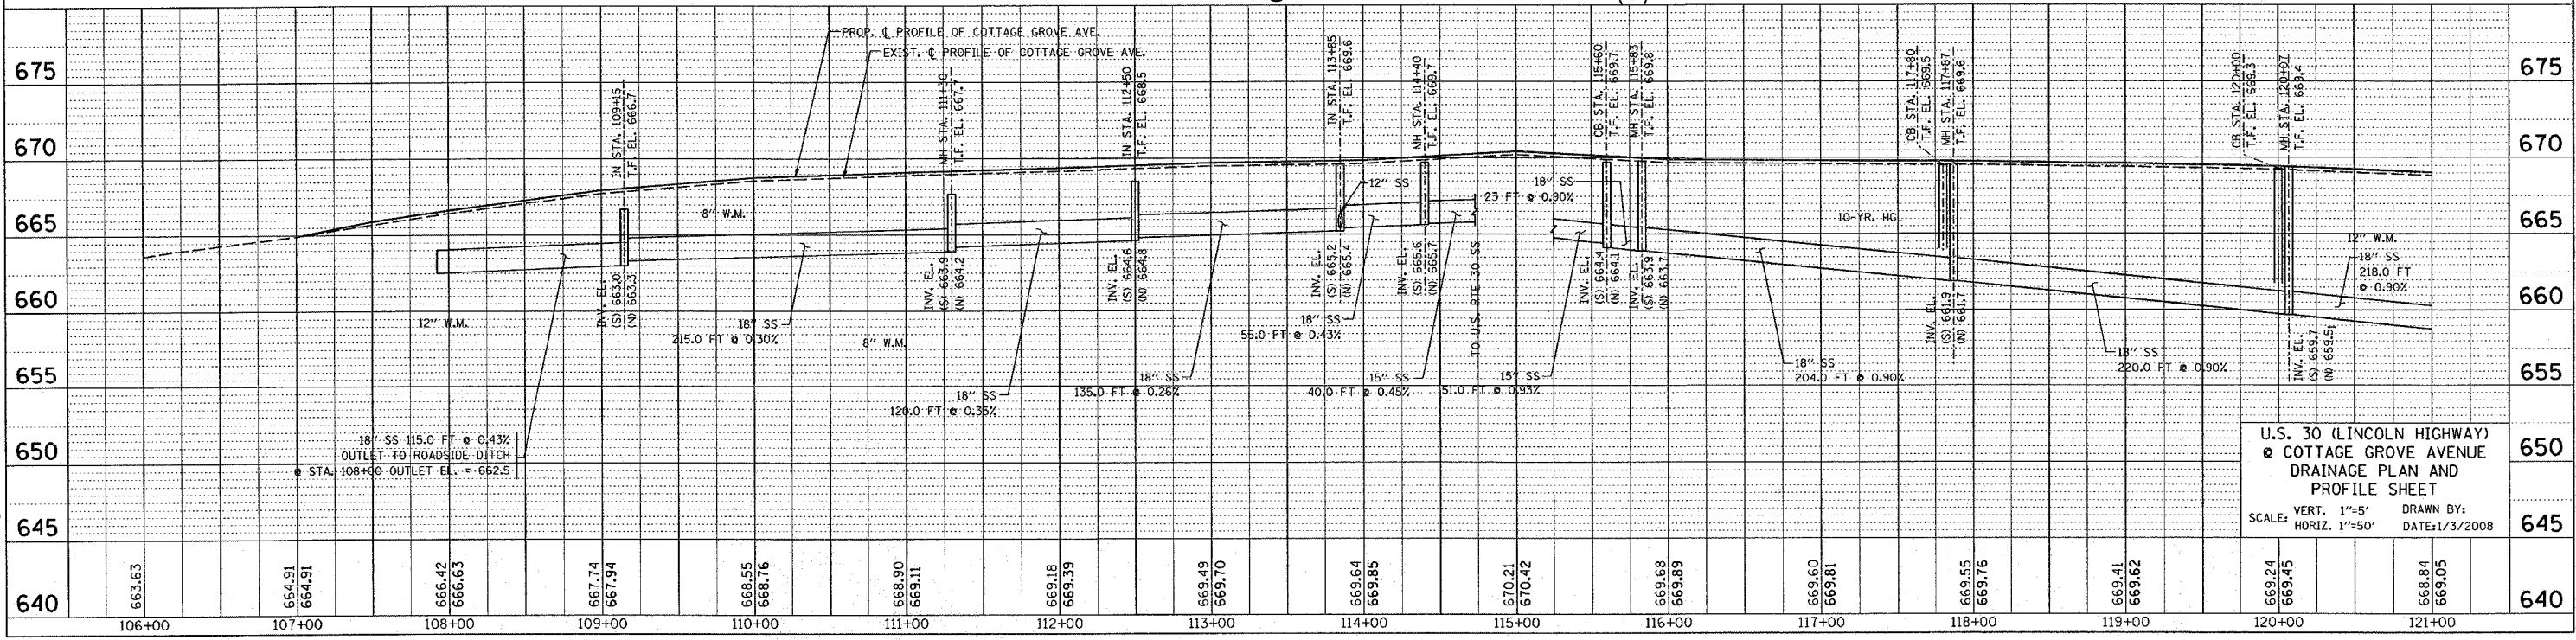


F.A.P. RTE.	SECTION	COUNTY	TOTAL SHEETS	SHEET NO.
353	11-5-N-1	COOK	79	19
STA. 107+00		TO STA. 121+00		
FED. ROAD DIST. NO. 1		ILLINOIS FED. AID PROJECT		

DATE	BY

DATE	BY

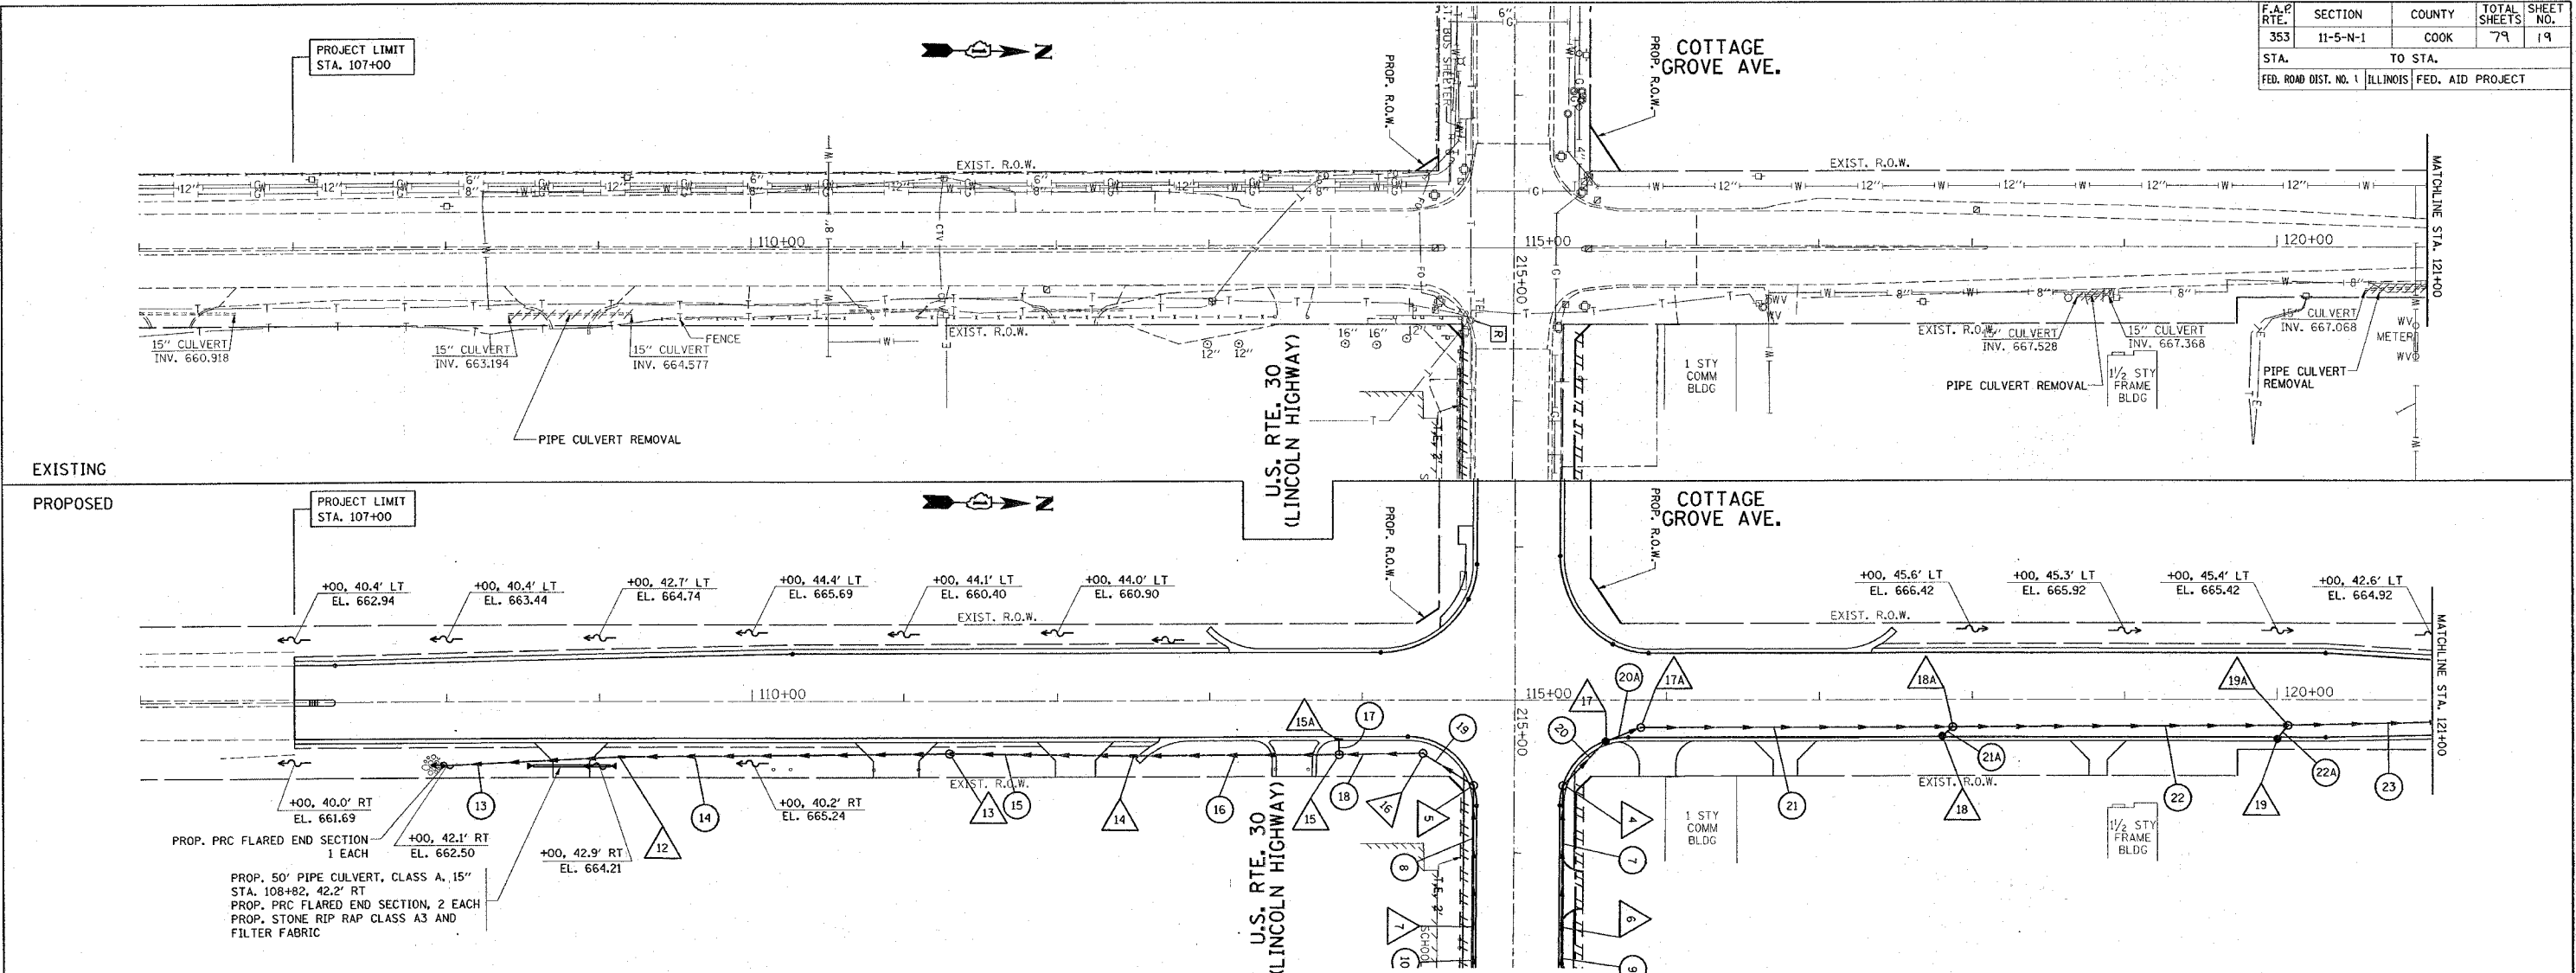

PLOT DATE = 1/2/2008
 FILE NAME = c:\projects\p10803\ah.draun.dgn
 PLOT SCALE = 8/8.0000 / IN.
 USER NAME = drvs003

U.S. 30 (LINCOLN HIGHWAY)
 & COTTAGE GROVE AVENUE
 DRAINAGE PLAN AND
 PROFILE SHEET
 SCALE: VERT. 1"=5'
 HORIZ. 1"=50' DRAWN BY:
 DATE: 1/3/2008