
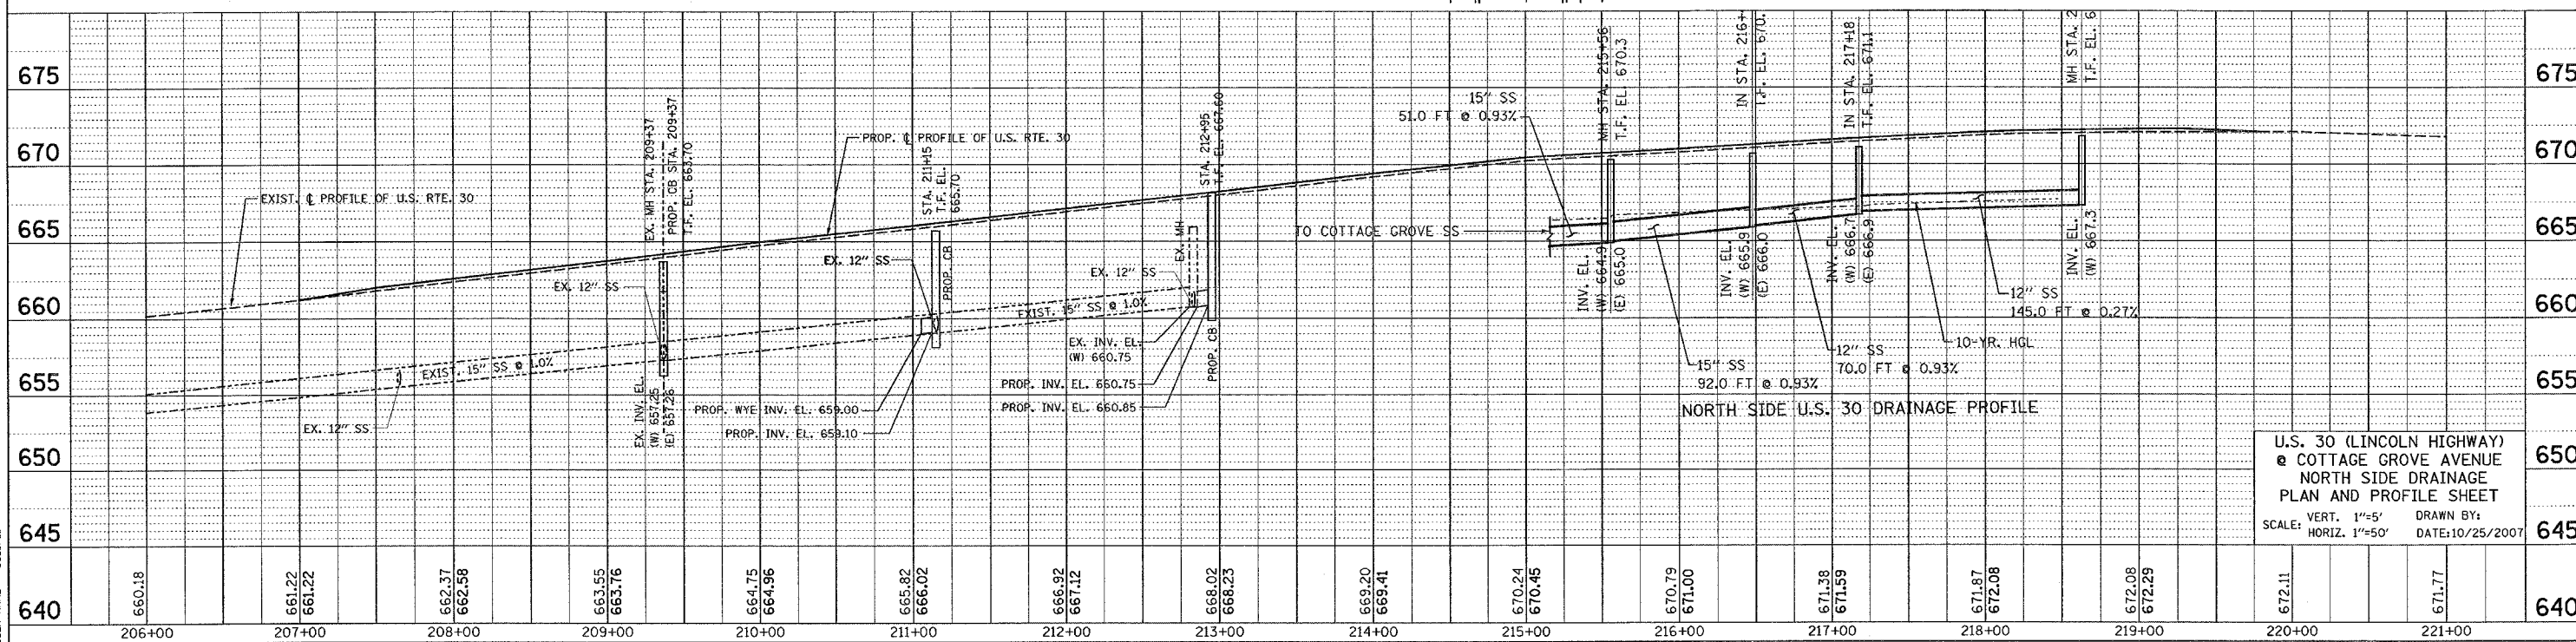
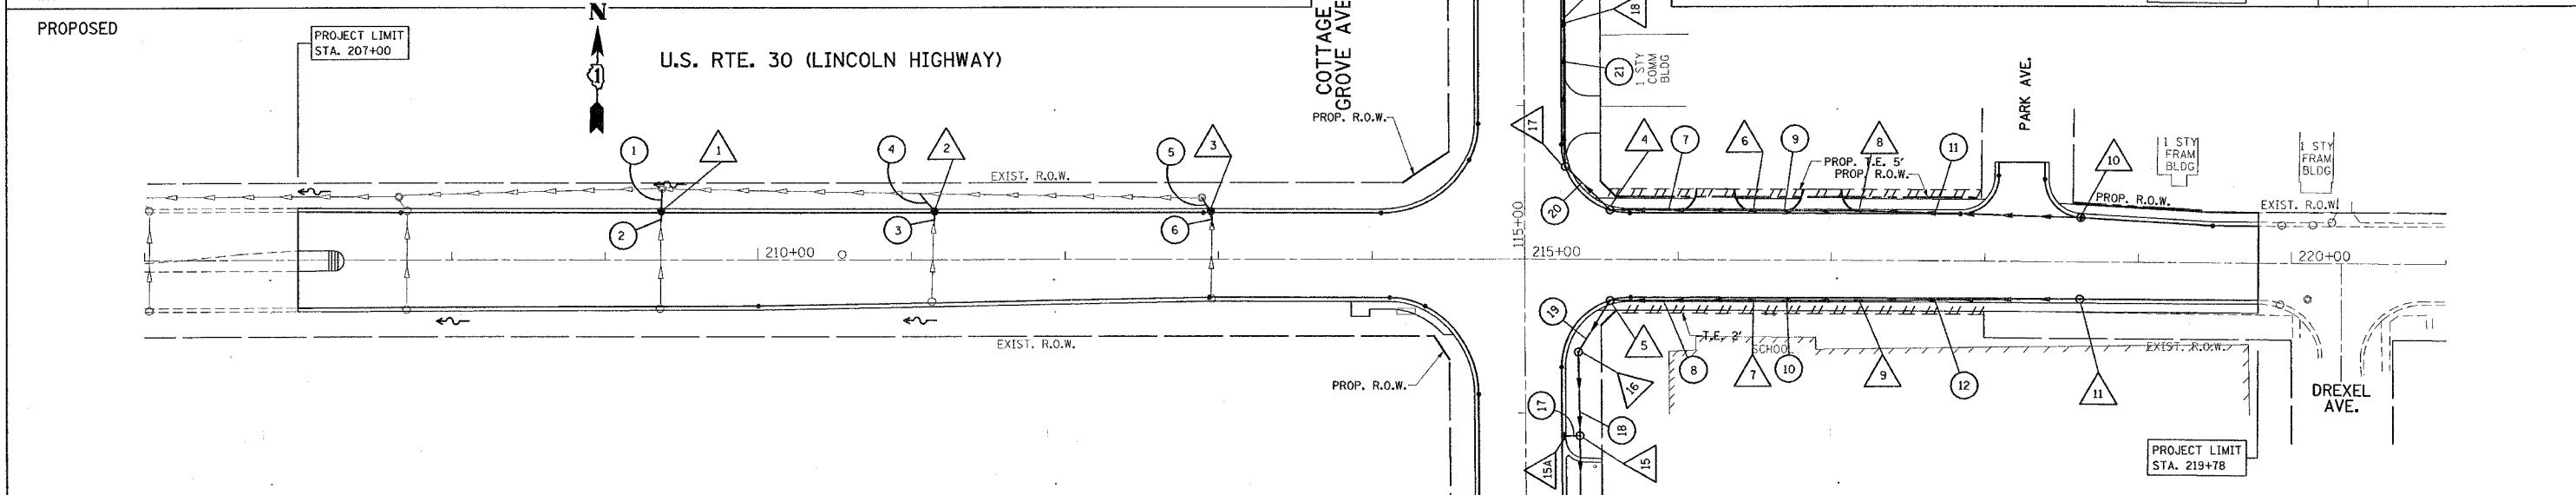


F.A.P. RTE.	SECTION	COUNTY	TOTAL SHEETS	SHEET NO.
353	11-5-N-1	COOK	79	17
STA. TO STA.		ILLINOIS FED. AID PROJECT		
FED. ROAD DIST. NO. 1				

PLAN	DATE	BY
SURVEYED		
NOTED		
PLOTTED		
FILED		
NO. _____		

PROFIL	DATE	BY
SURVEYED		
NOTED		
PLOTTED		
FILED		
NO. _____		

PLOT DATE = 10/25/2007  
 FILE NAME = s:\pco\ess\110803\sh.drain.dwg  
 PLOT SCALE = 50.0000' / IN.  
 USER NAME = bward

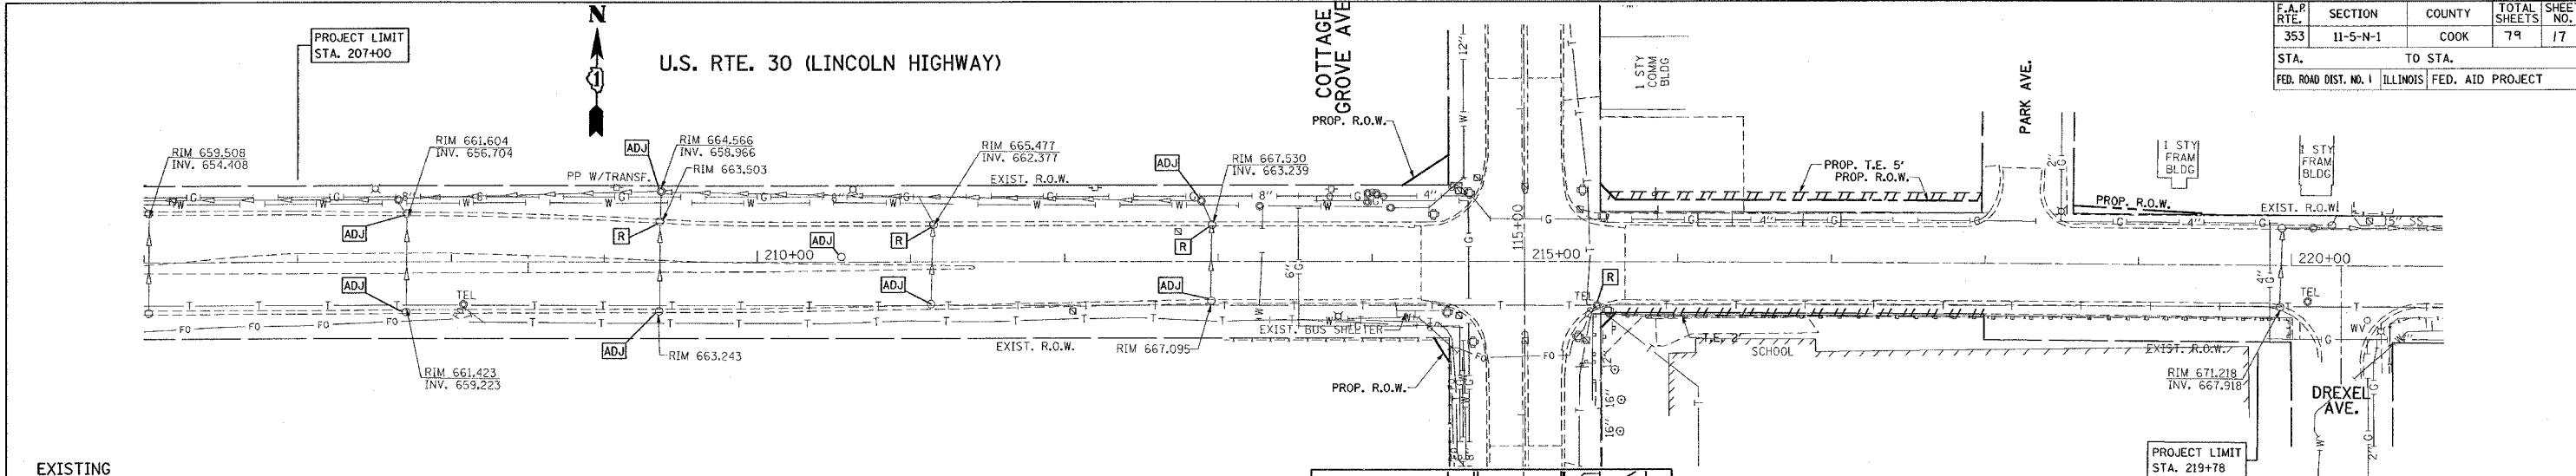

**U.S. 30 (LINCOLN HIGHWAY)  
 & COTTAGE GROVE AVENUE  
 NORTH SIDE DRAINAGE  
 PLAN AND PROFILE SHEET**  
 SCALE: VERT. 1"=5'  
 HORIZ. 1"=50'  
 DRAWN BY:  
 DATE: 10/25/2007