


# PERIMETER EROSION CONTROL BARRIER DETAIL

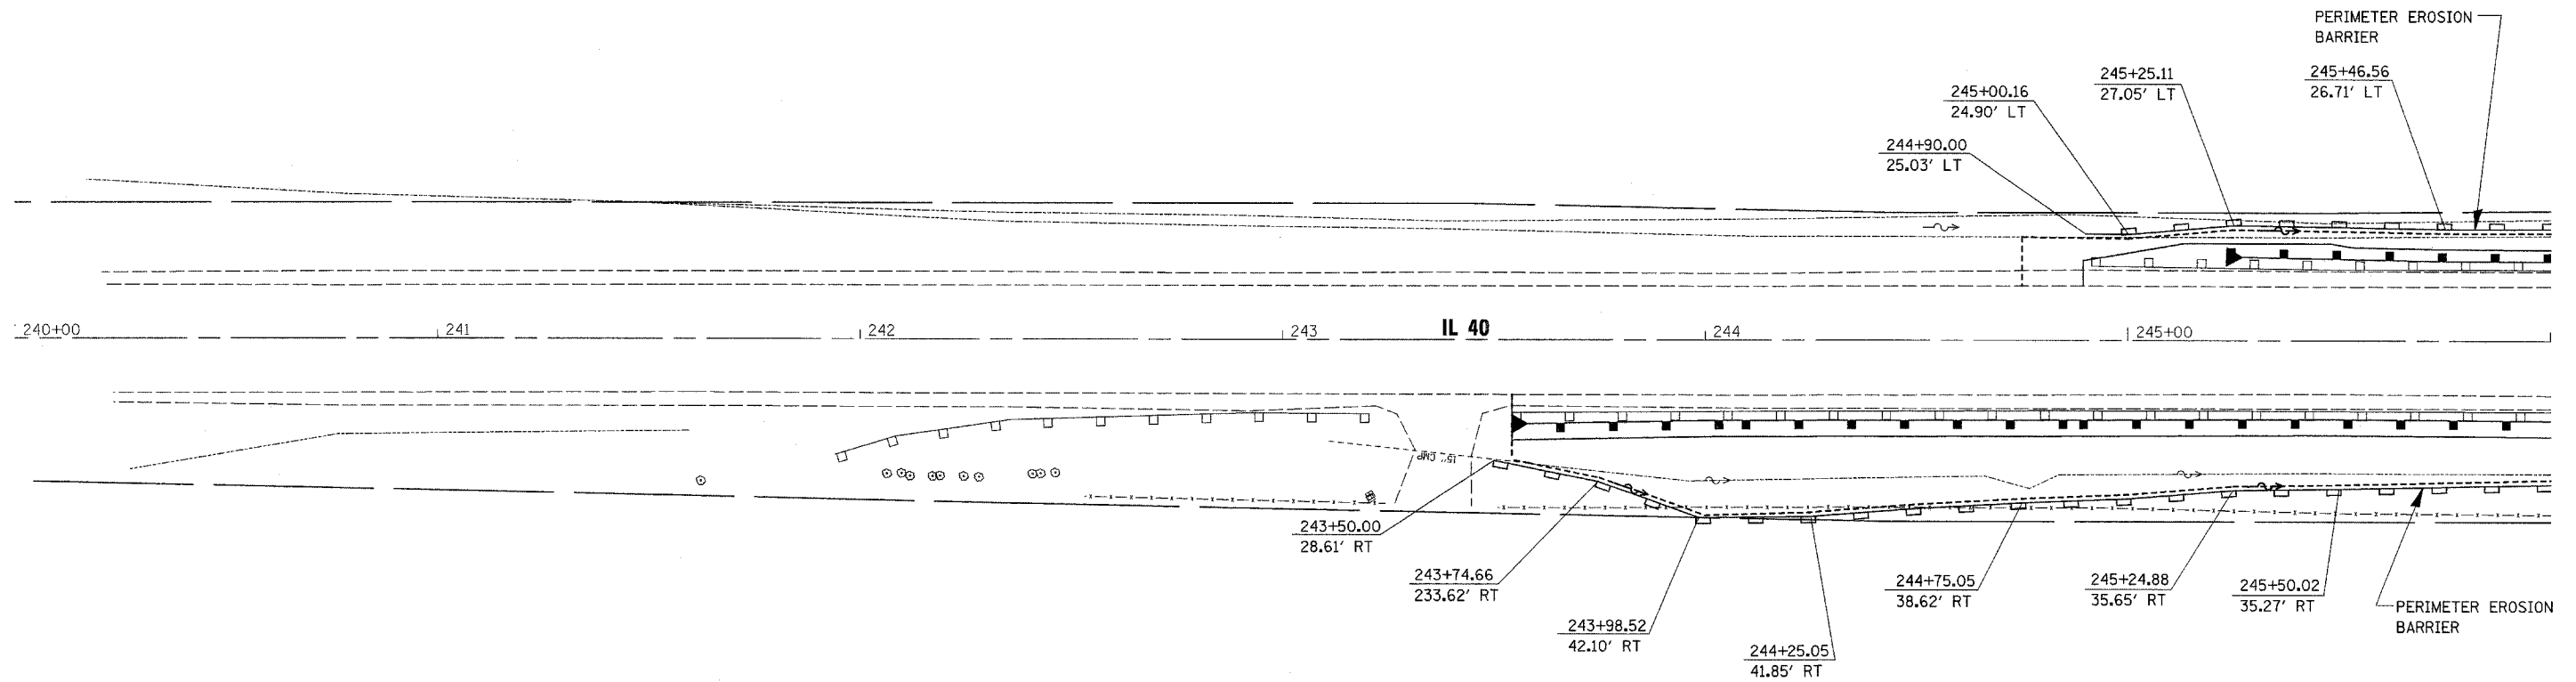

FILE NAME =  
c:\projects\p206987\d06987p\indgn

USER NAME = duncanfe	DESIGNED -	REVISED -
DRAWN -	REVISED -	
PLOT SCALE = 20.0000' / IN.	CHECKED -	REVISED -
PLOT DATE = Wed Oct 24 11:46:23 2007	DATE -	REVISED -

STATE OF ILLINOIS  
DEPARTMENT OF TRANSPORTATION

PERIMETER EROSION CONTROL SHEETS

SCALE: 20 SHEET NO. 23 OF 52 SHEETS STA. 240+00 TO STA. 246+00

F.A.P. RTE.	SECTION	COUNTY	TOTAL SHEETS	SHEET NO.
646	(5BR-1)D	CARROLL	52	23
FED. ROAD DIST. NO. ILLINOIS FED. AID PROJECT			CONTRACT NO. 64D29	