
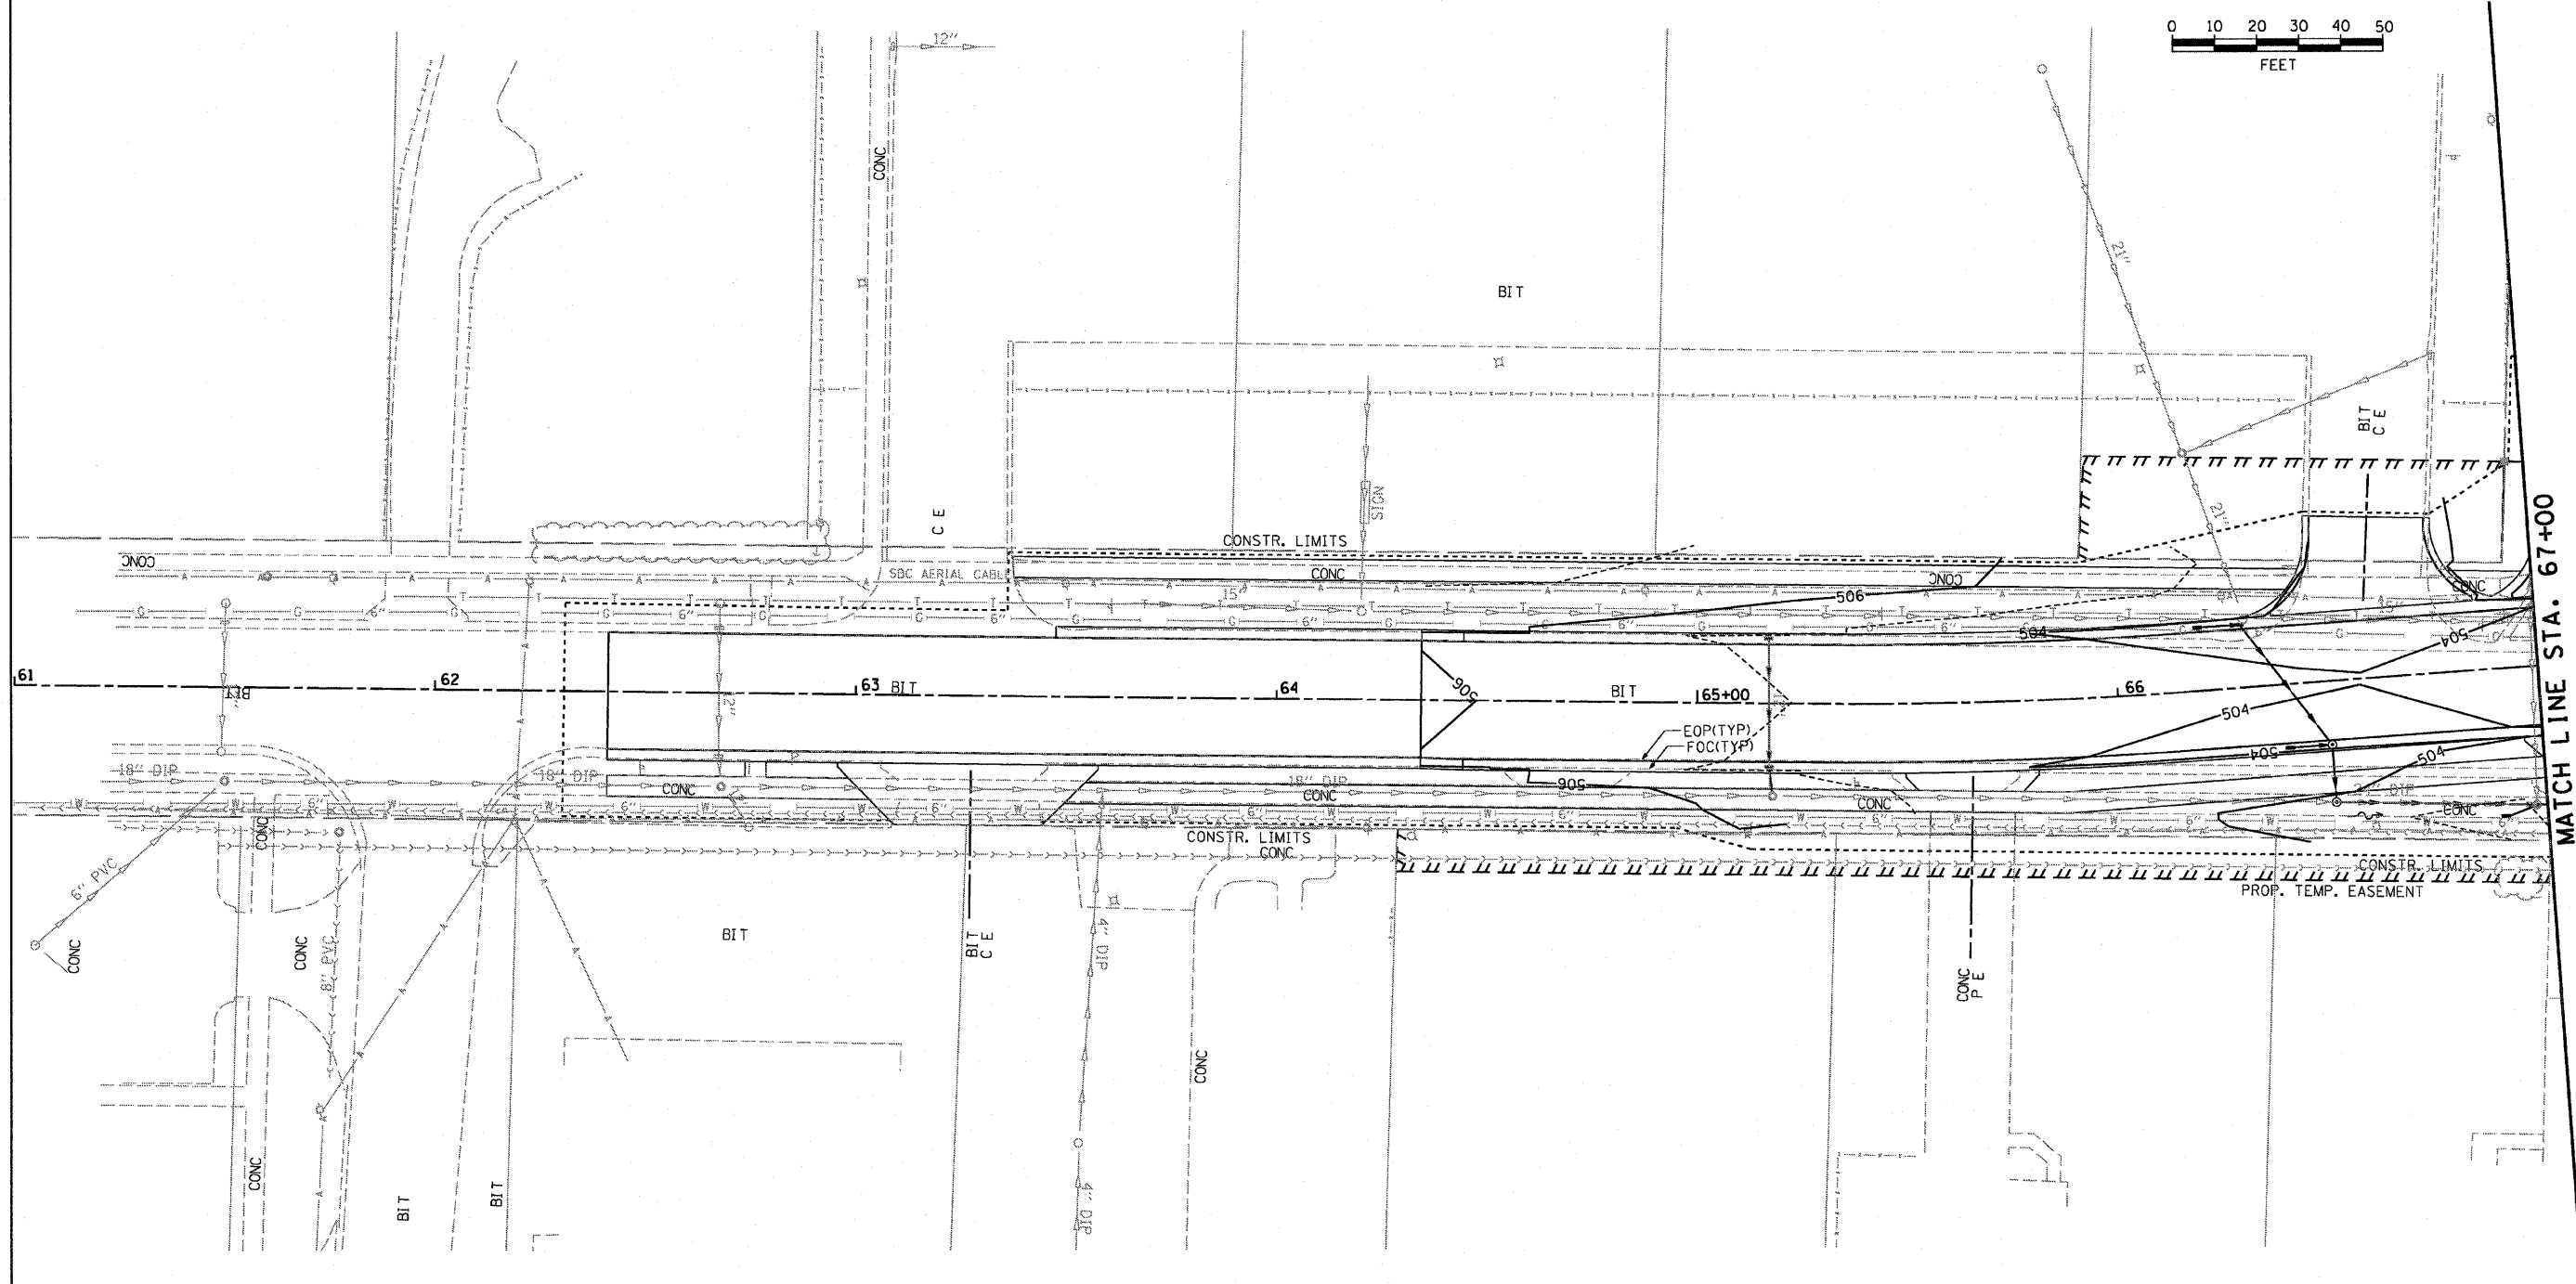


F.A.P. RTE.	SECTION	COUNTY	TOTAL SHEETS	SHEET NO.
786	(109) BR	LASALLE	351	169
STA. 61+50		TO STA. 67+00		
FED. ROAD DIST. NO.		ILLINOIS FED. AID PROJECT		

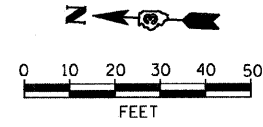

MATCH LINE STA. 67+00

PLOT DATE = 10/17/2007  
 PLOT SCALE = 1\"/>

REVISIONS	
NAME	DATE

ILLINOIS DEPARTMENT OF TRANSPORTATION

**GRADING PLAN**  
**STA. 61+50 TO STA. 67+00**

SCALE: 1" = 20'  
DATE: OCTOBER, 2007

DRAWN BY: CJO  
CHECKED BY: JCL