



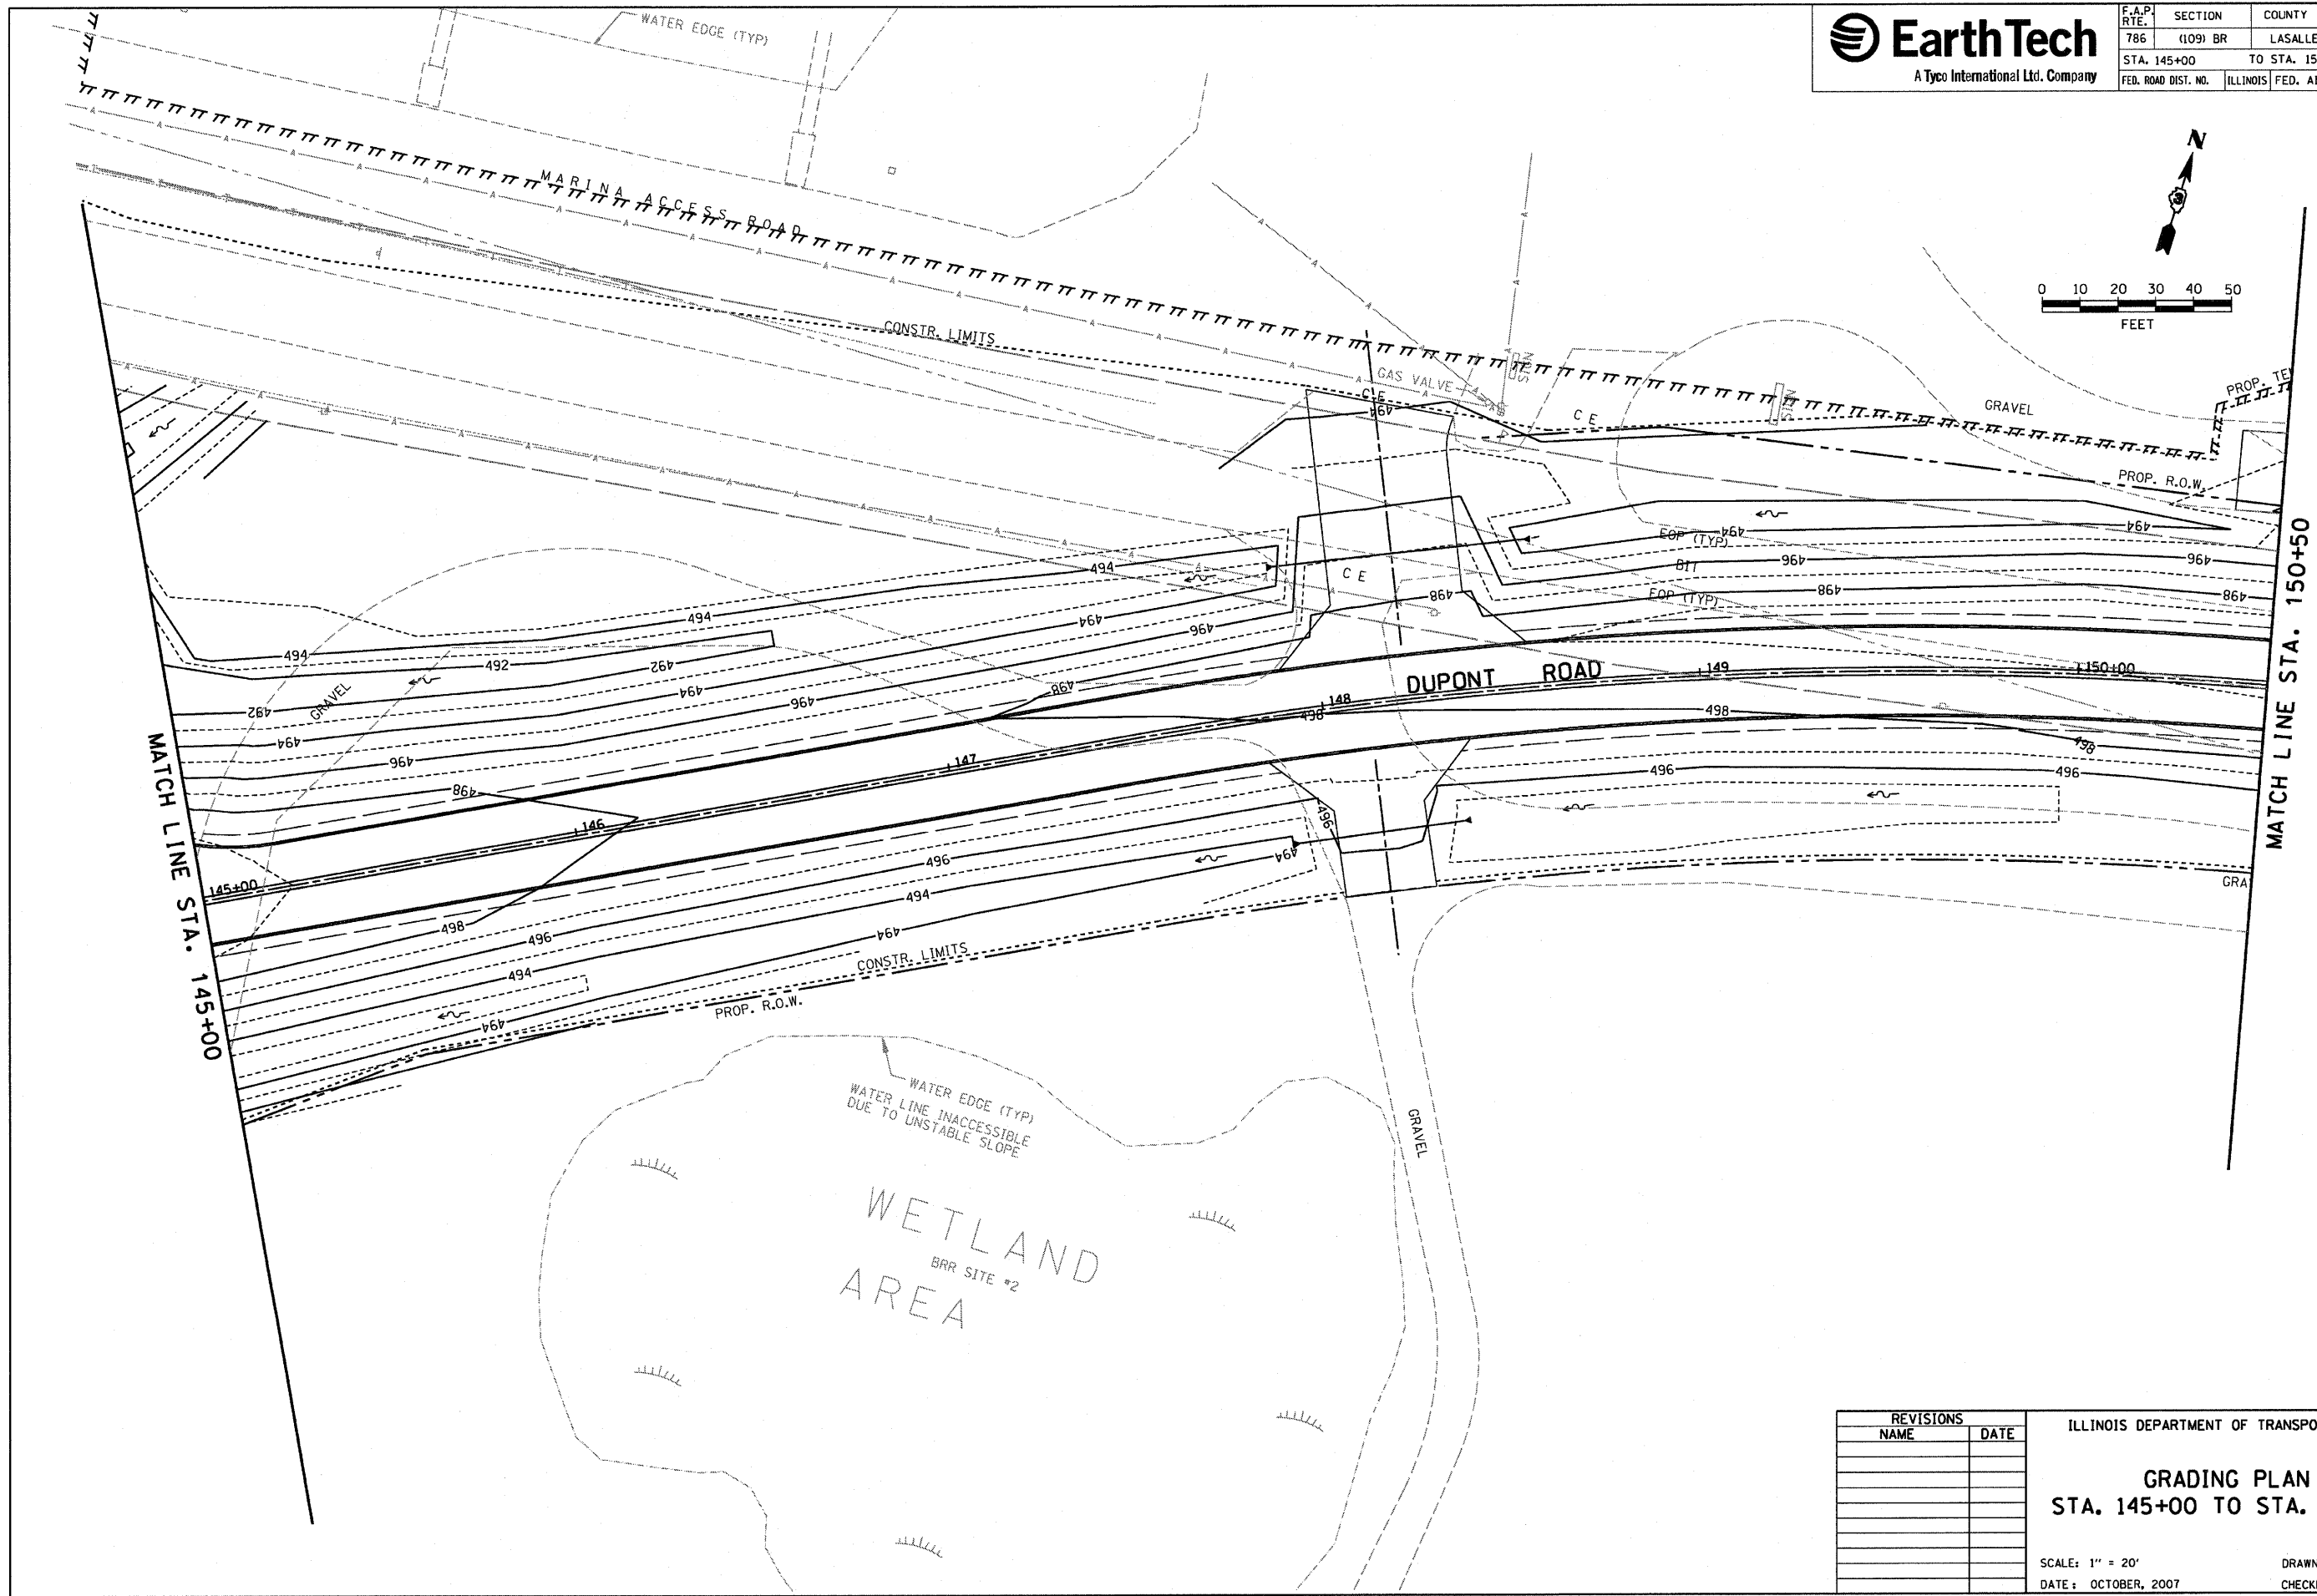

F.A.P. RTE.	SECTION	COUNTY	TOTAL SHEETS	SHEET NO.
786	(109) BR	LASALLE	351	176
STA. 145+00		TO STA. 150+50		
FED. ROAD DIST. NO.	ILLINOIS	FED. AID PROJECT		

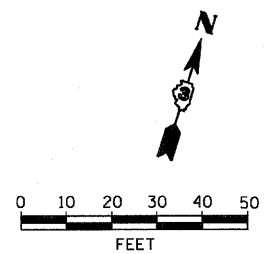

PLOT DATE = 10/17/2007  
 PLOT SCALE = 82/248  
 USER NAME = project

REVISIONS	
NAME	DATE

ILLINOIS DEPARTMENT OF TRANSPORTATION

**GRADING PLAN**  
**STA. 145+00 TO STA. 150+50**

SCALE: 1" = 20'  
 DATE: OCTOBER, 2007

DRAWN BY: CJO  
 CHECKED BY: JCL