


F.A.I. RTE.	SECTION	COUNTY	TOTAL SHEETS	SHEET NO.
*	**	SANGAMON	248	97

STA.	TO STA.
FED. ROAD DIST. NO.	ILLINOIS FED. AID PROJECT
* FA155(I-55), FA172(I-72), FAP666(I-55 BUS)	
** D6 INTERSTATE RS,BR,M CAB 2008	

SECTION 22, T15N, R5W, 3rd PM

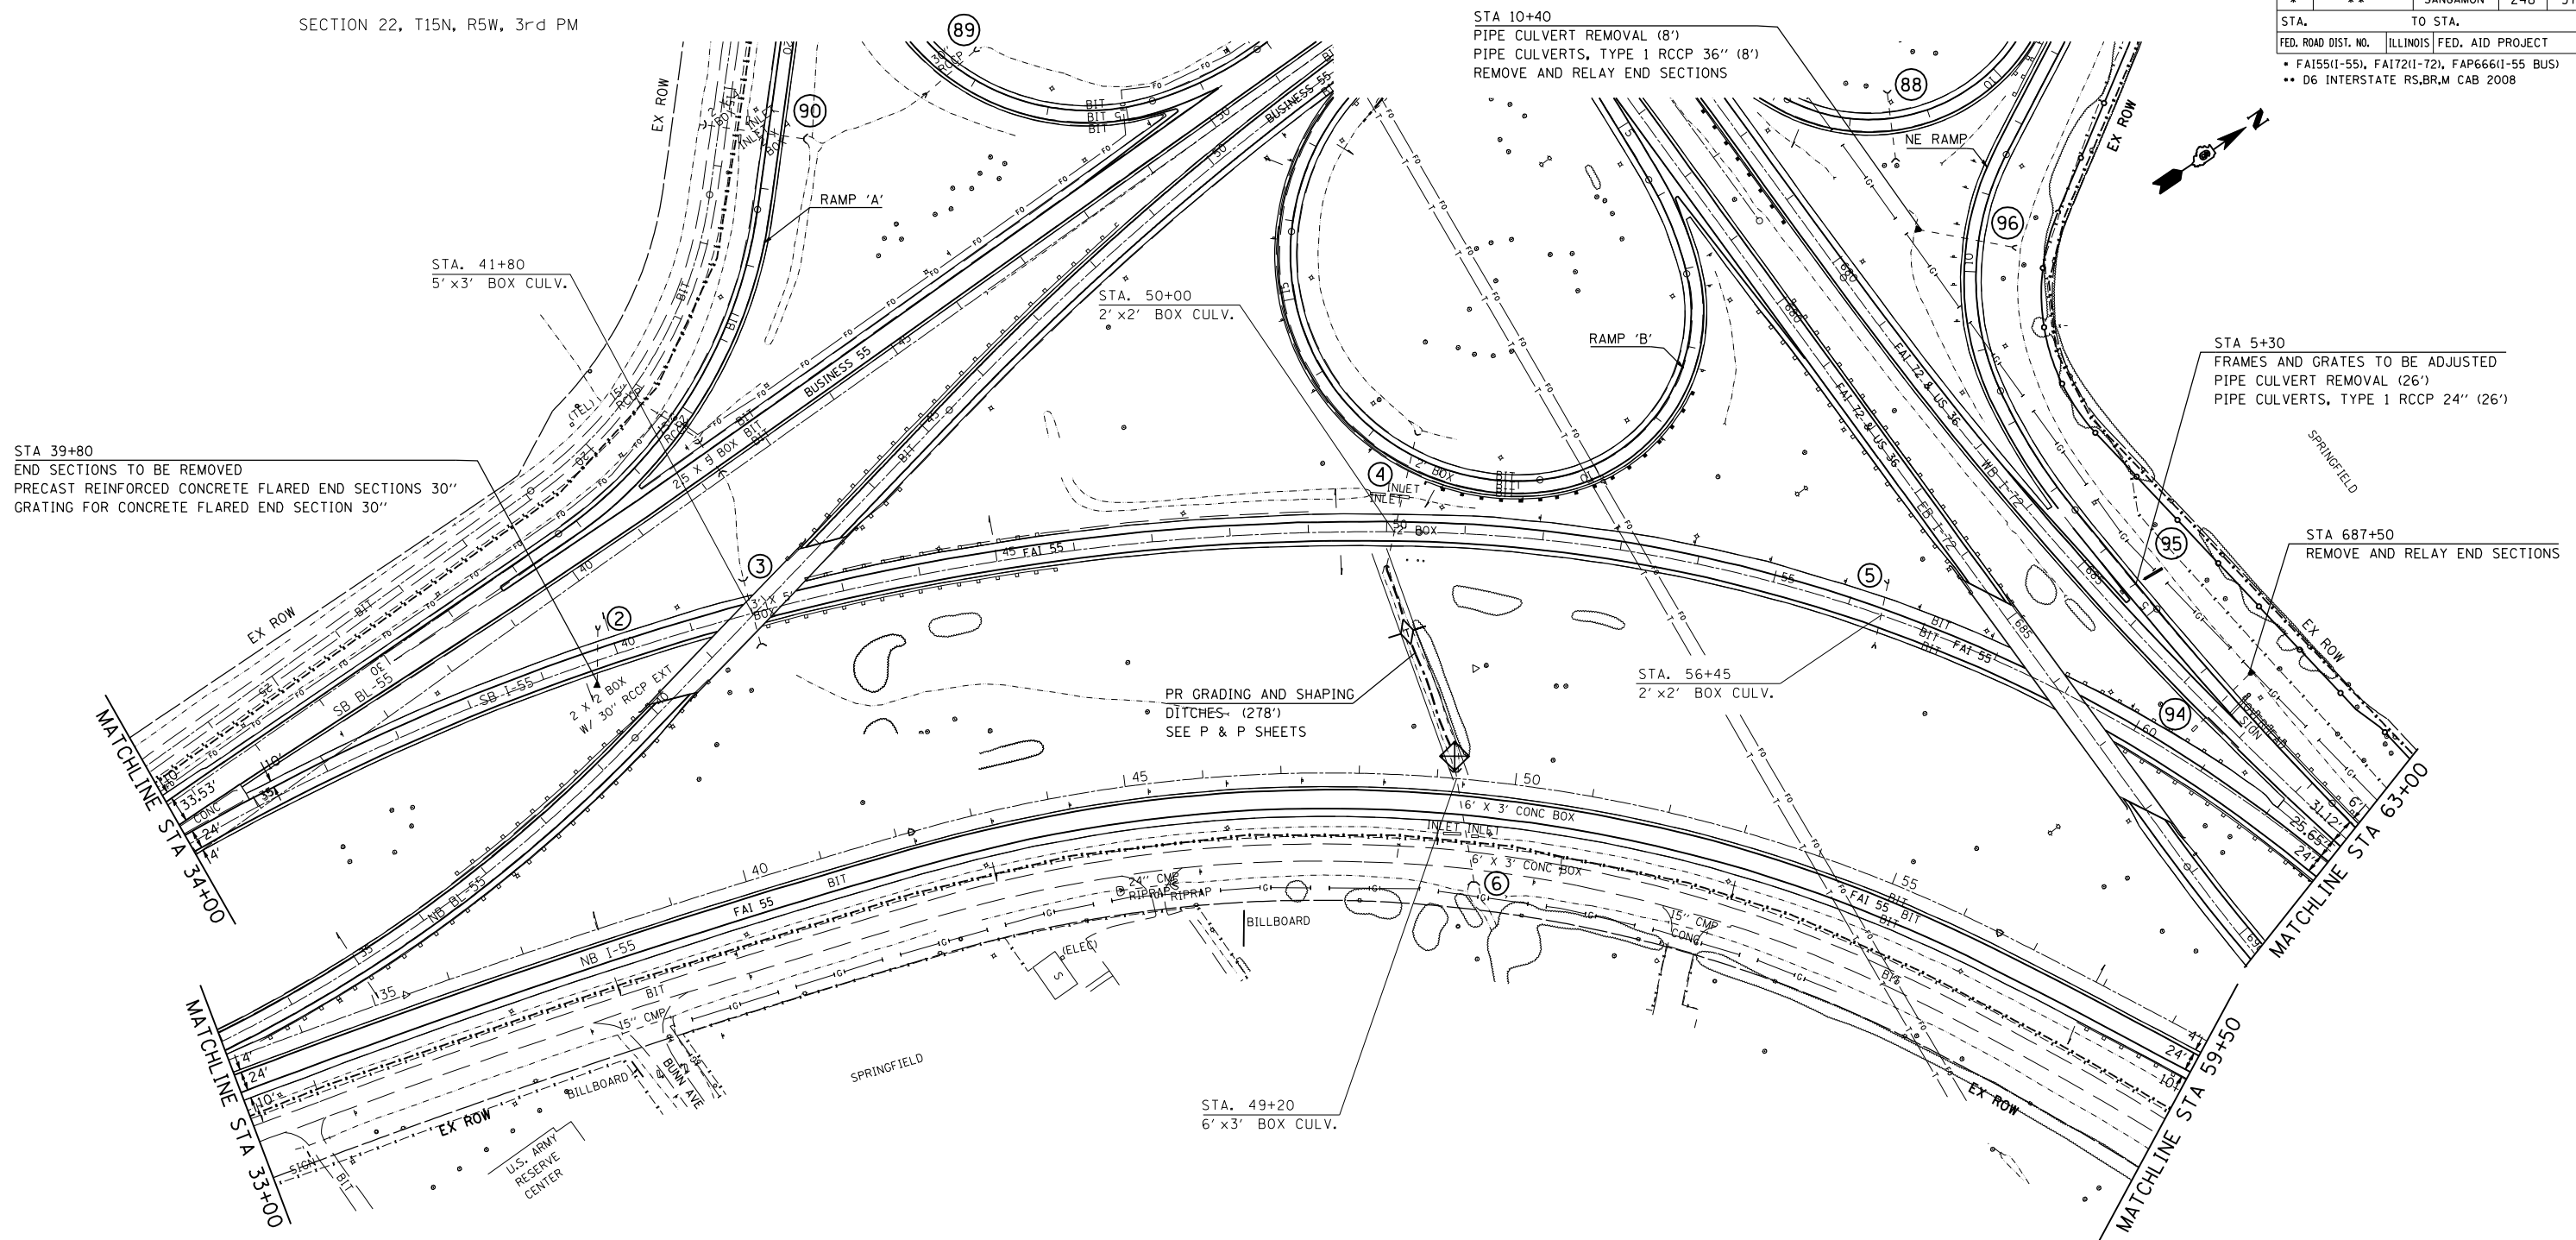

STA 39+80
END SECTIONS TO BE REMOVED
PRECAST REINFORCED CONCRETE FLARED END SECTIONS 30"
GRATING FOR CONCRETE FLARED END SECTION 30"

STA. 41+80
5' x 3' BOX CULV.

STA. 50+00
2' x 2' BOX CULV.

STA 10+40
PIPE CULVERT REMOVAL (8')
PIPE CULVERTS, TYPE 1 RCCP 36" (8')
REMOVE AND RELAY END SECTIONS

STA 5+30
FRAMES AND GRATES TO BE ADJUSTED
PIPE CULVERT REMOVAL (26')
PIPE CULVERTS, TYPE 1 RCCP 24" (26')

STA 687+50
REMOVE AND RELAY END SECTIONS

PR GRADING AND SHAPING
DITCHES (278')
SEE P & P SHEETS

STA. 56+45
2' x 2' BOX CULV.

STA. 49+20
6' x 3' BOX CULV.

LEGEND

- TEMPORARY DITCH CHECKS
- INLET AND PIPE PROTECTION
- EROSION CONTROL BLANKET
- TEMP EROSION CONTROL SEEDING
- STONE RIPRAP
- DRAINAGE STRUCTURE NUMBER

REVISIONS	
NAME	DATE

ILLINOIS DEPARTMENT OF TRANSPORTATION
EROSION CONTROL AND
DRAINAGE PLAN SHEETS
FA155(I-55), FA172(I-72), FAP666(I-55 BUS)
SECTION D6 INTERSTATE RS,BR,M CAB 2008
SANGAMON COUNTY
SCALE: 1" = 100'
DATE _____ DRAWN BY TEC
CHECKED BY _____

PLOT DATE = Oct-22-2007 08:28:47AM
FILE NAME = c:\projects\652882\ht.erosion.dgn
PLOT SCALE = 211.7647 / IN.
USER NAME = laughlin-1