



F.A.I. RTE.	SECTION	COUNTY	TOTAL SHEETS	SHEET NO.
*	**	SANGAMON	248	110
STA.		TO STA.		
FED. ROAD DIST. NO.	ILLINOIS	FED. AID PROJECT		
* FA155(I-55), FA172(I-72), FAP666(I-55 BUS)				
** D6 INTERSTATE RS,BR,M CAB 2008				

SECTION 36, T15N, R5W, 3rd PM

SECTION 1, T15N, R5W, 3rd PM



SEE IL 29 PLAN AND PROFILE SHEET# 129
FOR PR STORM SEWER INFORMATION

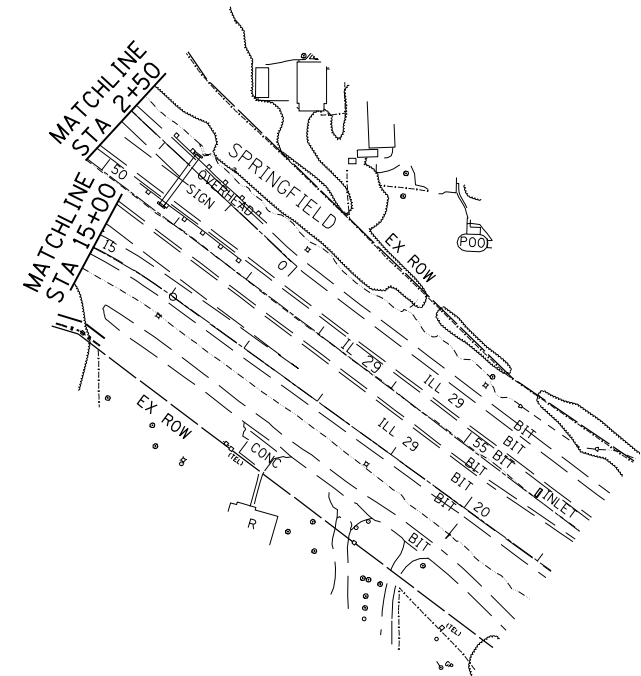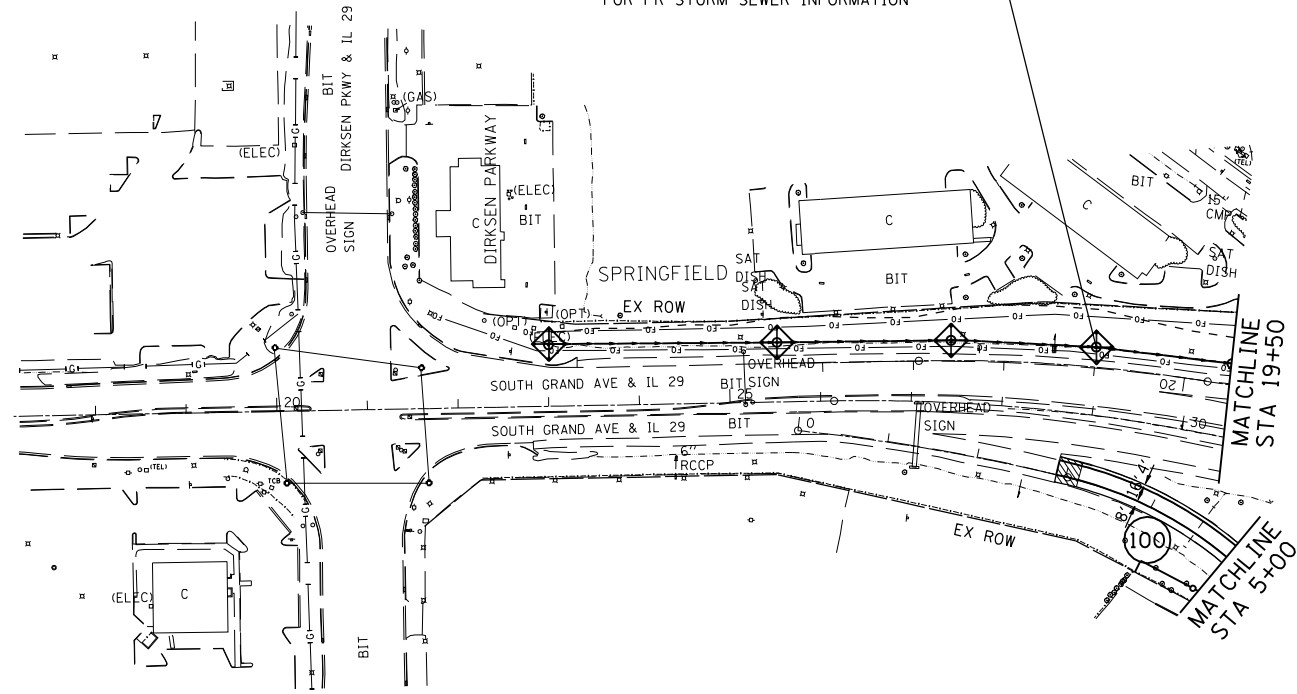

LEGEND

- TEMPORARY DITCH CHECKS
- INLET AND PIPE PROTECTION
- EROSION CONTROL BLANKET
- TEMP EROSION CONTROL SEEDING
- STONE RIPRAP
- DRAINAGE STRUCTURE NUMBER

IL 29 SOUTH GRAND AVE

IL 29

REVISIONS	
NAME	DATE

ILLINOIS DEPARTMENT OF TRANSPORTATION
EROSION CONTROL AND DRAINAGE PLAN SHEETS
 FA155(I-55), FA172(I-72), FAP666(I-55 BUS)
 SECTION D6 INTERSTATE RS,BR,M CAB 2008
 SANGAMON COUNTY
 SCALE: 1" = 100'
 DATE _____ DRAWN BY TEC
 CHECKED BY _____

SOUTH GRAND AVE IL 29

PLOT DATE = Oct-22-2007 08:21:15AM
 FILE NAME = c:\p\projects\652882\sh.t\erocn3.dgn
 PLOT SCALE = 211.7647 / IN.
 USER NAME = laughlin-1