



STATE OF ILLINOIS  
DEPARTMENT OF TRANSPORTATION

ROUTE NO.	SECTION	COUNTY	SHEET NO.	SHEET	SHEET NO. 12 OF 31 SHEETS
FAP 360	*	KANE	41	22	
FED. ROAD DIST. NO. 7		ILLINOIS	FED. ROAD PROJECT		
		Contract # 83951			* 06-00214-07-BR

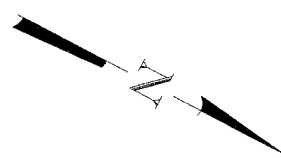

☉ Dunham Rd.

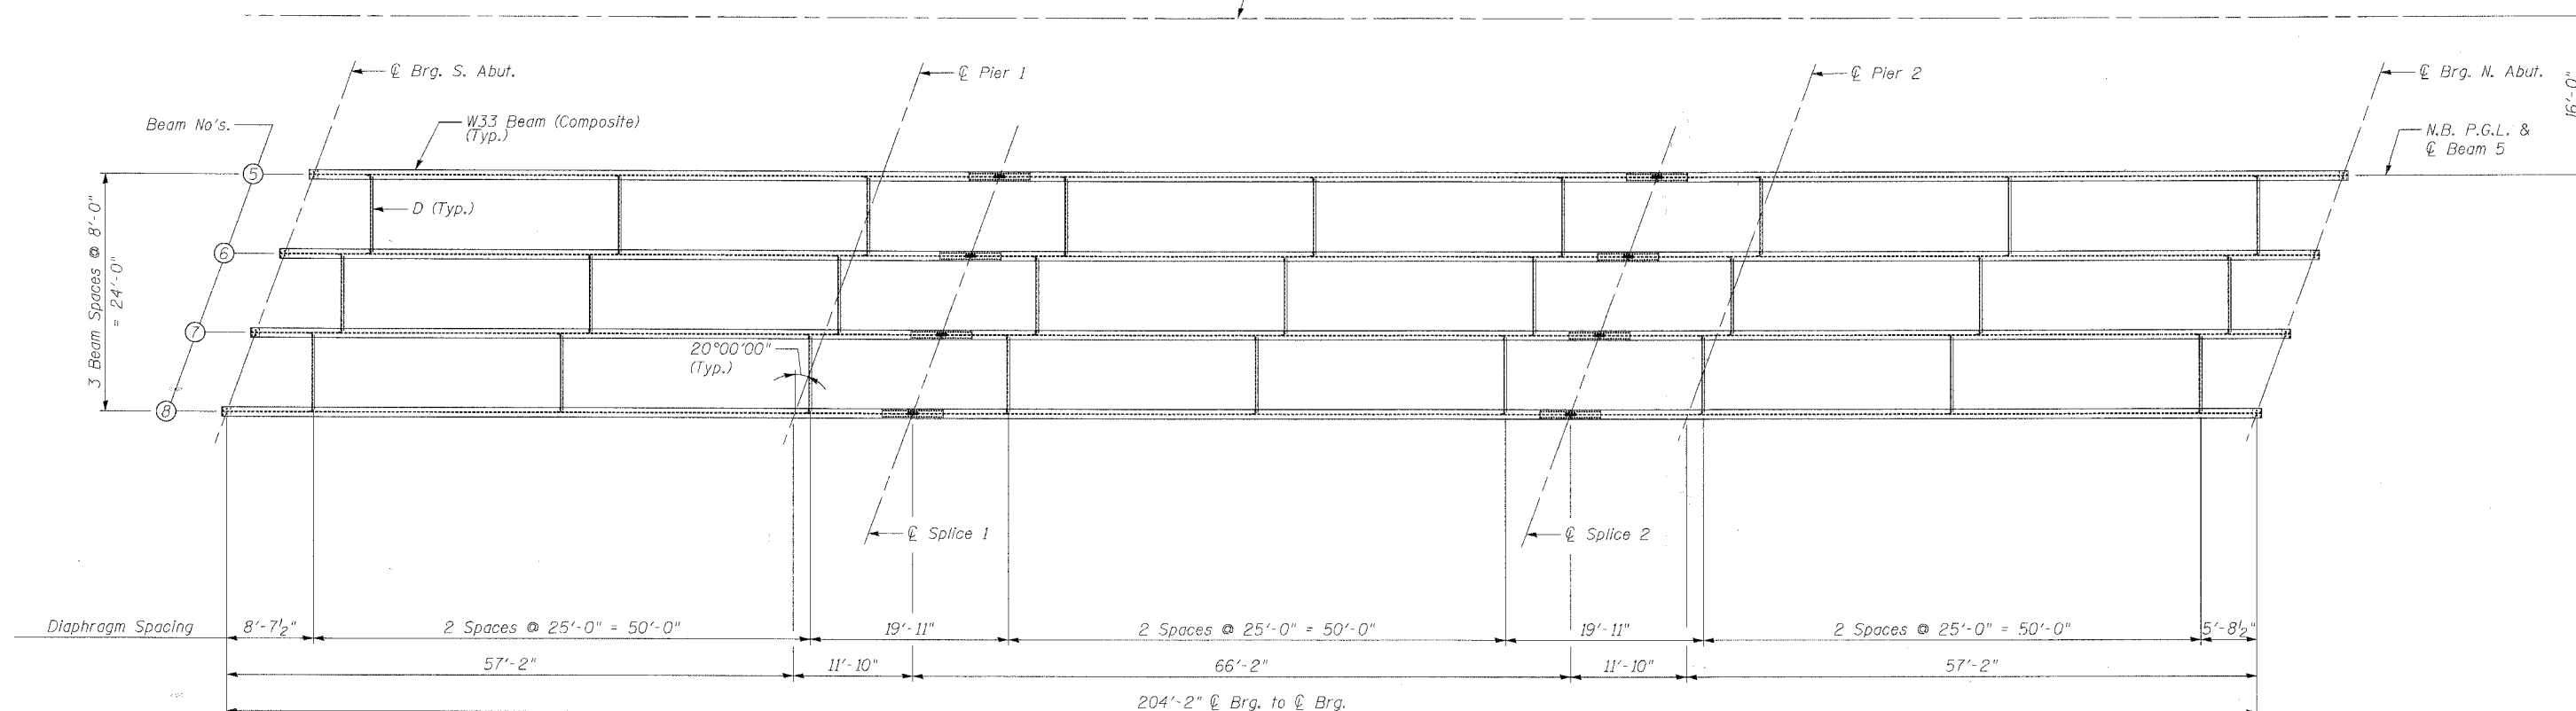

N.B. FRAMING PLAN

TOP OF BEAM ELEVATIONS  
(For fabrication use only)

Beam No.	☉ Brg. S. Abut.	☉ Pier 1	☉ Splice 1	☉ Splice 2	☉ Pier 2	☉ Brg. N. Abut.
5	770.00	770.25	770.30	770.17	770.07	769.61
6	769.82	770.08	770.13	770.03	769.93	769.49
7	769.63	769.91	769.97	769.88	769.79	769.36
8	769.44	769.74	769.80	769.73	769.65	769.24

Note:  
See Sheet 11 of 31 for Diaphragm D details.

DESIGNED	BAK
CHECKED	IYL
DRAWN	MTR
CHECKED	SF

BOWMAN, BARRETT & ASSOCIATES INC  
CONSULTING ENGINEERS  
Chicago, Illinois  
312.228.0100  
www.bbandainc.com  
Job No. 896

FRAMING PLAN - N.B.  
DUNHAM ROAD OVER  
THE CC&P RAILROAD  
SECTION 06-00214-07-BR  
KANE COUNTY  
STATION 262+90.93  
STR. NO. 045-3169 (NB) / 045-3170 (SB)

6:55:43 PM

10/11/2007

S:\996\CAADD\Structural\Sheets\896SF02.dgn