



ROUTE NO.	SECTION	COUNTY	TOTAL SHEETS	SHEET NO.
FAU 2712	**	COOK	36	10
ILLINOIS PROJECT		M-8003(655)		
VILLAGE SECTION		05-00069-00-FP		
CONTRACT NO. 83982				


**NOTE:**  
 ONLY CERTAIN DETERIORATED SECTIONS OF COMBINATION CURB AND GUTTER WILL BE REPLACED FROM STATION 1+50 TO STA. 5+20. LOCATIONS TO BE DETERMINED IN THE FIELD BY THE ENGINEER.

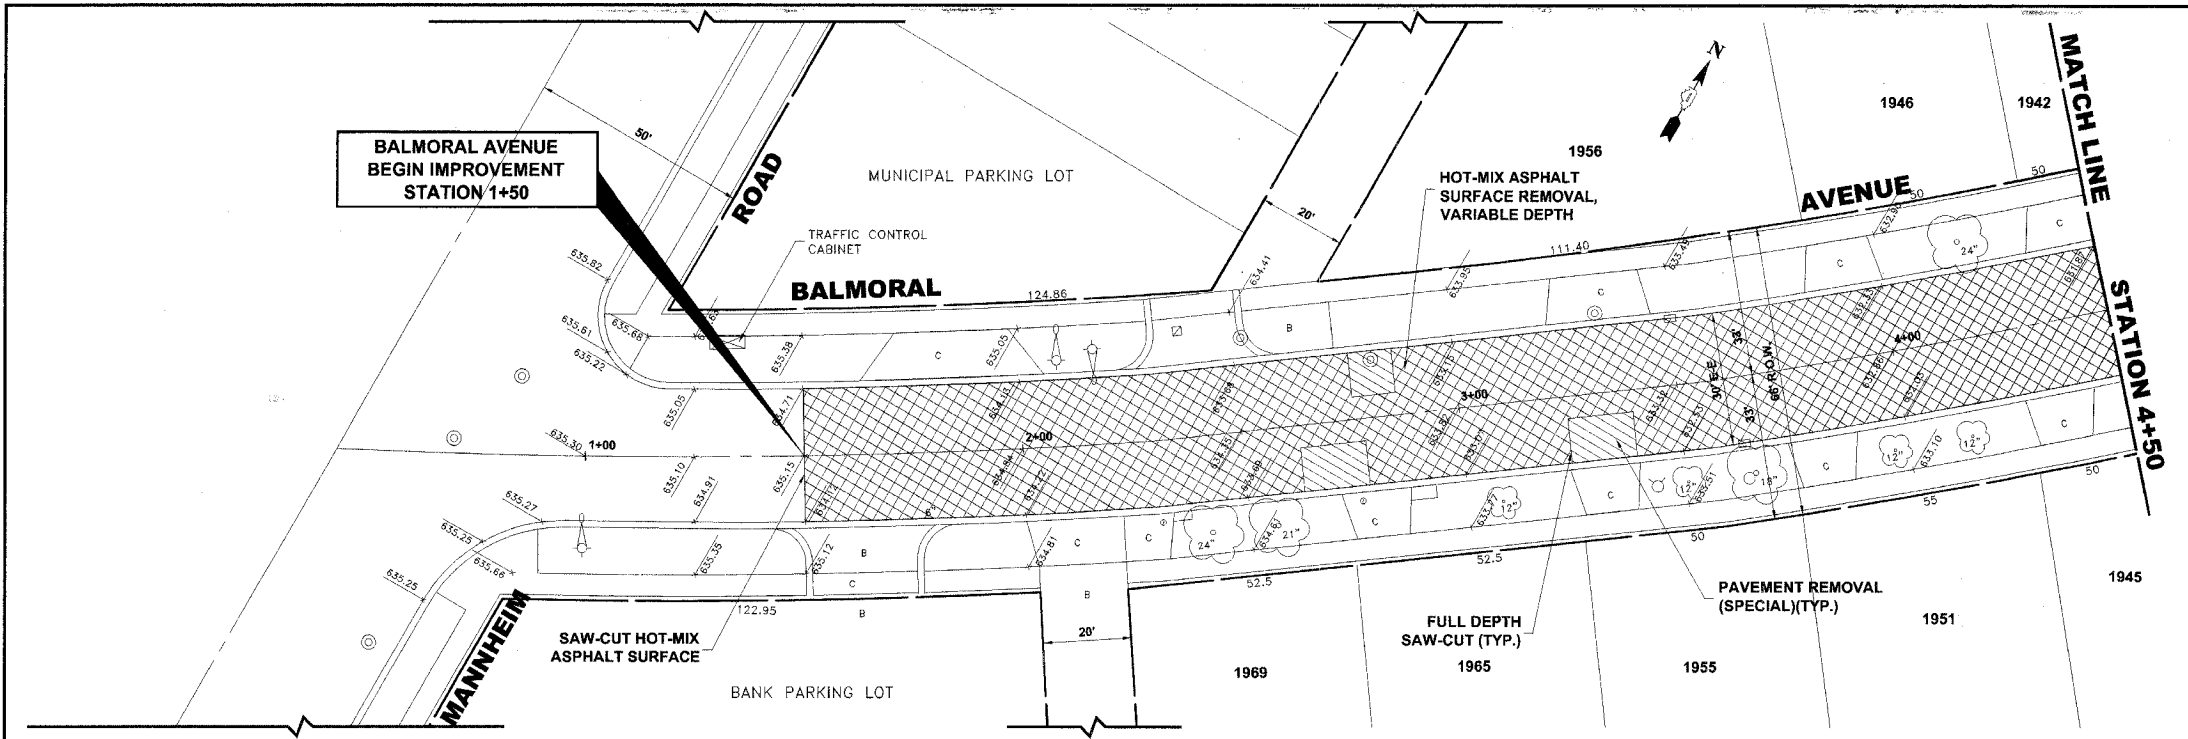

**EXISTING TOPOGRAPHY**

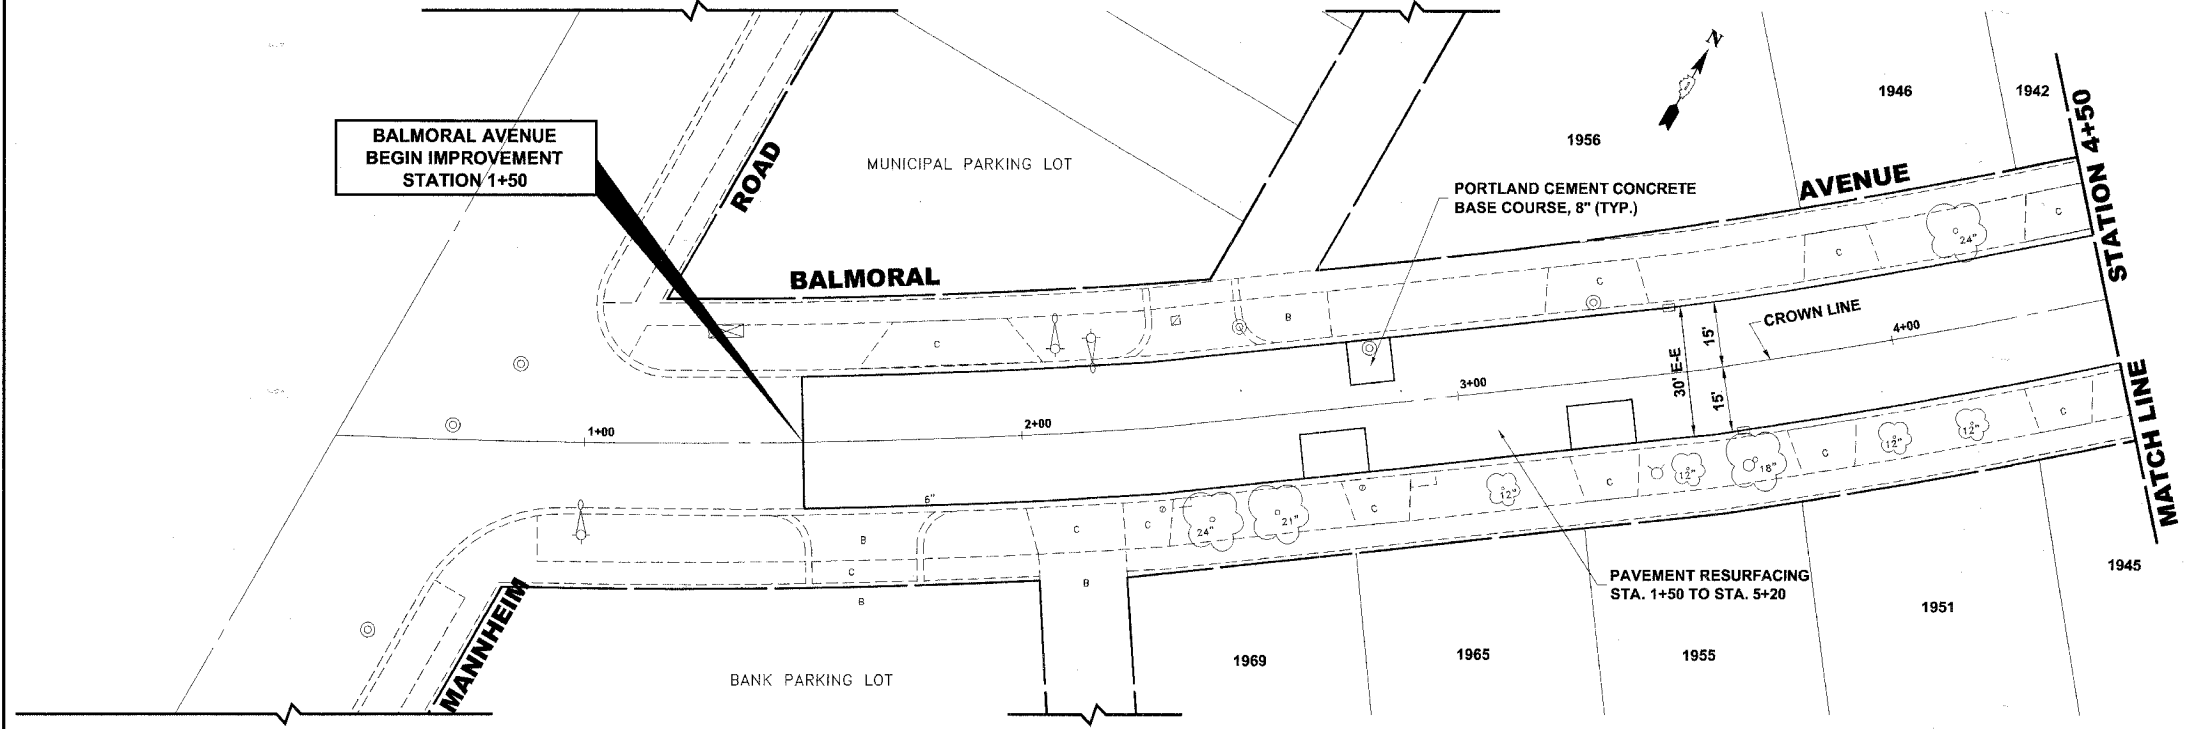

**PROPOSED IMPROVEMENTS**

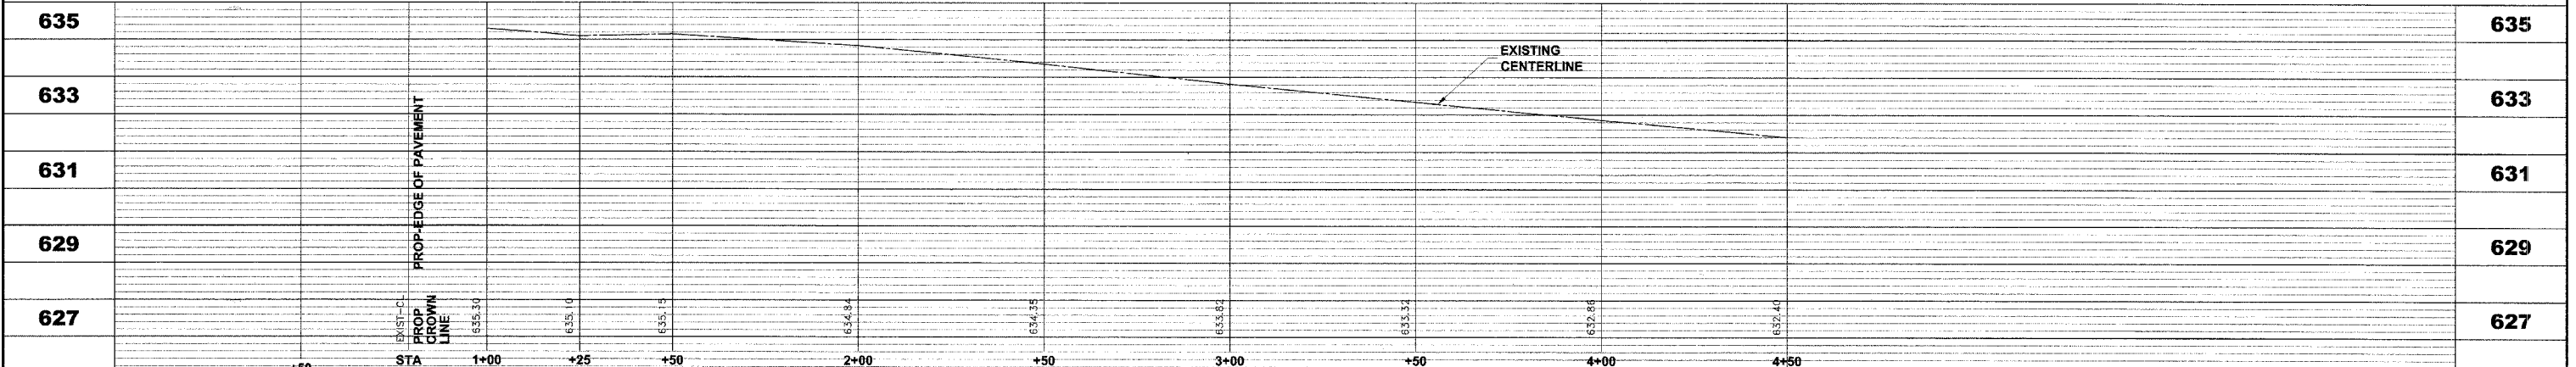

**HANCOCK ENGINEERING**  
 Civil Engineers  
 Municipal Consultants  
 Established 1911

9933 Roosevelt Road  
 Westchester, Illinois 60154-2780  
 Phone: 708/865-0300  
 Fax: 708/865-1212

**BALMORAL AVENUE IMPROVEMENTS  
 VILLAGE OF WESTCHESTER, ILLINOIS**

**EXISTING AND PROPOSED  
 PAVING PLAN AND PROFILE**

SCALE:	1"=20'H; 1"=2'V	SHEET <b>10</b> OF <b>36</b>
DRAWN BY:	NAW/LEV/MK	
BOOK NO.:	1394/1427/LS	
DATE:	10-3-07	
E.H.E. NO.:	838-06-16601	

Drawing file: W:\Projects\33000160 - Balmoral Avenue Phase 1\BALMORAL\Balmoral.dwg Oct. 04, 2007 - 8:54am