


F.A.P. RTE.	SECTION	COUNTY	TOTAL SHEETS	SHEET NO.
315		EULIOW	324	50
STA. 547±00.00		TO STA. 561±00.00		
FED. ROAD DIST. NO. ILLINOIS FED. AID PROJECT				
*109W-1,RS-2;110W,RS-1				

PLAN	REVISION	DATE
NO.	BY	
	DATE	
	BY	
	DATE	

PROFILE	REVISION	DATE
NO.	BY	
	DATE	
	BY	
	DATE	

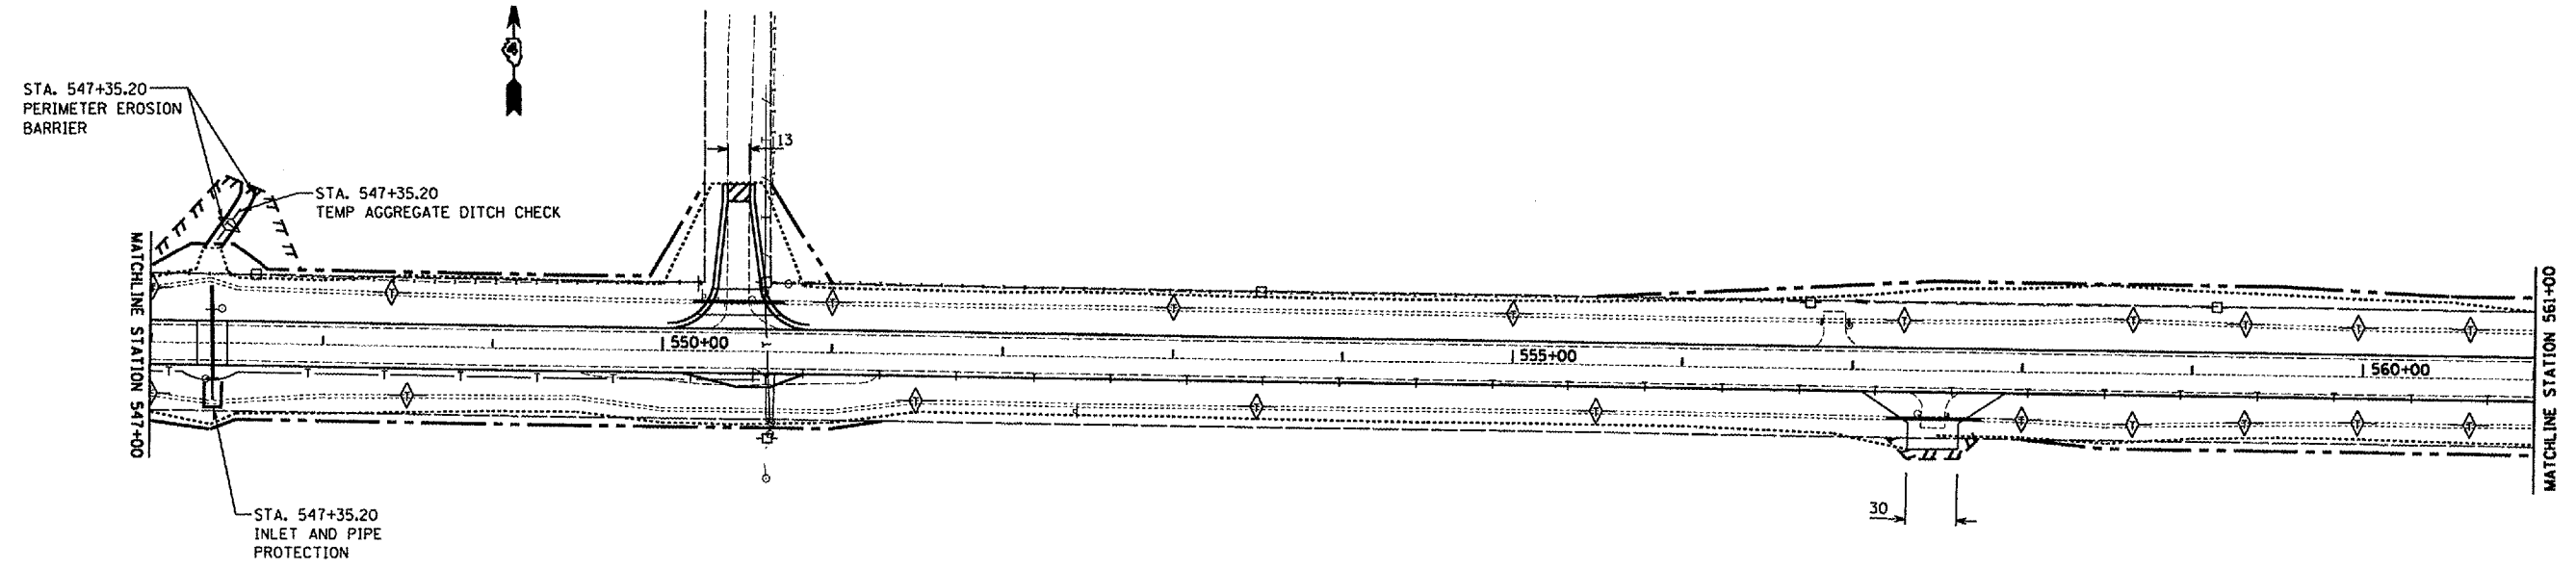

TEMPORARY EROSION CONTROL PLAN

