



F.A.P. RTE.	SECTION	COUNTY	TOTAL SHEETS	SHEET NO.
315		EVANSTON	324	54
STA. 602+00.00 TO STA. 616+00.00				
FED. ROAD DIST. NO. ILLINOIS FED. AID PROJECT				
*109W-1,RS-2;110W,RS-1				

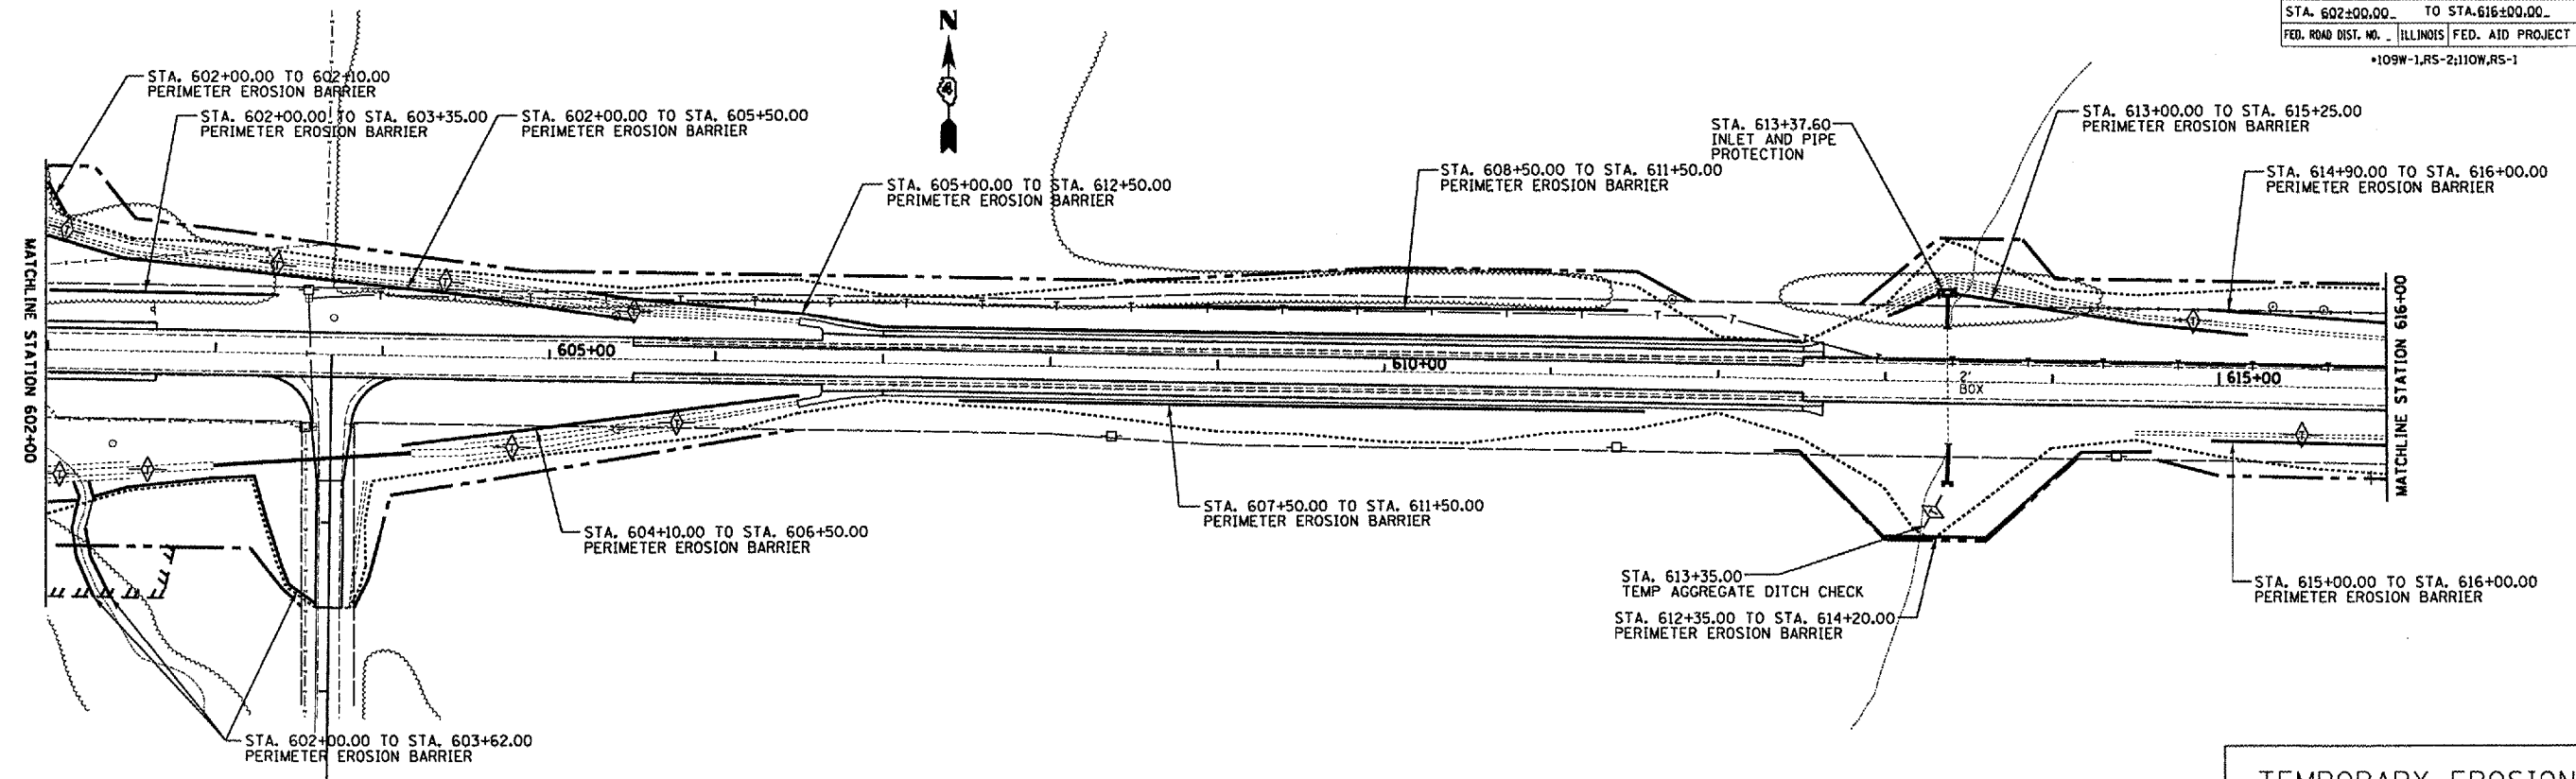

PLAN	BY	DATE
REVISIONS		
1. ALTERNATE		
2. CHECKED		
3. DATE FILE NAME		

TEMP. DITCH CHECK

TEMPORARY EROSION CONTROL PLAN

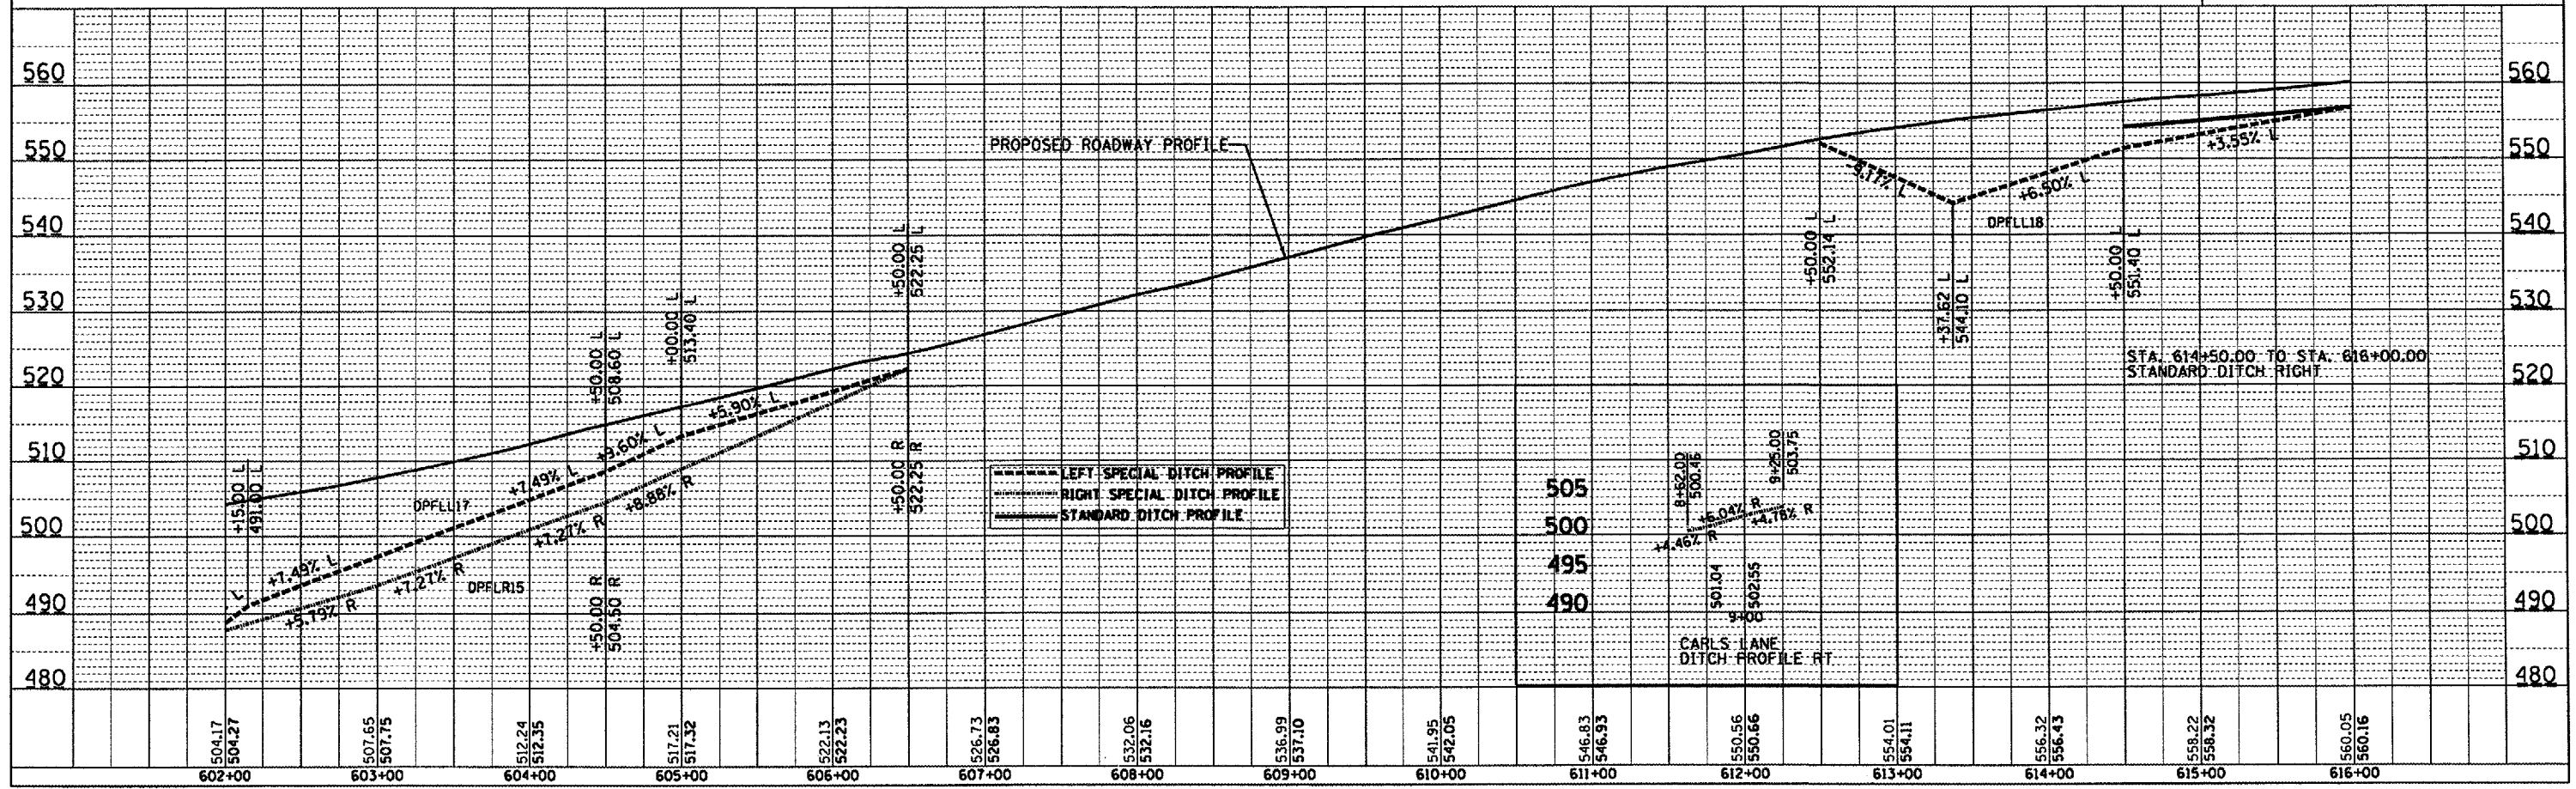

PROFILE	BY	DATE
REVISIONS		
1. CHECKED		
2. DATE FILE NAME		

LS136SUM/PP1.DGN