


F.A.P. RTE.	SECTION	COUNTY	TOTAL SHEETS	SHEET NO.
315		EULON	324	56
STA. 630±00.00 TO STA. 645±00.00				
FED. ROAD DIST. NO. ILLINOIS FED. AID PROJECT				
*109W-1,RS-2;110W,RS-1				

DATE	BY

DATE	BY

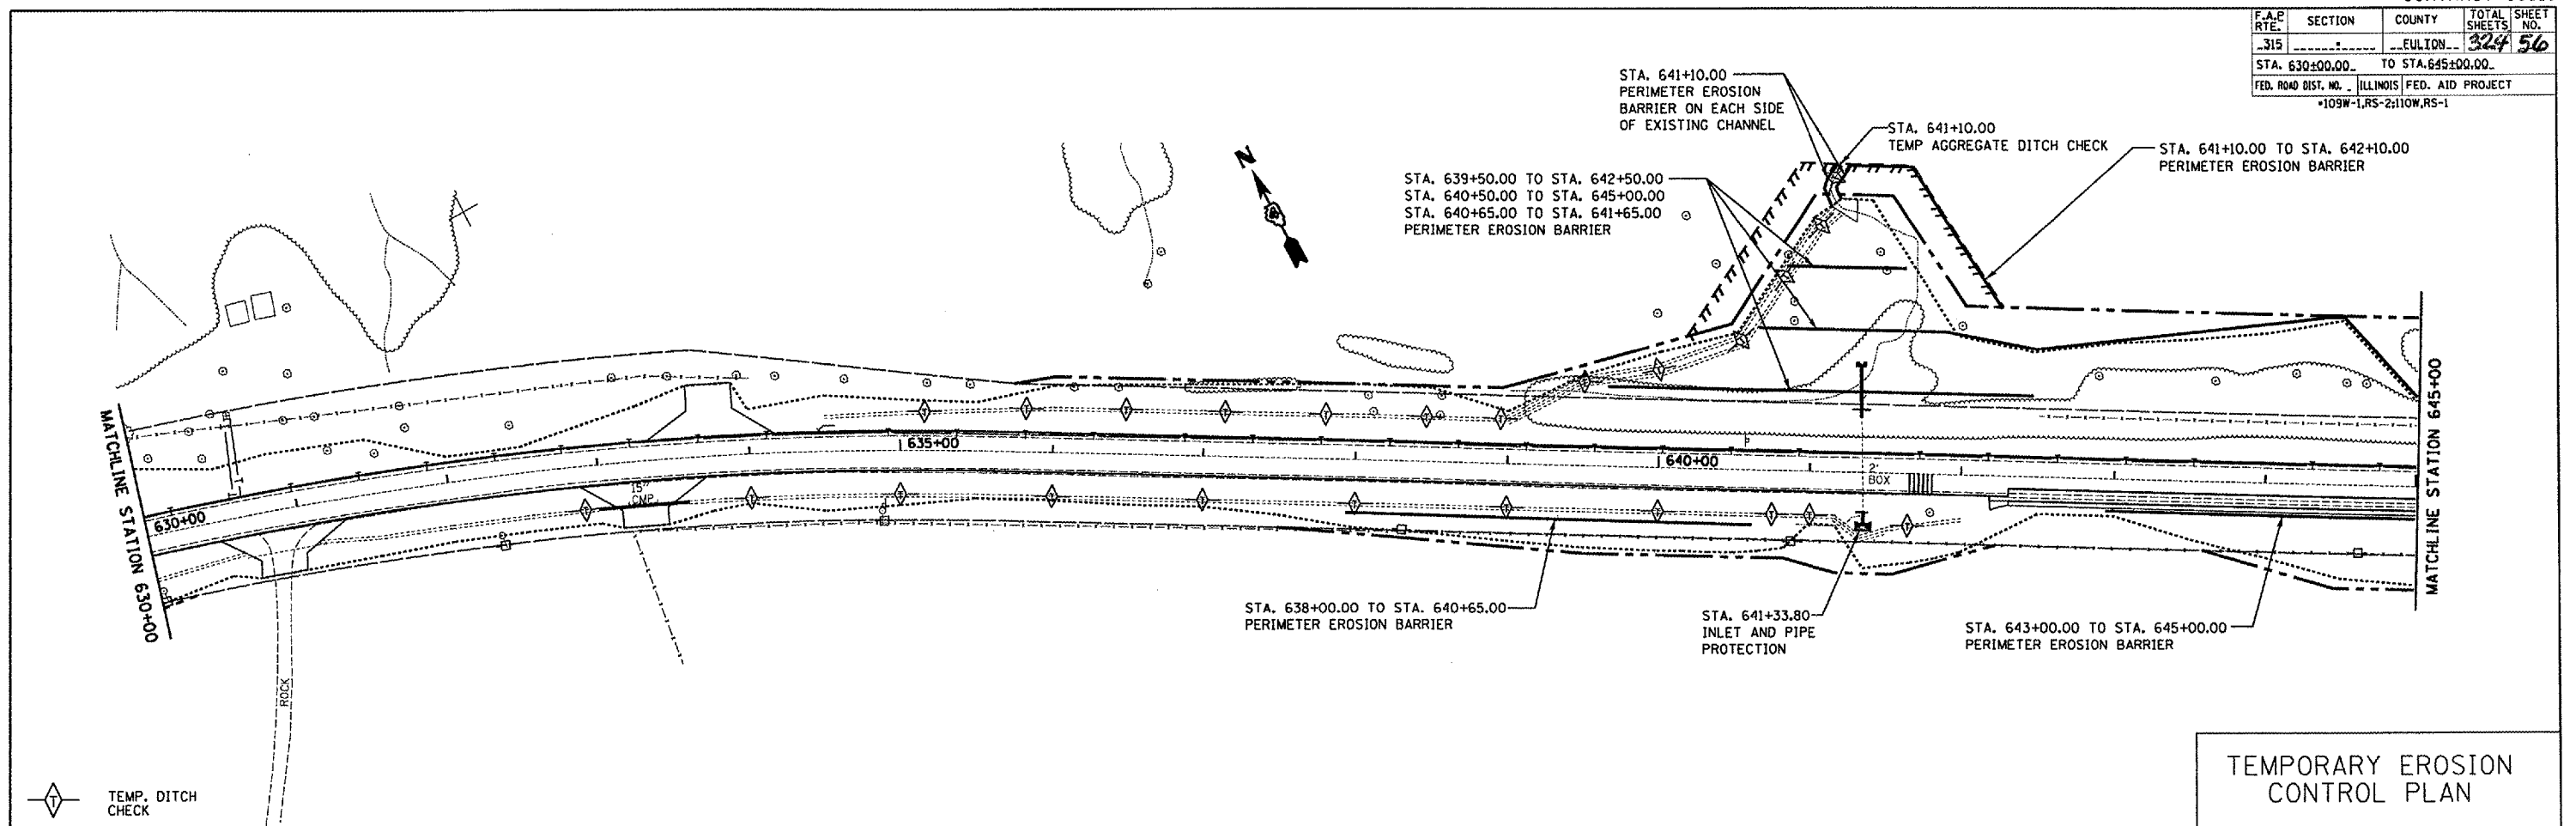

TEMPORARY EROSION CONTROL PLAN

