




FREMONT STREET
CULVERT PROFILE A-A

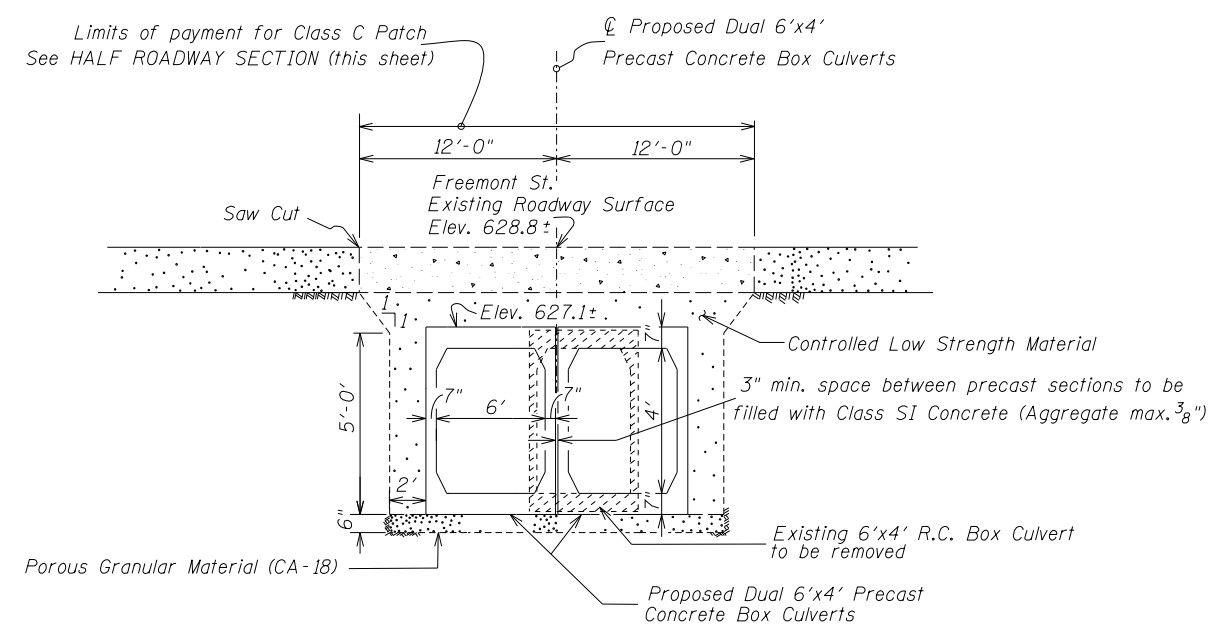


ROADWAY PROFILE
SECTION B-B

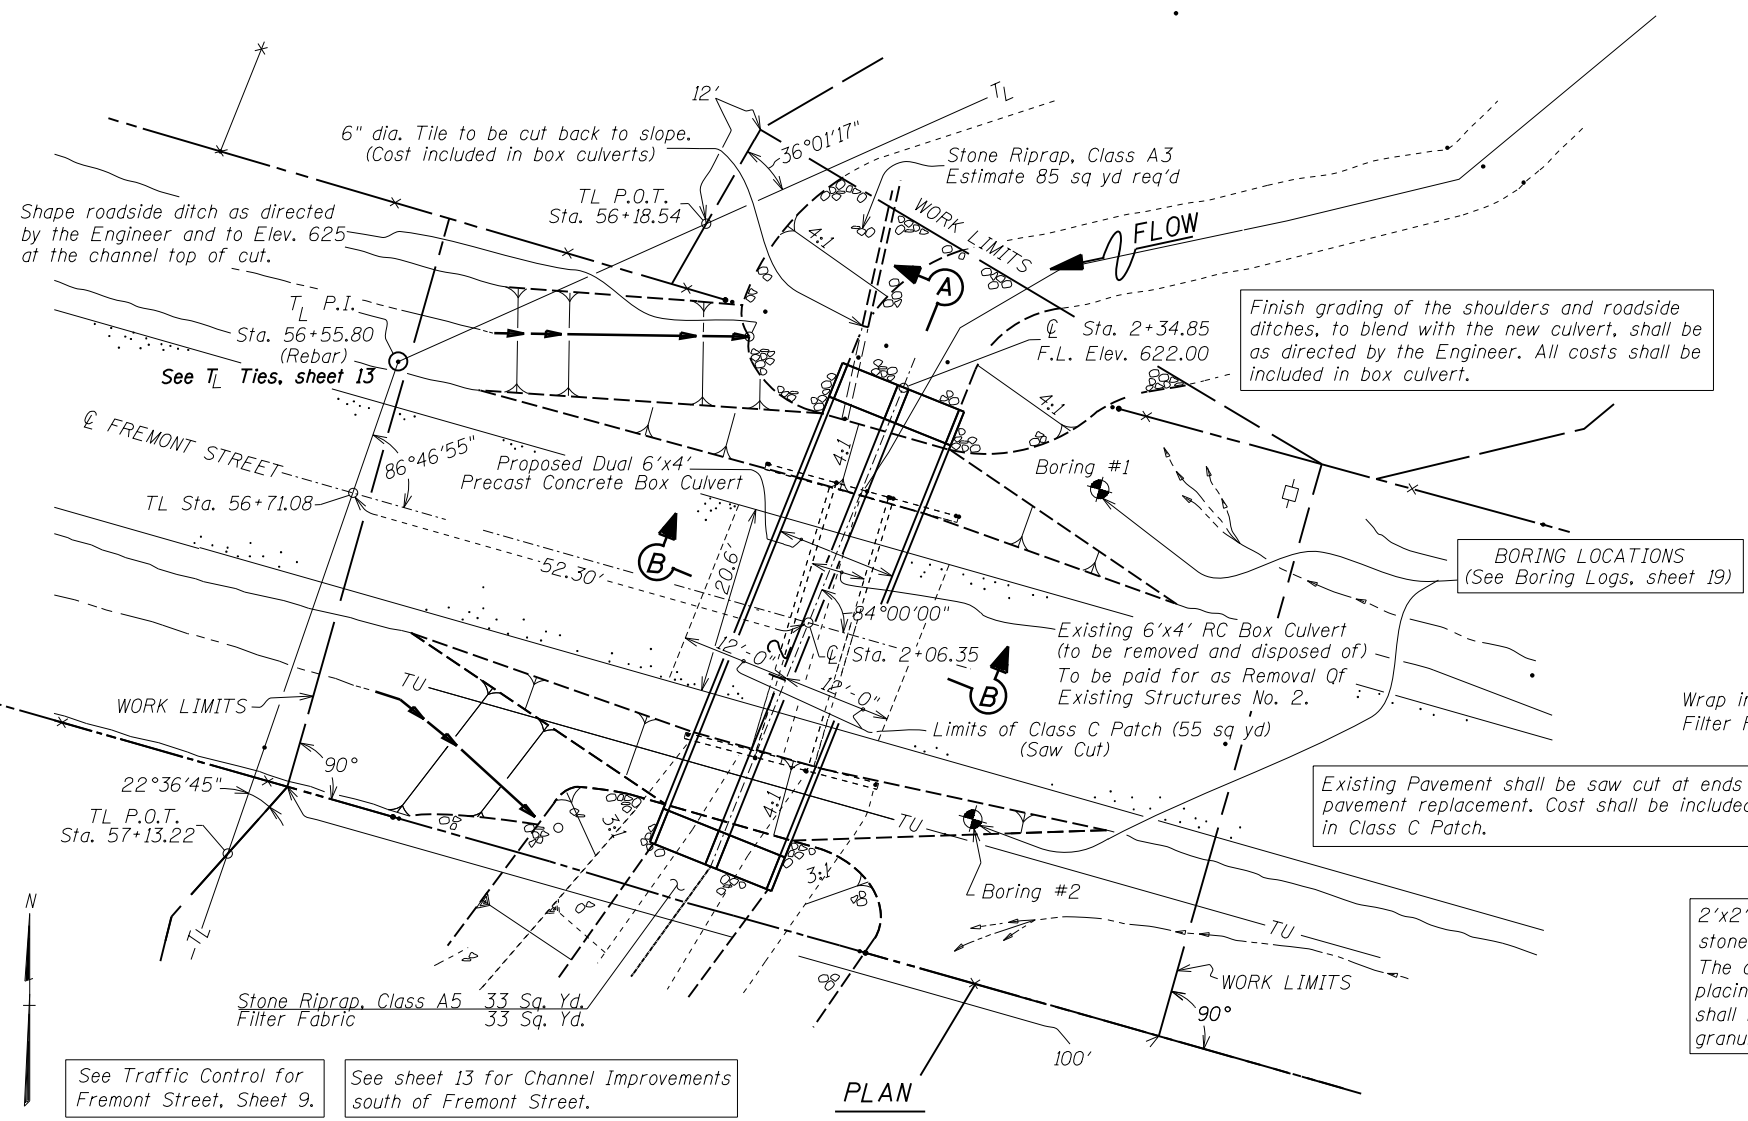

PLAN

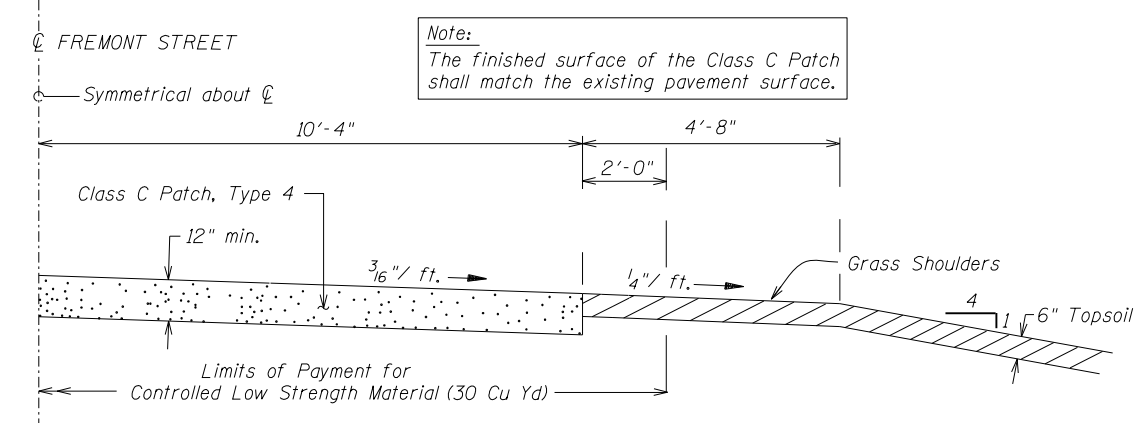

HALF ROADWAY SECTION
(Quantities shown are for whole section)

 

DRAIN DETAIL

***BILL OF MATERIAL**

CLASS C PATCHES, TYPE 4, 12 INCH	SQ YD	55
REMOVAL OF EXISTING STRUCTURES NO. 2	EACH	1
PRECAST CONCRETE BOX CULVERTS 6'X4'	FOOT	90
BOX CULVERT END SECTIONS, CULVERT NO. 2	EACH	4
CHANNEL EXCAVATION	CU YD	10
TOPSOIL EXCAVATION AND PLACEMENT	CU YD	18
CONTROLLED LOW STRENGTH MATERIAL	CU YD	30
SEEDING, MULCHING AND FERTILIZING	ACRE	0.09
TEMPORARY EROSION CONTROL SEEDING	POUND	9
STONE RIPRAP, CLASS A3	SQ YD	85
STONE RIPRAP, CLASS A5	SQ YD	33
FILTER FABRIC	SQ YD	33

*For work within WORK LIMITS, this sheet only.

Designed By GMS checked By TMM
 Drawn By SIN checked By RLP
 12/13/2012 5:30:44 PM
 O:\OwrProj\m\Projects\ASHLAND\Plan Sheets\sheet 12.dgn