


EROSION CONTROL LEGEND

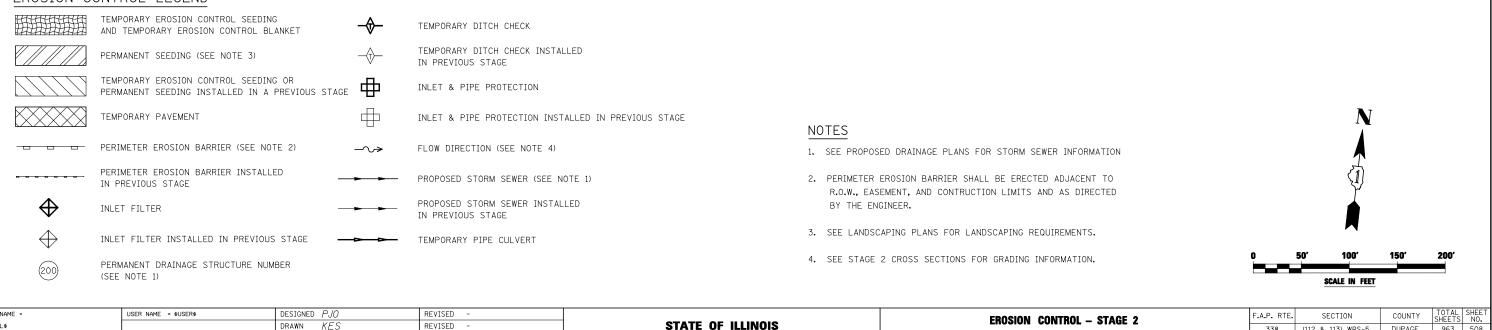

FILE NAME =	USER NAME = \$USER\$	DESIGNED PJO	REVISED -			EROSION CONTROL -	STAGE 2	F.A.P. RTE.	. SECTION	COUNTY	TOTAL SHEET
\$FILEL\$		DRAWN KES	REVISED -					338	(112 & 113) WRS-5	DUPAGE	963 508
	PLOT SCALE = \$SCALE\$	CHECKED JCM	REVISED -	DEPARTMENT OF TRANSPORTATION	RAMP A SCALE: SHEET NO. 33 OF 66 SHEETS STA. 1019+00 TO STA. 1033+00					CONTRACT NO. 60131	
	PLOT DATE = \$DATE\$	DATE 10/15/2012	REVISED -						ILLINOIS FED. AID PROJECT		