


### EROSION CONTROL LEGEND

- |  |                                                  |  |                            |
|--|--------------------------------------------------|--|----------------------------|
|  | PERIMETER EROSION BARRIER                        |  | TEMPORARY PIPE SLOPE DRAIN |
|  | DRAINAGE STRUCTURE INLET FILTER                  |  | ORANGE CONSTRUCTION FENCE  |
|  | TEMPORARY DITCH CHECK                            |  | STORMWATER OUTLET          |
|  | TEMPORARY SEEDING AND EROSION CONTROL BLANKET    |  | RIPRAP                     |
|  | TEMPORARY SEEDING AND TURF REINFORCEMENT MATTING |  | PROPOSED DITCH             |
|  | TEMPORARY SEDIMENT BASIN                         |  | PROPOSED SWALE             |
|  | TREE TRUNK PROTECTION                            |  | PROPOSED SUMMIT            |

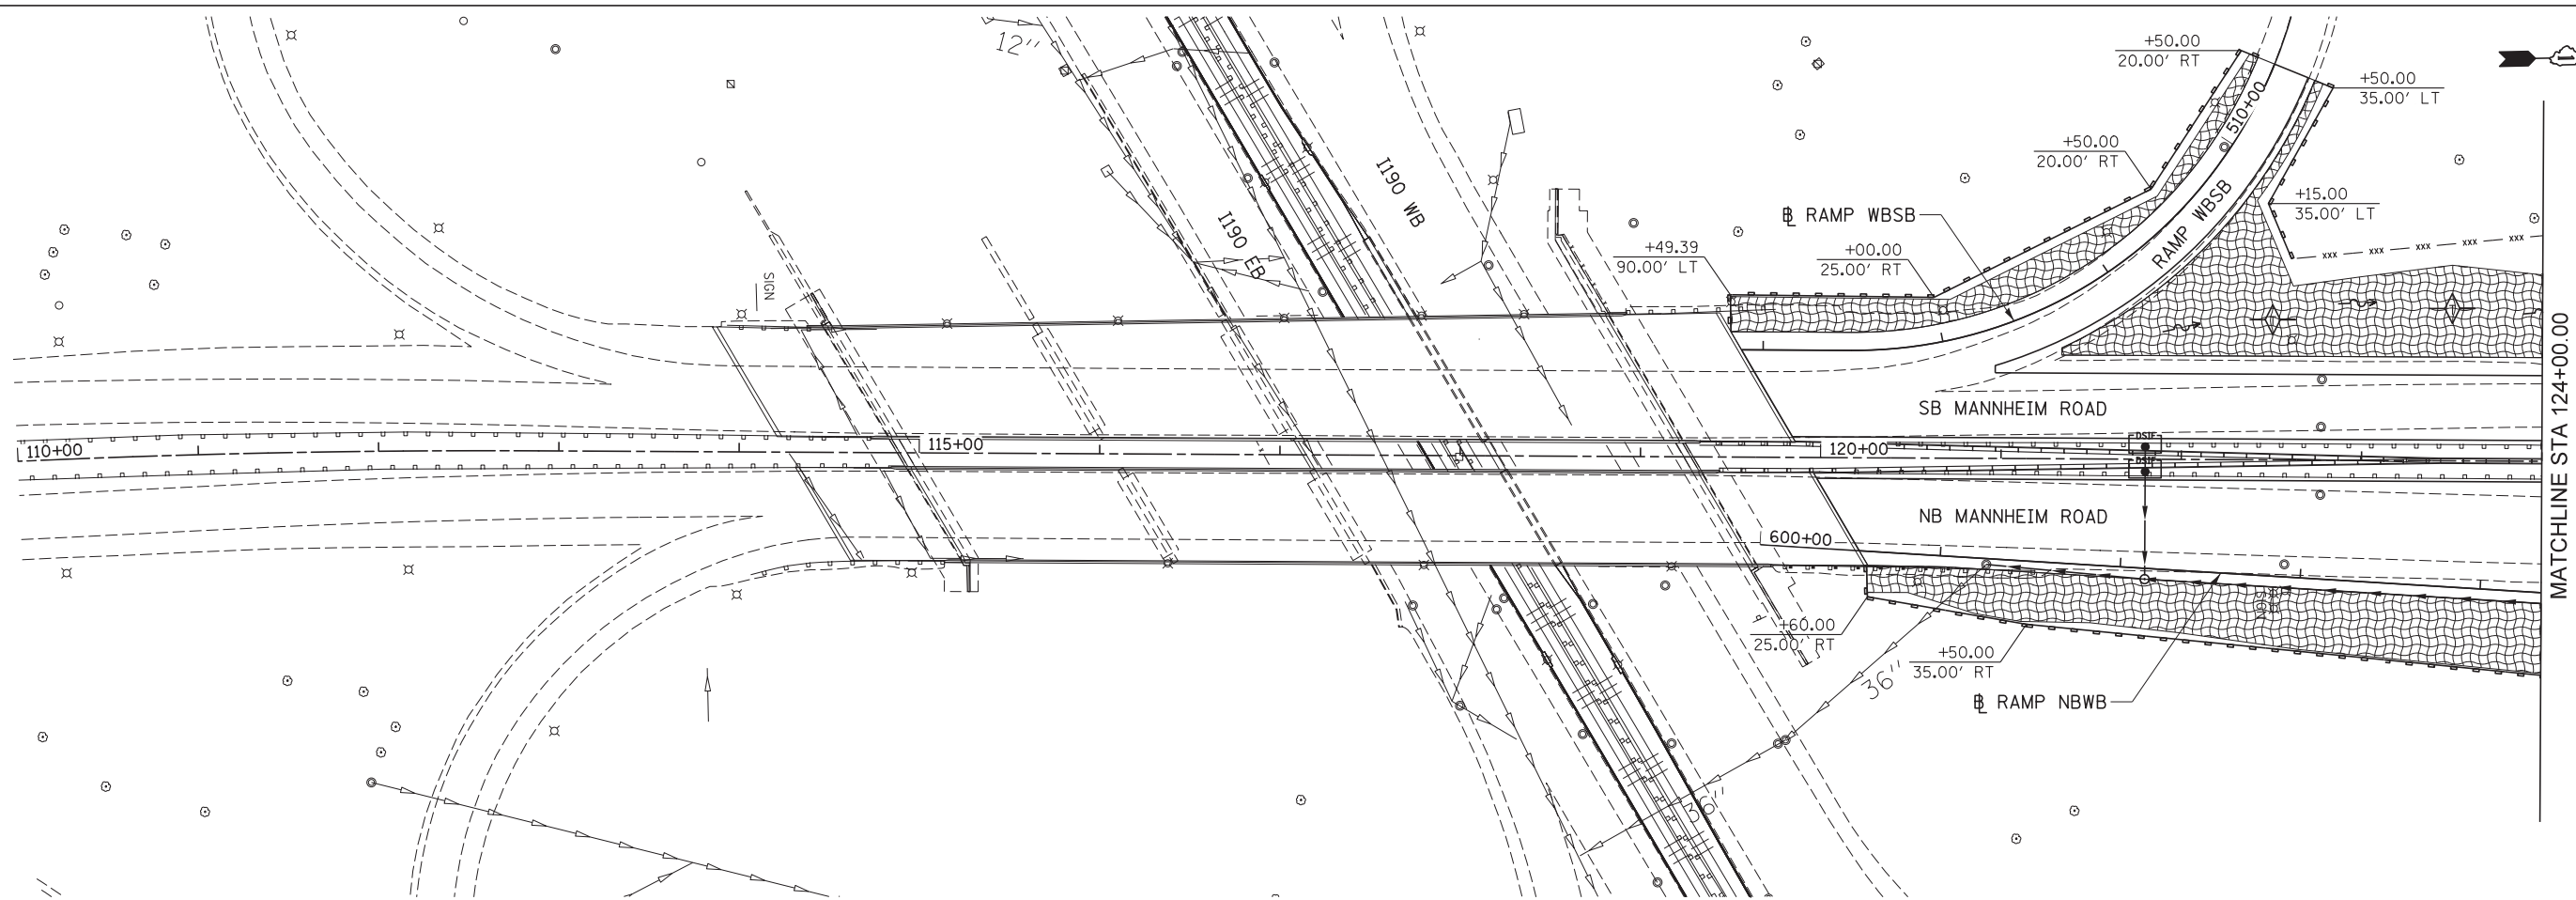

ESC-2



USER NAME = mksosir	DESIGNED KJC	REVISED -
	DRAWN KJC	REVISED -
PLOT SCALE = 50:1	CHECKED LVA	REVISED -
PLOT DATE = 09-OCT-2012	DATE 10/19/2012	REVISED -

STATE OF ILLINOIS  
DEPARTMENT OF TRANSPORTATION

EROSION AND SEDIMENT CONTROL PLAN  
MANNHEIM ROAD

SCALE: 1" = 50' SHEET NO. 2 OF 6 SHEETS STA. BOP TO STA. 124+00.00

F.A.P. RTE.	SECTION	COUNTY	TOTAL SHEETS	SHEET NO.
330	0105-WRS	COOK	537	173
CONTRACT NO. 60P35				
ILLINOIS FED. AID PROJECT				