



DATE	
BY	
REVISIONS	
NO.	DESCRIPTION
1	ISSUED FOR CONSTRUCTION
2	REVISED
3	REVISED
DATE	
BY	
REVISIONS	
NO.	DESCRIPTION
1	ISSUED FOR CONSTRUCTION
2	REVISED
3	REVISED
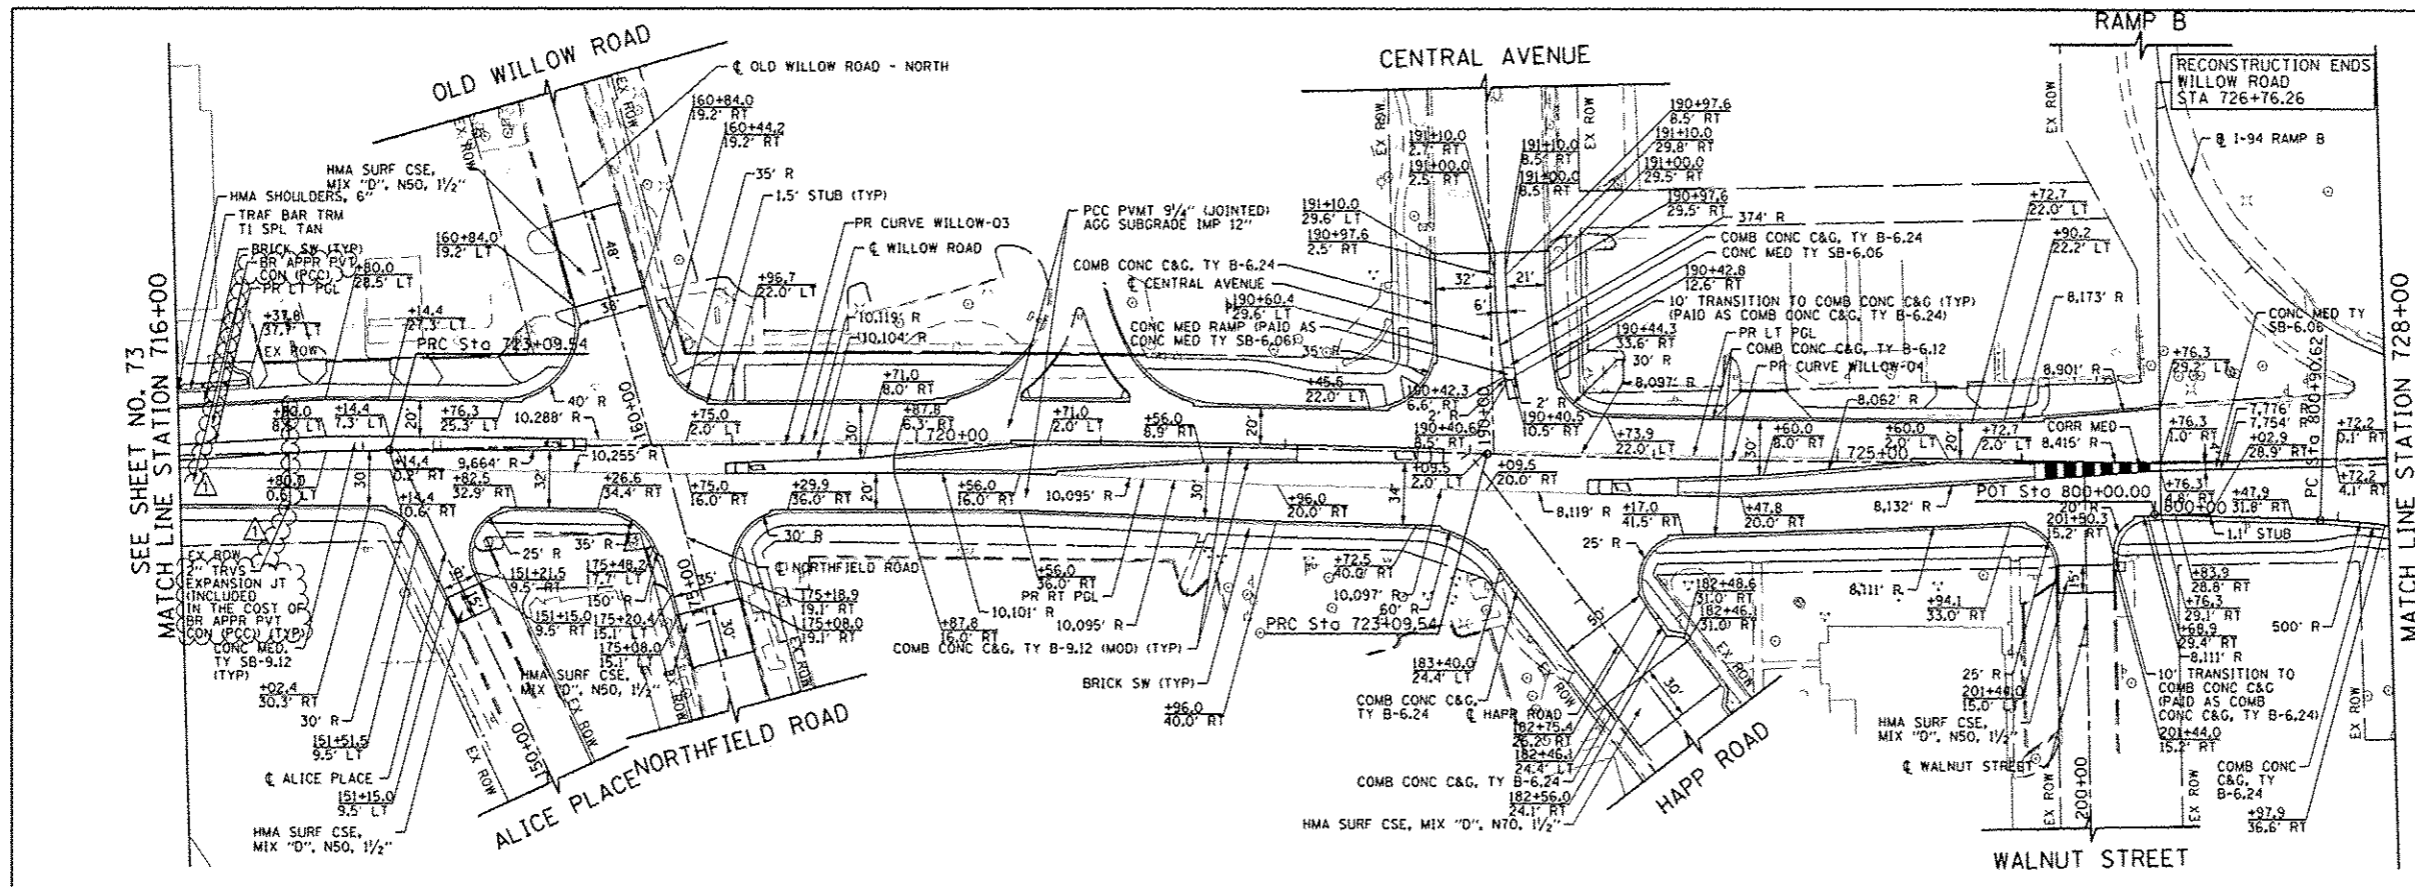

- PR CURVE WILLOW-03**  
 PI STA. = 720+12.05  
 $\Delta = 3^\circ 22' 14''$  (RT)  
 $D = 0^\circ 33' 59''$   
 $R = 10,117.00'$   
 $T = 297.66'$   
 $L = 595.14'$   
 $E = 4.38'$   
 $\theta = NC$   
 P.C. STA. = 717+14.39  
 P.T. STA. = 723+09.54
- PR CURVE WILLOW-04**  
 PI STA. = 725+60.69  
 $\Delta = 3^\circ 33' 09''$  (LT)  
 $D = 0^\circ 42' 27''$   
 $R = 8,098.70'$   
 $T = 251.15'$   
 $L = 502.15'$   
 $E = 3.89'$   
 $\theta = NC$   
 P.C. STA. = 723+09.54  
 P.T. STA. = 728+11.68
- FOR SUNSET RIDGE ROAD PLAN AND PROFILE SEE SHEET NO. 79
  - FOR WAGNER ROAD PLAN AND PROFILE SEE SHEET NO. 80
  - FOR INTERSTATE 94 RAMP A AND RAMP D PLAN AND PROFILE SEE SHEET NO. 81 TO 84
  - FOR SOMERSET LANE / OLD WILLOW ROAD PLAN SEE SHEET NO. 99
  - FOR SIDEWALK AND DRIVEWAY PLANS SEE SHEET NO. 94 TO 98
  - FOR INTERSECTION AND INTERSTATE 94 RAMP AND AUXILIARY LANE PAVING PLANS SEE SHEET NO. 264 TO 275
  - FOR PEDESTRIAN REFUGE ISLAND, CURB AND GUTTER TRANSITION, AND MEDIAN TRANSITION DETAILS SEE SHEET NO. 101 TO 103
  - FOR PROPOSED RIGHT PGL PROFILE SEE SHEET NO. 85 TO 90
  - THE GENERAL CONTRACTOR IS REQUIRED TO HIRE AN ENVIRONMENTAL FIRM WITH AT LEAST FIVE (5) DOCUMENTED LEAKING UNDERGROUND STORAGE TANK CLEANUPS OR THAT IS PRE-QUALIFIED IN HAZARDOUS WASTE BY THE DEPARTMENT TO REMEDIATE THE SOIL CONTAMINATION AND MONITOR FOR WORKER PROTECTION.

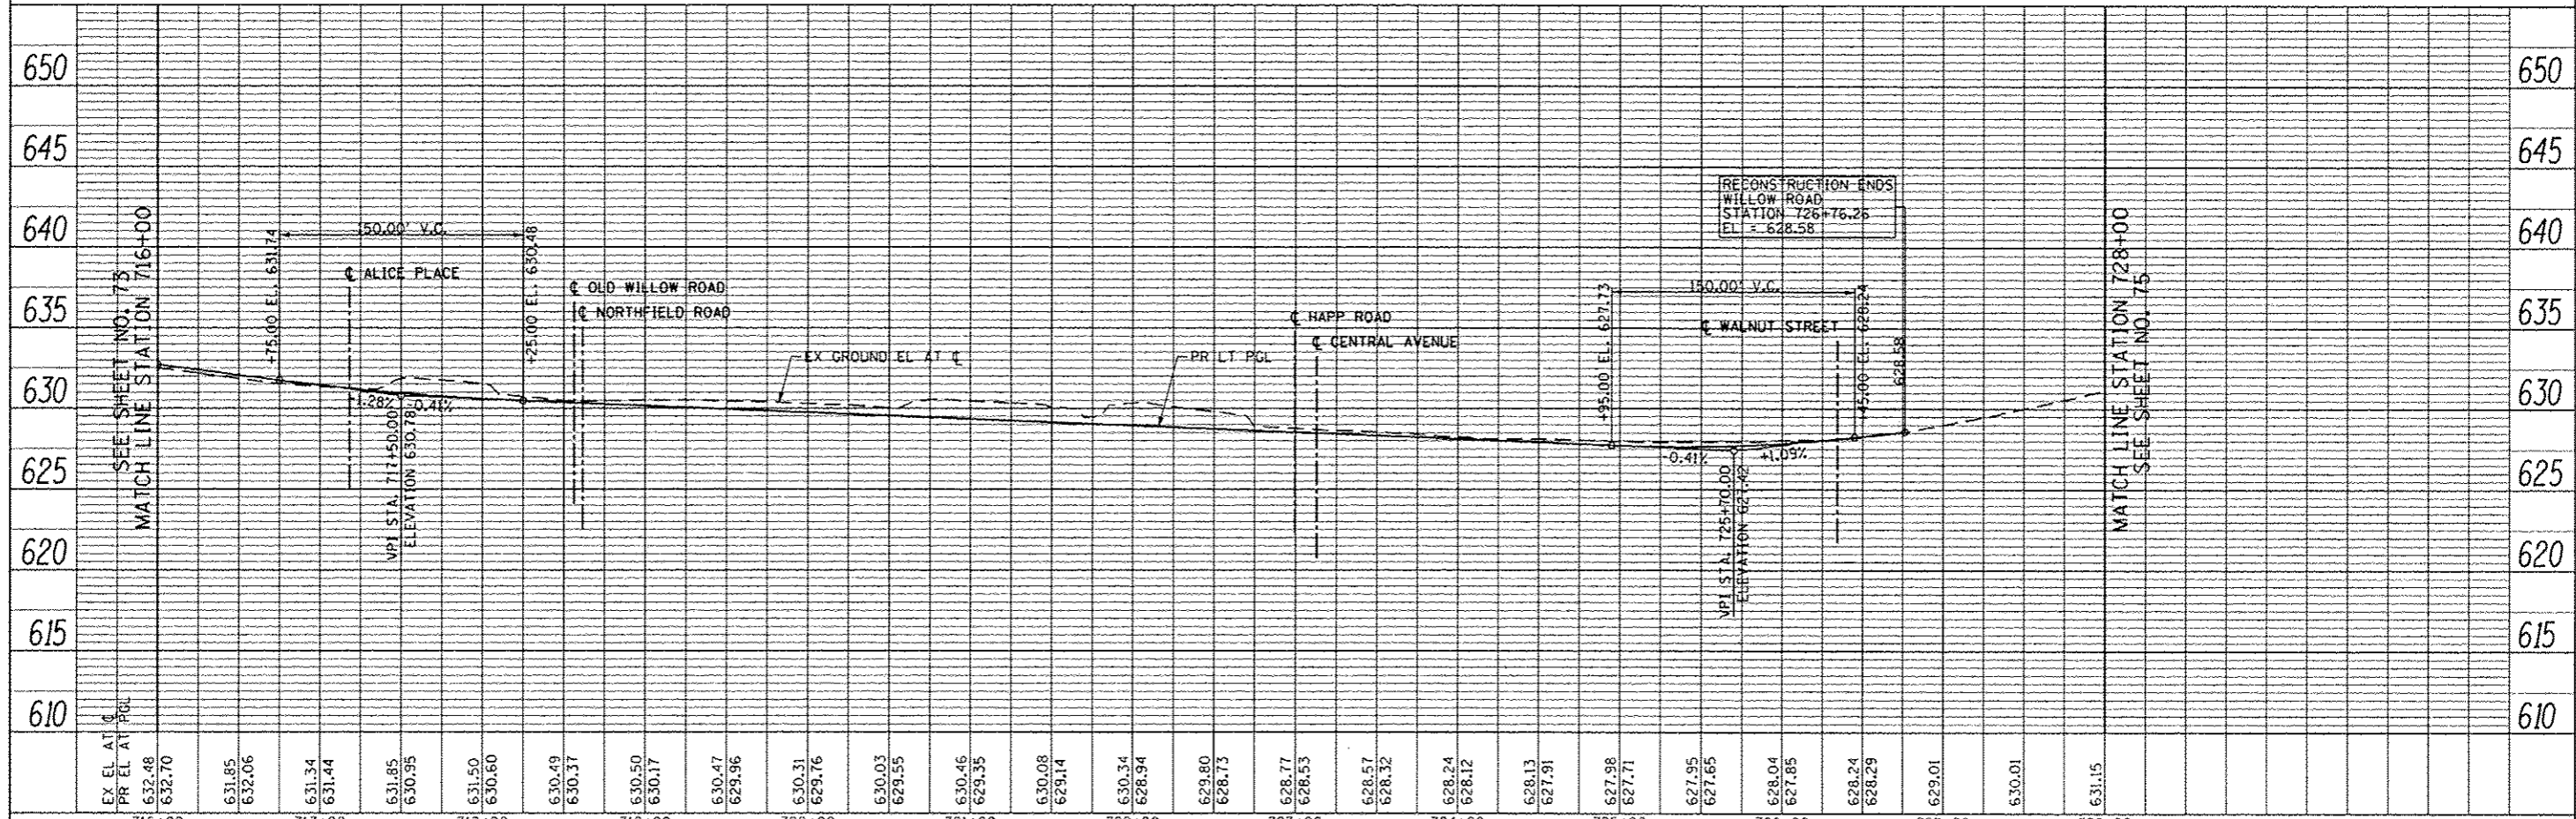

FILE NAME: G:\CHIN\BIBB\Roads\Sheets\0160135-SHT-PLAN.dgn	USER NAME: kalorenz	DESIGNED: JLK	REVISED: 12/21/2012	STATE OF ILLINOIS DEPARTMENT OF TRANSPORTATION		WILLOW ROAD PLAN AND PROFILE		F.A.P. R/E: 305	SECTION: 11920.01,1518,2022&1922,4BR	COUNTY: COOK	TOTAL SHEETS: 919	SHEET NO.: 74
PLOT SCALE: 1/8" = 1'-0"	CHECKED: RCB	DATE: 10/31/2012	REVISIONS:	SCALE: HORIZ. 1" = 50'	SHEET NO. 74 OF 919 SHEETS	STA. 716+00	TO STA. 728+00	CONTRACT NO. 60T35				
FED. ROAD DIST. NO. 1 ILLINOIS FED. AID PROJECT												