
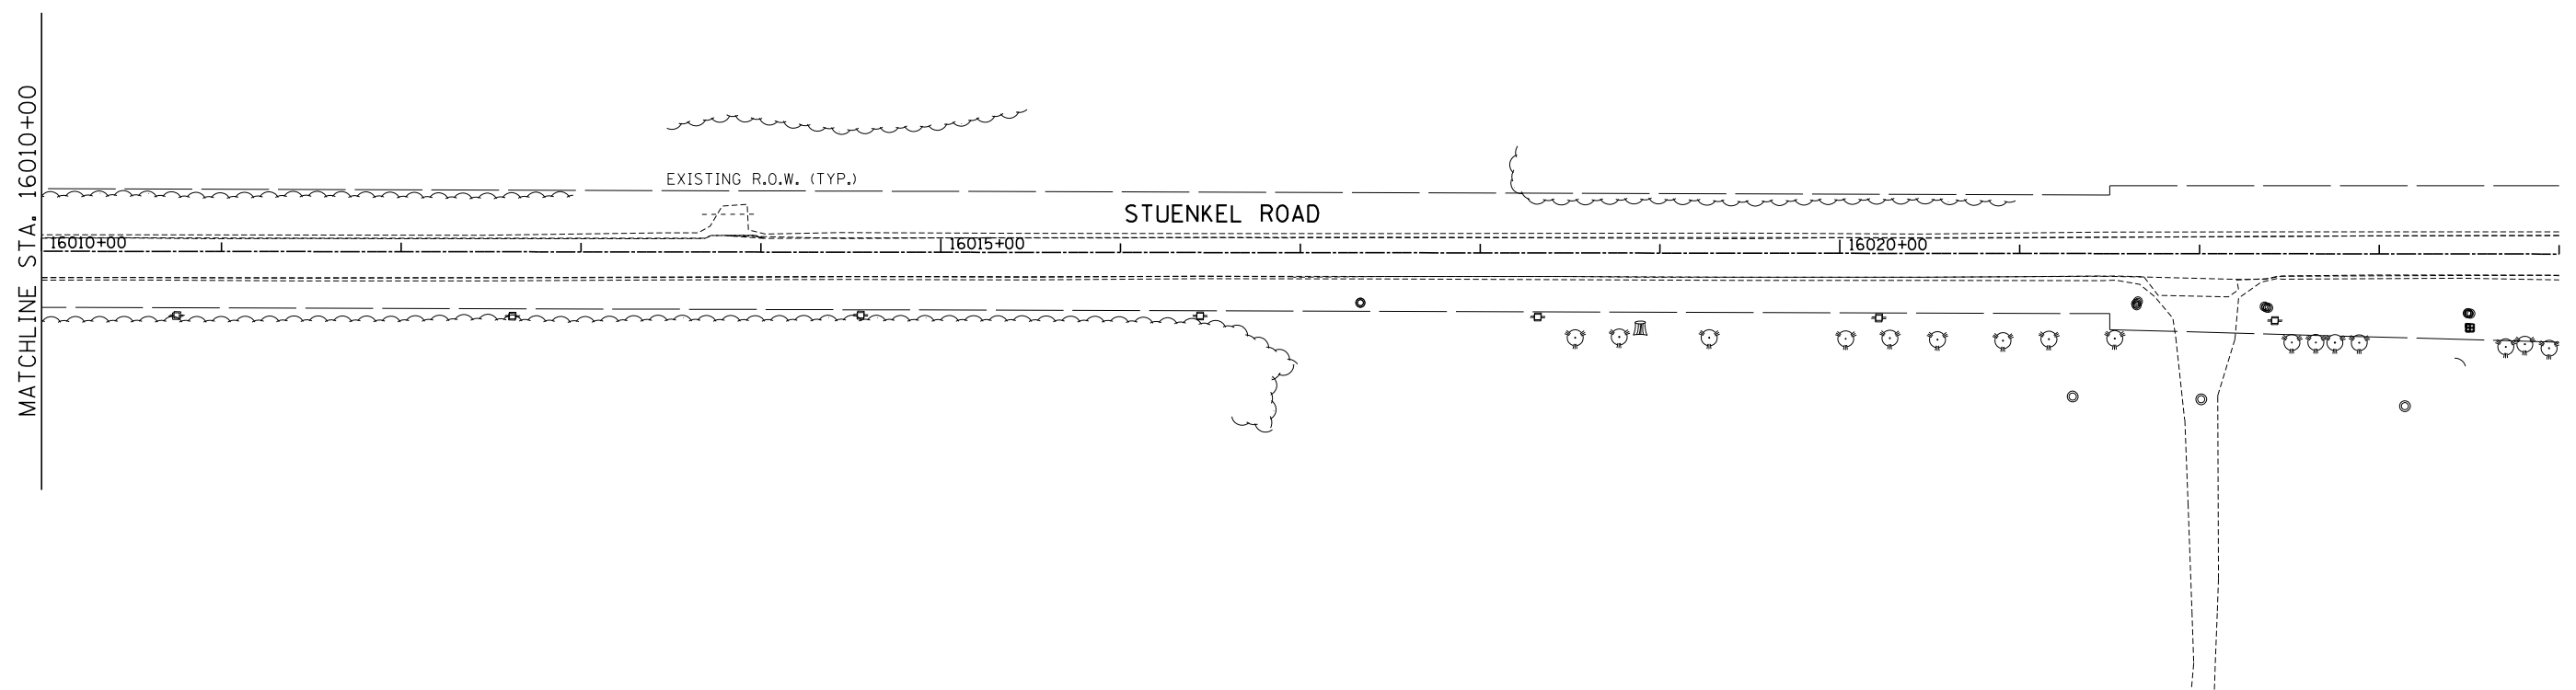


**LANDSCAPING LEGEND:**

- EROSION CONTROL BLANKET
- SEEDING, CLASS 2A
- NITROGEN, PHOSPHORUS, AND POTASSIUM FERTILIZER NUTRIENTS
- TOPSOIL EXCAVATION AND PLACEMENT, 4"

 

<b>TYLIN</b> INTERNATIONAL	USER NAME =	DESIGNED - JTP	REVISED -	<b>STATE OF ILLINOIS DEPARTMENT OF TRANSPORTATION</b>	<b>STUENKEL ROAD AT I-57 (HARLEM AVENUE TO RIDGELAND AVENUE) STUENKEL ROAD LANDSCAPING PLAN</b>			F.A. RTE. 57	SECTION 2012-048R	COUNTY WILL	TOTAL SHEETS 206	SHEET NO. 106
	PLOT SCALE =	CHECKED - JPM	REVISED -		SCALE: 1" = 50'   SHEET 3 OF 4 SHEETS   STA. 15996+00 TO STA. 16002+00			CONTRACT NO. 60V41				
	PLOT DATE =	DATE - 9/19/2012	REVISED - 11/2/2012		ILLINOIS FED. AID PROJECT							