


ROUTE	SECTION	COUNTY	TOTAL SHEETS	SHEET NUMBER
FAP 348	2012-079BP	COOK	16	8

CONTRACT NO. 60V89

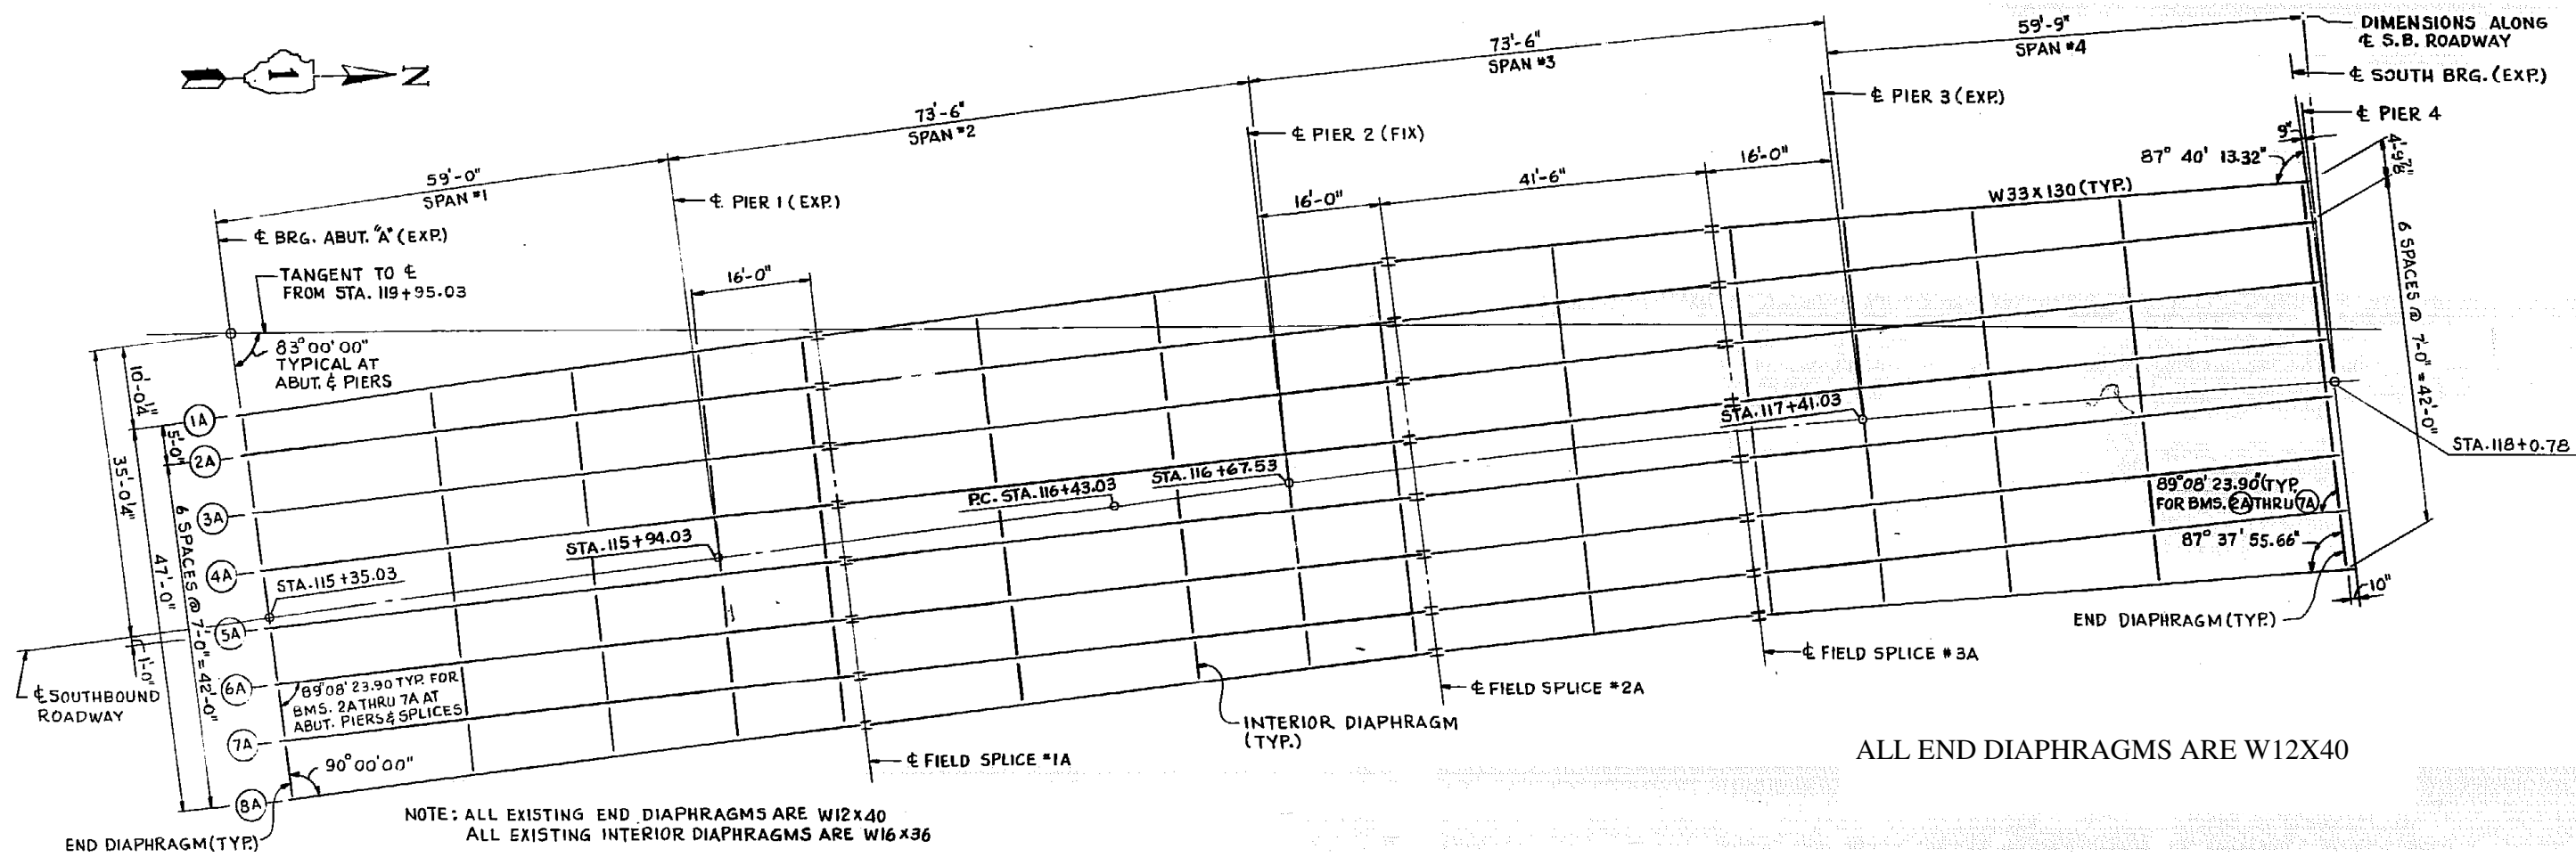

**UNIT 'A' STEEL BEAM FRAMING PLAN**

ALL END DIAPHRAGMS ARE W12X40

NOTE: ALL EXISTING END DIAPHRAGMS ARE W12x40  
ALL EXISTING INTERIOR DIAPHRAGMS ARE W16x36

ILLINOIS DEPARTMENT OF  
TRANSPORTATION  
  
EXISTING BRIDGE PLAN  
  
SN 016-0317  
S.B. IL 43 (HARLEM AVE.) OVER I.C.G. R.R.

SHEET 2 OF 6