


ROUTE	SECTION	COUNTY	TOTAL SHEETS	SHEET NUMBER
FAP 348	2012-079BP	COOK	16	14

CONTRACT NO. 60V89

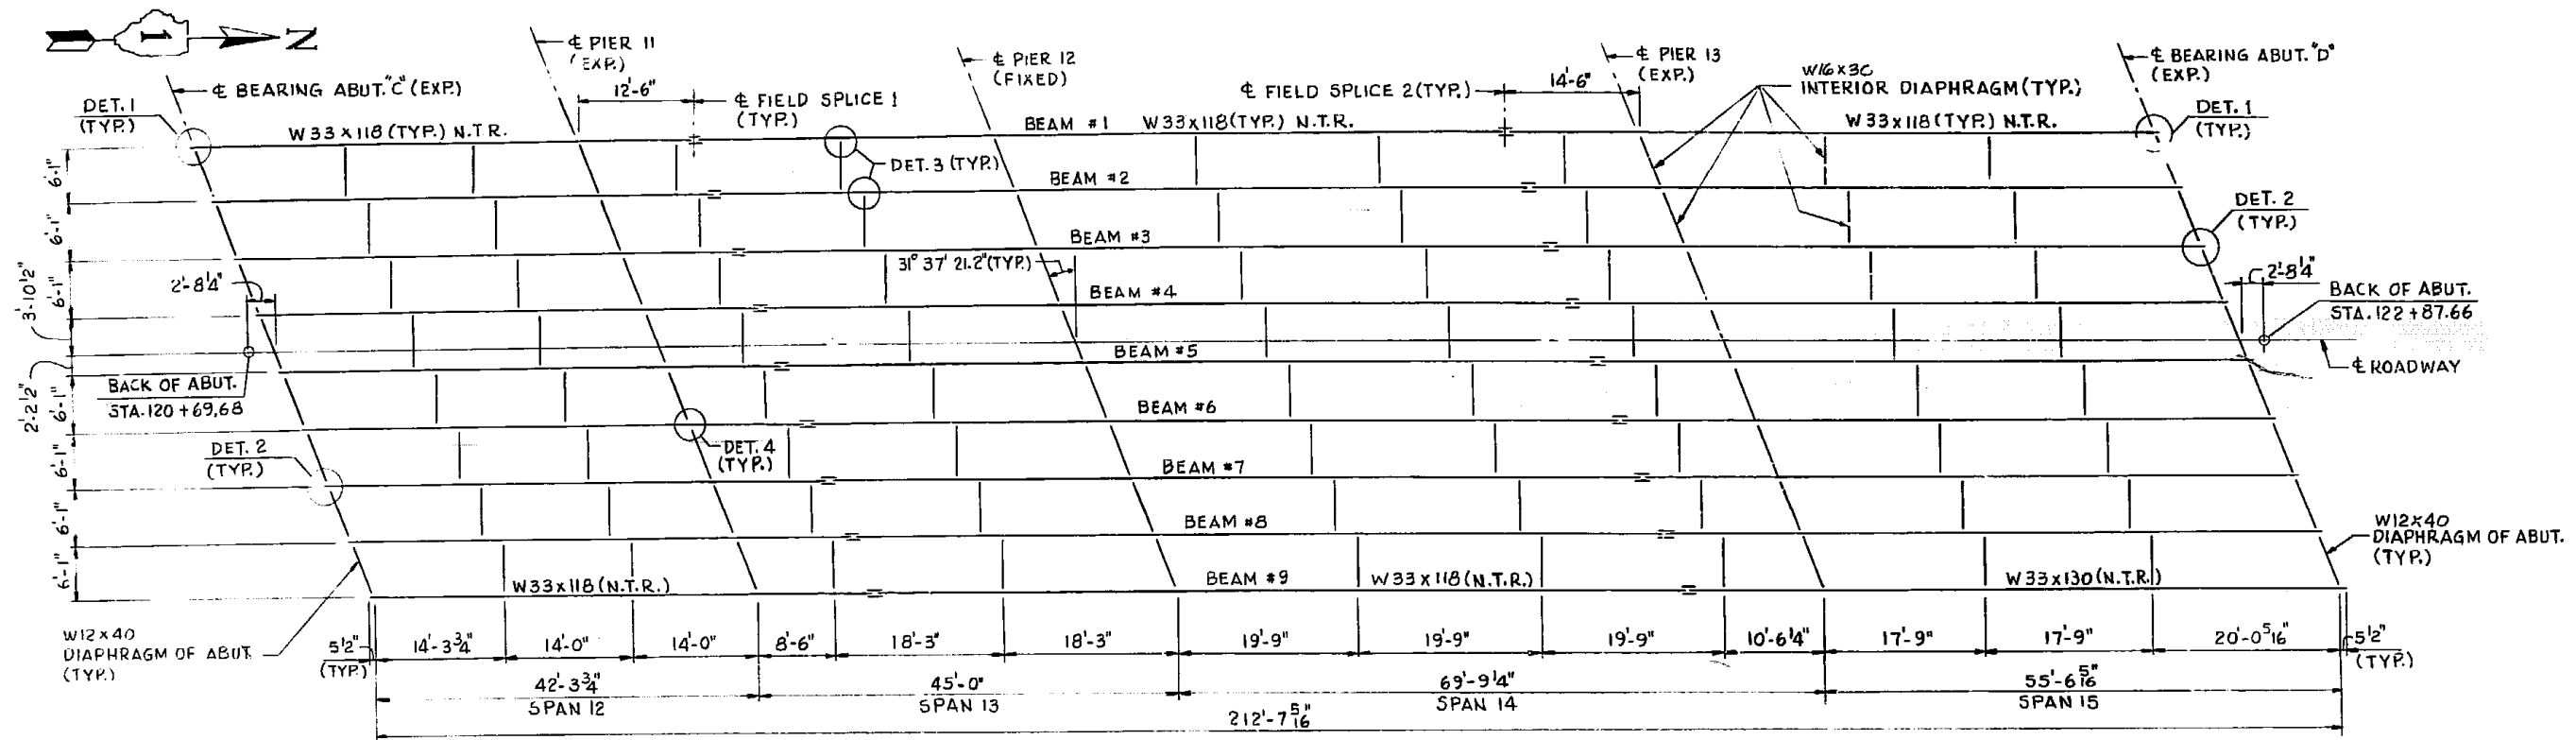

NOTE : ALL DIAPHRAGMS AT ABUTS. ARE W12x40
ALL OTHER DIAPHRAGMS ARE W16x36

FRAMING PLAN

NOTE

ONLY THE SPECIFIED BEAM SECTION OF BEAM #9 IS W33X130. ALL OTHER BEAMS ARE W33X118

SHEET 2 OF 3

**ILLINOIS DEPARTMENT OF
TRANSPORTATION**

EXISTING BRIDGE PLAN

SN 016-0318
N.B. IL 43 (HARLEM AVE.) OVER I.C.G. R.R.