


DATE	
BY	
PLAN	SURVEYED
	PLOTTED
	ALIGNED
	CHECKED
	NO. 000
	FILE NAME


DATE	
BY	
PROFILE	SURVEYED
	PLOTTED
	GRADES CHECKED
	STRUCTURE NOTATIONS OK'D
	NO. 000

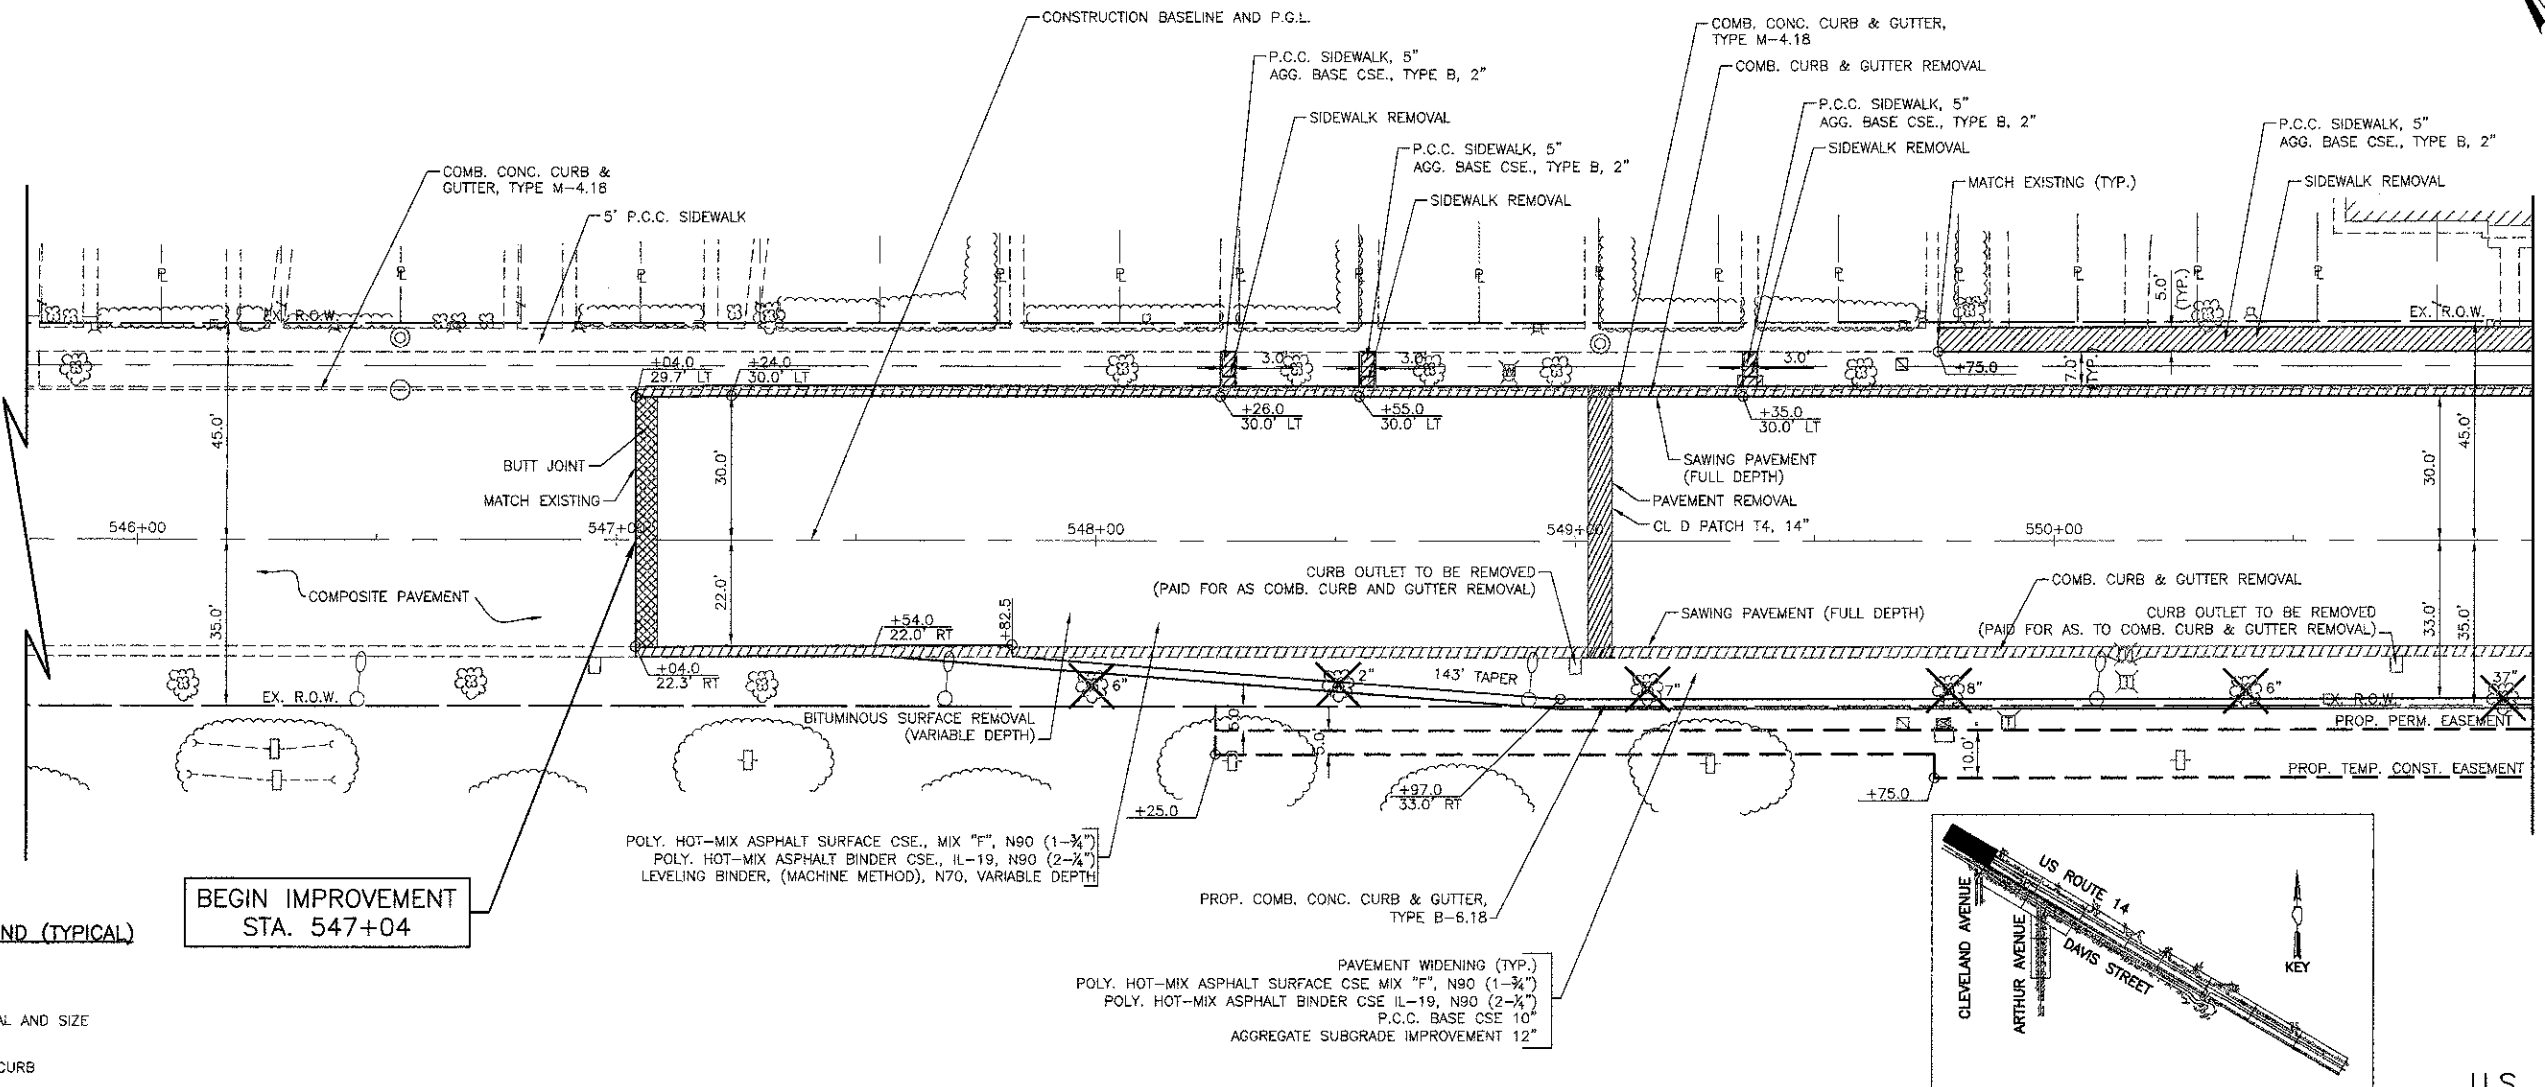


PLAN AND PROFILE LEGEND (TYPICAL)

- ////// REMOVAL
- ⊗ 18" TREE REMOVAL AND SIZE
- ▬ DEPRESSED CURB

BEGIN IMPROVEMENT STA. 547+04

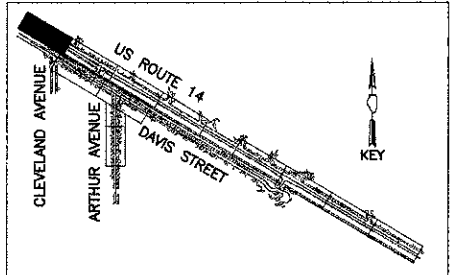

U.S. ROUTE 14

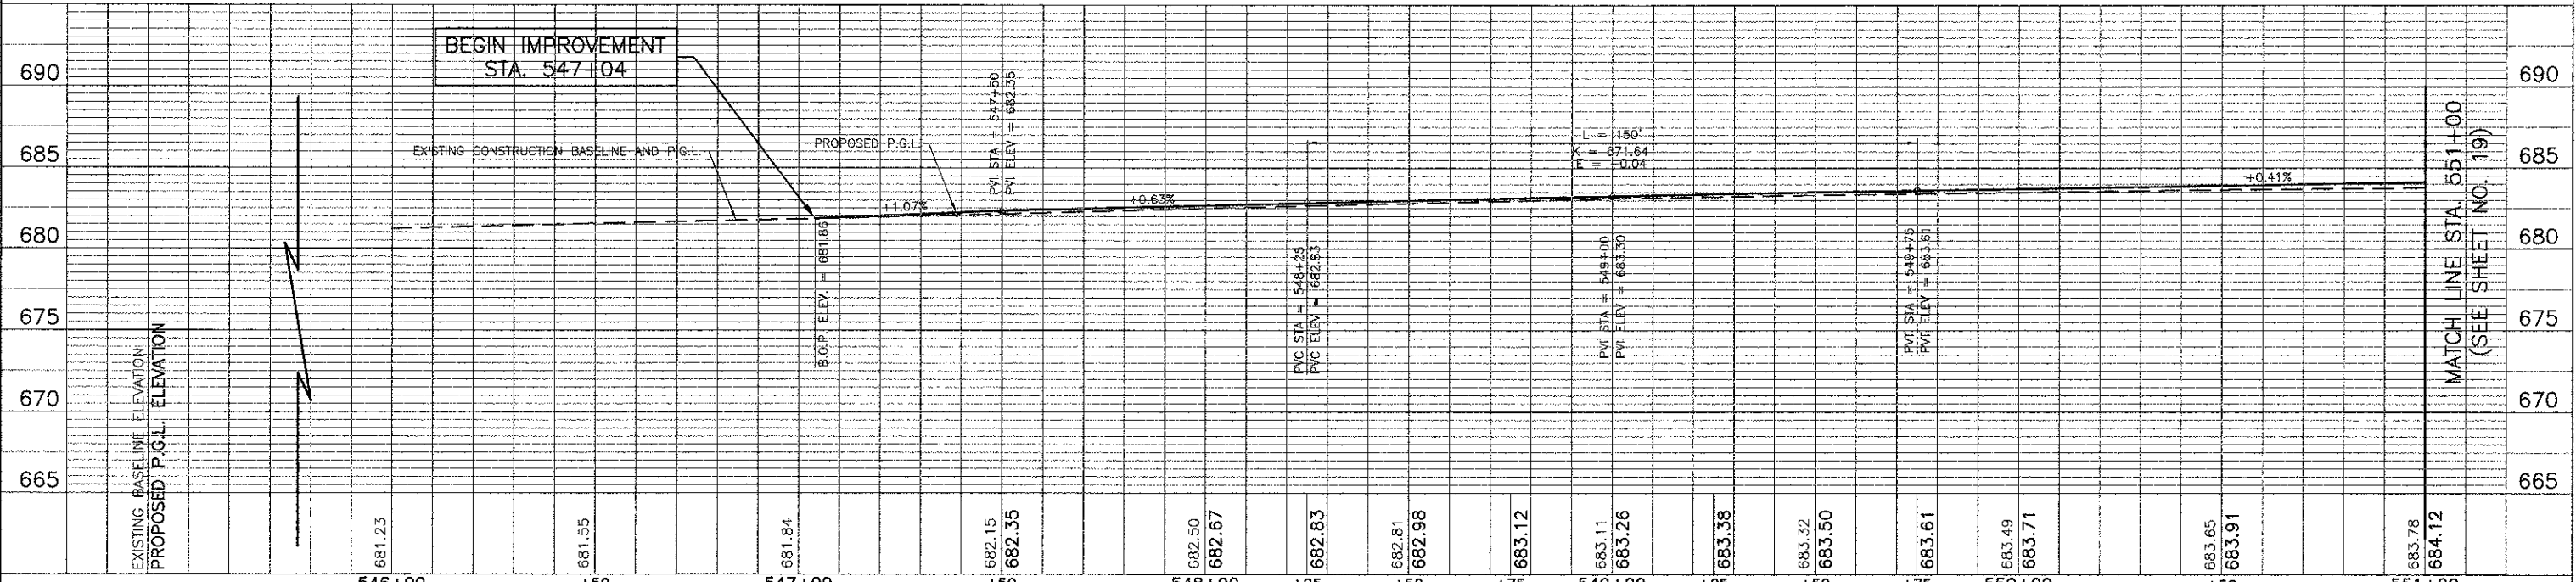


MATCH LINE STA. 551+00 (SEE SHEET NO. 19)



USER NAME = #USER#	DESIGNED - RTM	REVISED -
	DRAWN - JRR	REVISED -
PLOT SCALE = #SCALE#	CHECKED - RTM	REVISED -
PLOT DATE = #DATE#	DATE - 10/22/12	REVISED -

STATE OF ILLINOIS  
DEPARTMENT OF TRANSPORTATION

 

PLAN AND PROFILE - U.S. ROUTE 14 WEST

F.A.U. RTE.	SECTION	COUNTY	TOTAL SHEETS	SHEET NO.
3512	02-00177-00 WR	COOK	142	18
PROJECT NO. M-8003(426)			CONTRACT NO. 63514	
FED. ROAD DIST. NO. 1 ILLINOIS FED. AID PROJECT				

SHEET NO. 1 OF 12 SHEETS STA. 547+04 TO STA. 551+00