


LEGEND

	INLET FILTERS		SODDING, SALT TOLERANT (SEE LANDSCAPING PLANS)		PROPOSED MANHOLE
	PERIMETER EROSION BARRIER		GENERAL RESTORATION EROSION CONTROL BLANKET		PROPOSED OUTLET
	PERIMETER EROSION BARRIER, SPECIAL		STONE RIP RAP WITH FILTER FABRIC		PROPOSED CATCH BASIN
	TREE PROTECTION		PROPOSED INLET		PROPOSED DRAINAGE DITCH
	TEMPORARY DITCH CHECK		PROPOSED DRAINAGE FLOW		EXISTING STORM SEWER

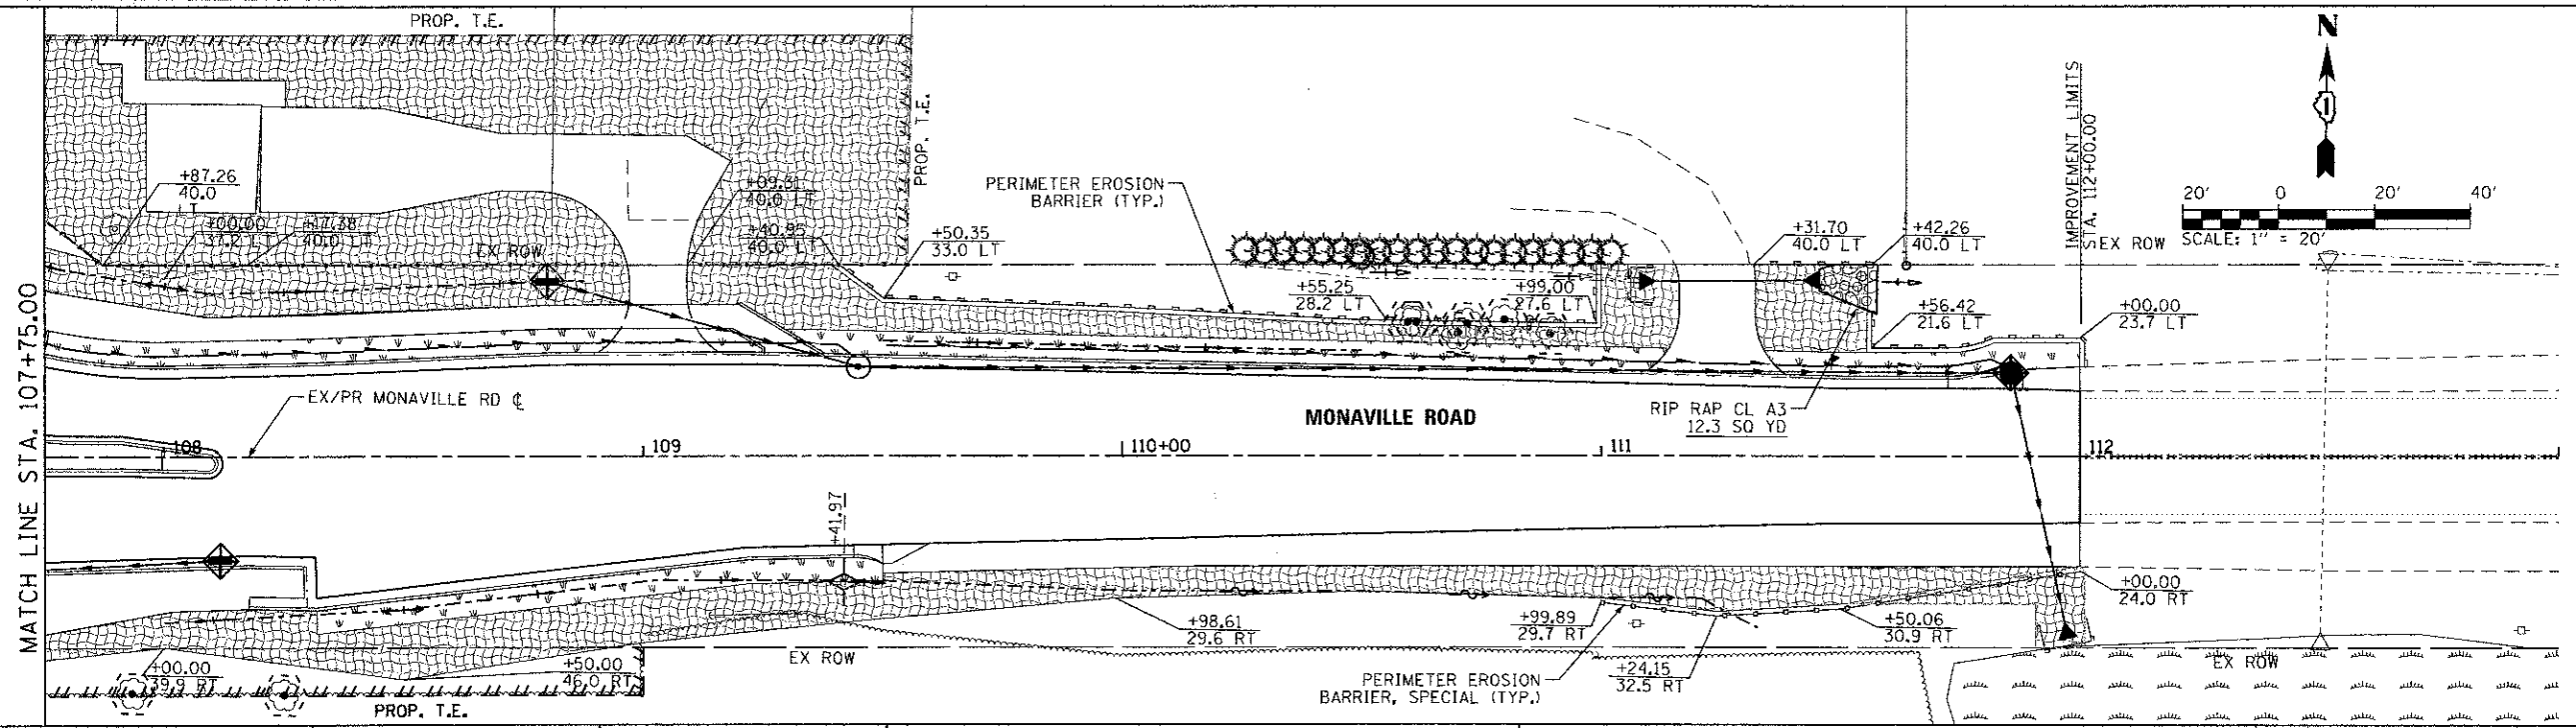

FILE NAME: L:\ALBREC\112248\Draw\12500_Sheets\er_c_2.dwg



USER NAME = Jeff Sedig
 DESIGNED - SJP
 DRAWN - SJP
 CHECKED - CMC
 DATE - 10/22/2012

REVISIONS
 REVISIONS
 REVISIONS
 REVISIONS

**STATE OF ILLINOIS
 DEPARTMENT OF TRANSPORTATION**

EROSION CONTROL PLAN
 SCALE: 20'=1" SHEET NO. 2 OF 4 SHEETS STA. 101+77.24 TO STA. 112+00.00

F.A.U. RTE. 0192	SECTION 06-00153-07-CH	COUNTY LAKE	TOTAL SHEETS 120	SHEET NO. 45
CONTRACT NO. 63682				
FED. ROAD DIST. NO. ILLINOIS FED. AID PROJECT				