

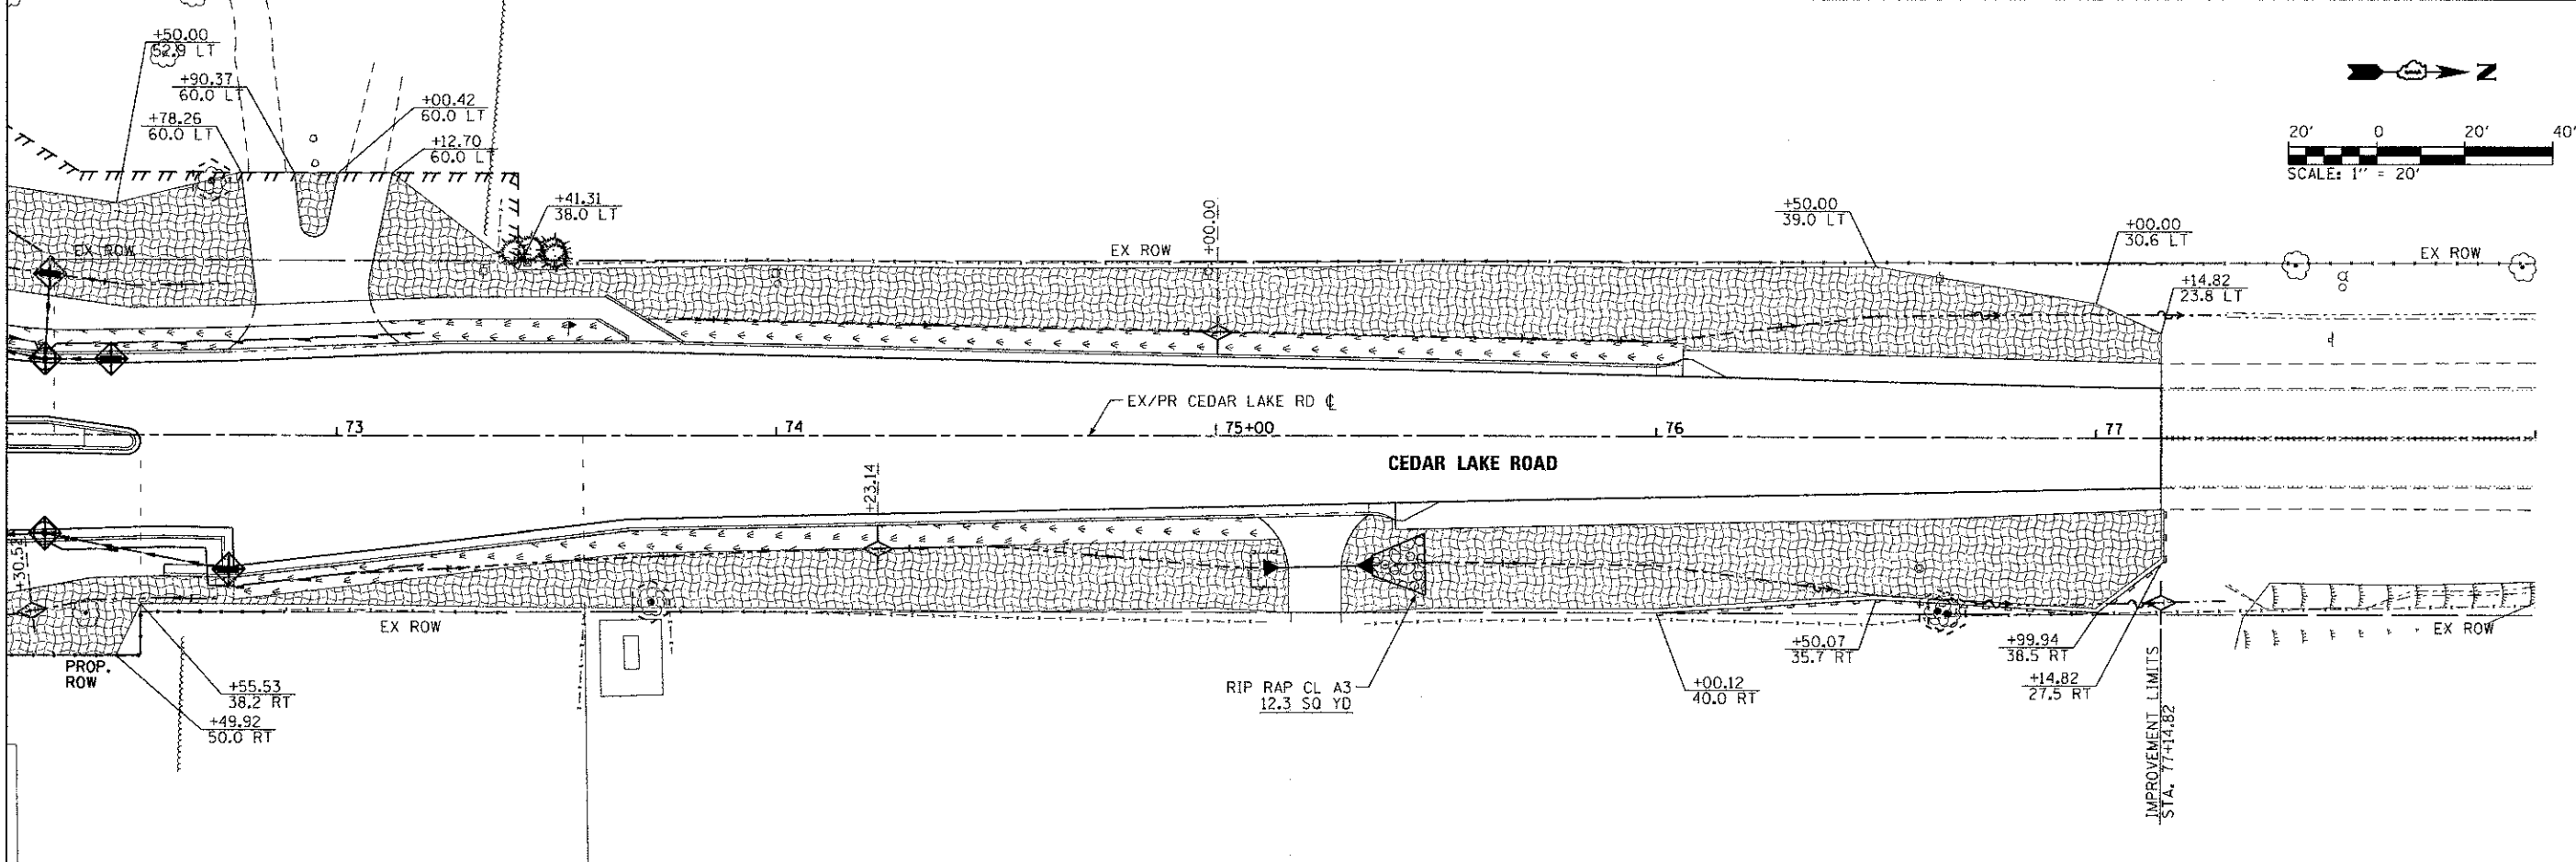


MATCHLINE STA. 70+00.00

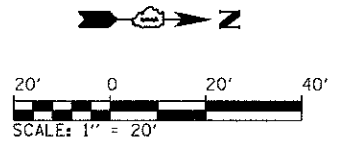

MATCHLINE STA. 72+25.00

FILE NAME: L:\LAKED\1122481\1\p\cadd\Shoo\1a\orc\3.dgn

 

USER NAME = Jeff Sedig	DESIGNED - SJP	REVISED -
	DRAWN - SJP	REVISED -
PLOT SCALE = 40,0000 / 1"	CHECKED - CMC	REVISED -
PLOT DATE = \$PLOTDATE\$	DATE - 08/15/2011	REVISED -

**STATE OF ILLINOIS
DEPARTMENT OF TRANSPORTATION**

EROSION CONTROL PLAN

SCALE: 20'=1" SHEET NO. 3 OF 4 SHEETS STA. 68+15.35 TO STA. 77+14.82

F.A.U. RTE. 0192	SECTION 06-00153-07-CH	COUNTY LAKE	TOTAL SHEETS 120	SHEET NO. 46
CONTRACT NO. 63682				
FED. ROAD DIST. NO. ILLINOIS FED. AID PROJECT				