


- EROSION CONTROL LEGEND**
- SODDING, SALT TOLERATE
 - STORM SEWER INLET PROTECTION - INLET FILTER BASKET
 - TEMPORARY FENCE
 - DITCH CHECK - GEO-RIDGE
 - SEDIMENT TRAP WITH CORR ROLL
 - TEMPORARY FENCE

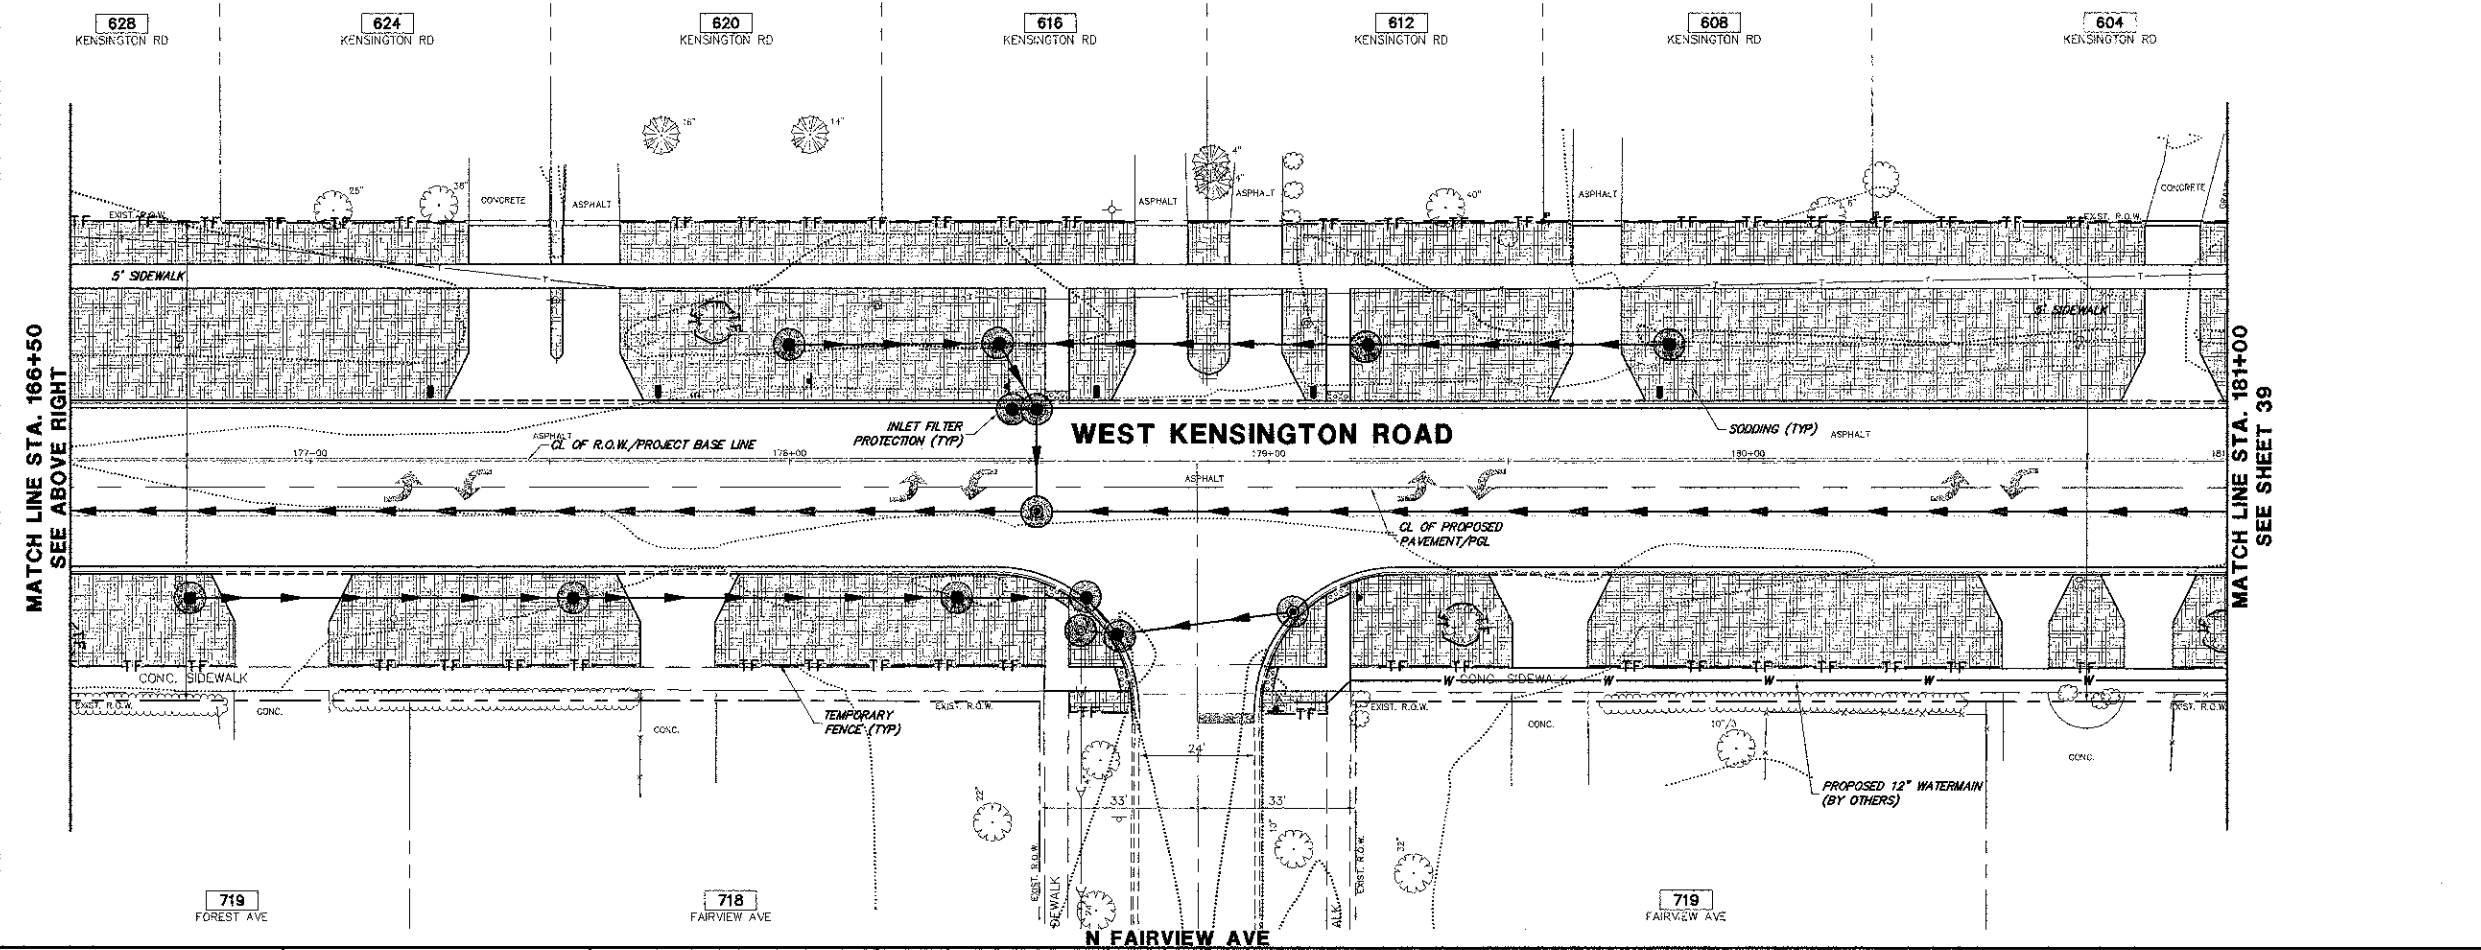

FILE NAME = 4185.800-PR3.dwg
 USER NAME = PAUL SWATEK
 PLOT SCALE = 1" = 20'
 PLOT DATE = 10/17/2012

DESIGNED - BVS
 DRAWN - PJS
 CHECKED - KLB
 DATE - 10/17/12

REVISED -
 REVISED -
 REVISED -
 REVISED -

STATE OF ILLINOIS
 DEPARTMENT OF TRANSPORTATION

SOIL EROSION AND SEDIMENT CONTROL PLAN
 KENSINGTON ROAD IMPROVEMENTS

SCALE: 1" = 20'
 SHEET NO. OF SHEETS
 STA. 171+50 TO STA. 181+00

FAU RTE	SECTION	COUNTY	TOTAL SHEETS	SHEET NO.
1295	09-00154-00-PV	COOK	119	38
CONTRACT #:			63746	
ILLINOIS FED. AID PROJECT				