


PLAN	SURVEYED	DATE	BY
	PLOTTED		
	ALIGNED		
	CHECKED		
	REVISIONS		
	NO. _____		
	DATE _____		

PROFILE	SURVEYED	DATE	BY
	PLOTTED		
	GRADES		
	CHECKED		
	REVISIONS		
	NO. _____		
	DATE _____		

MATCHLINE 28+00

MATCHLINE 33+50


WORK ZONE	W21-1115(0)-3618
SPEED LIMIT	R2-1-3648
PHOTO ENFORCED	R10-19aP-3618
BOOK FINE MINIMUM	R2-1106-3618

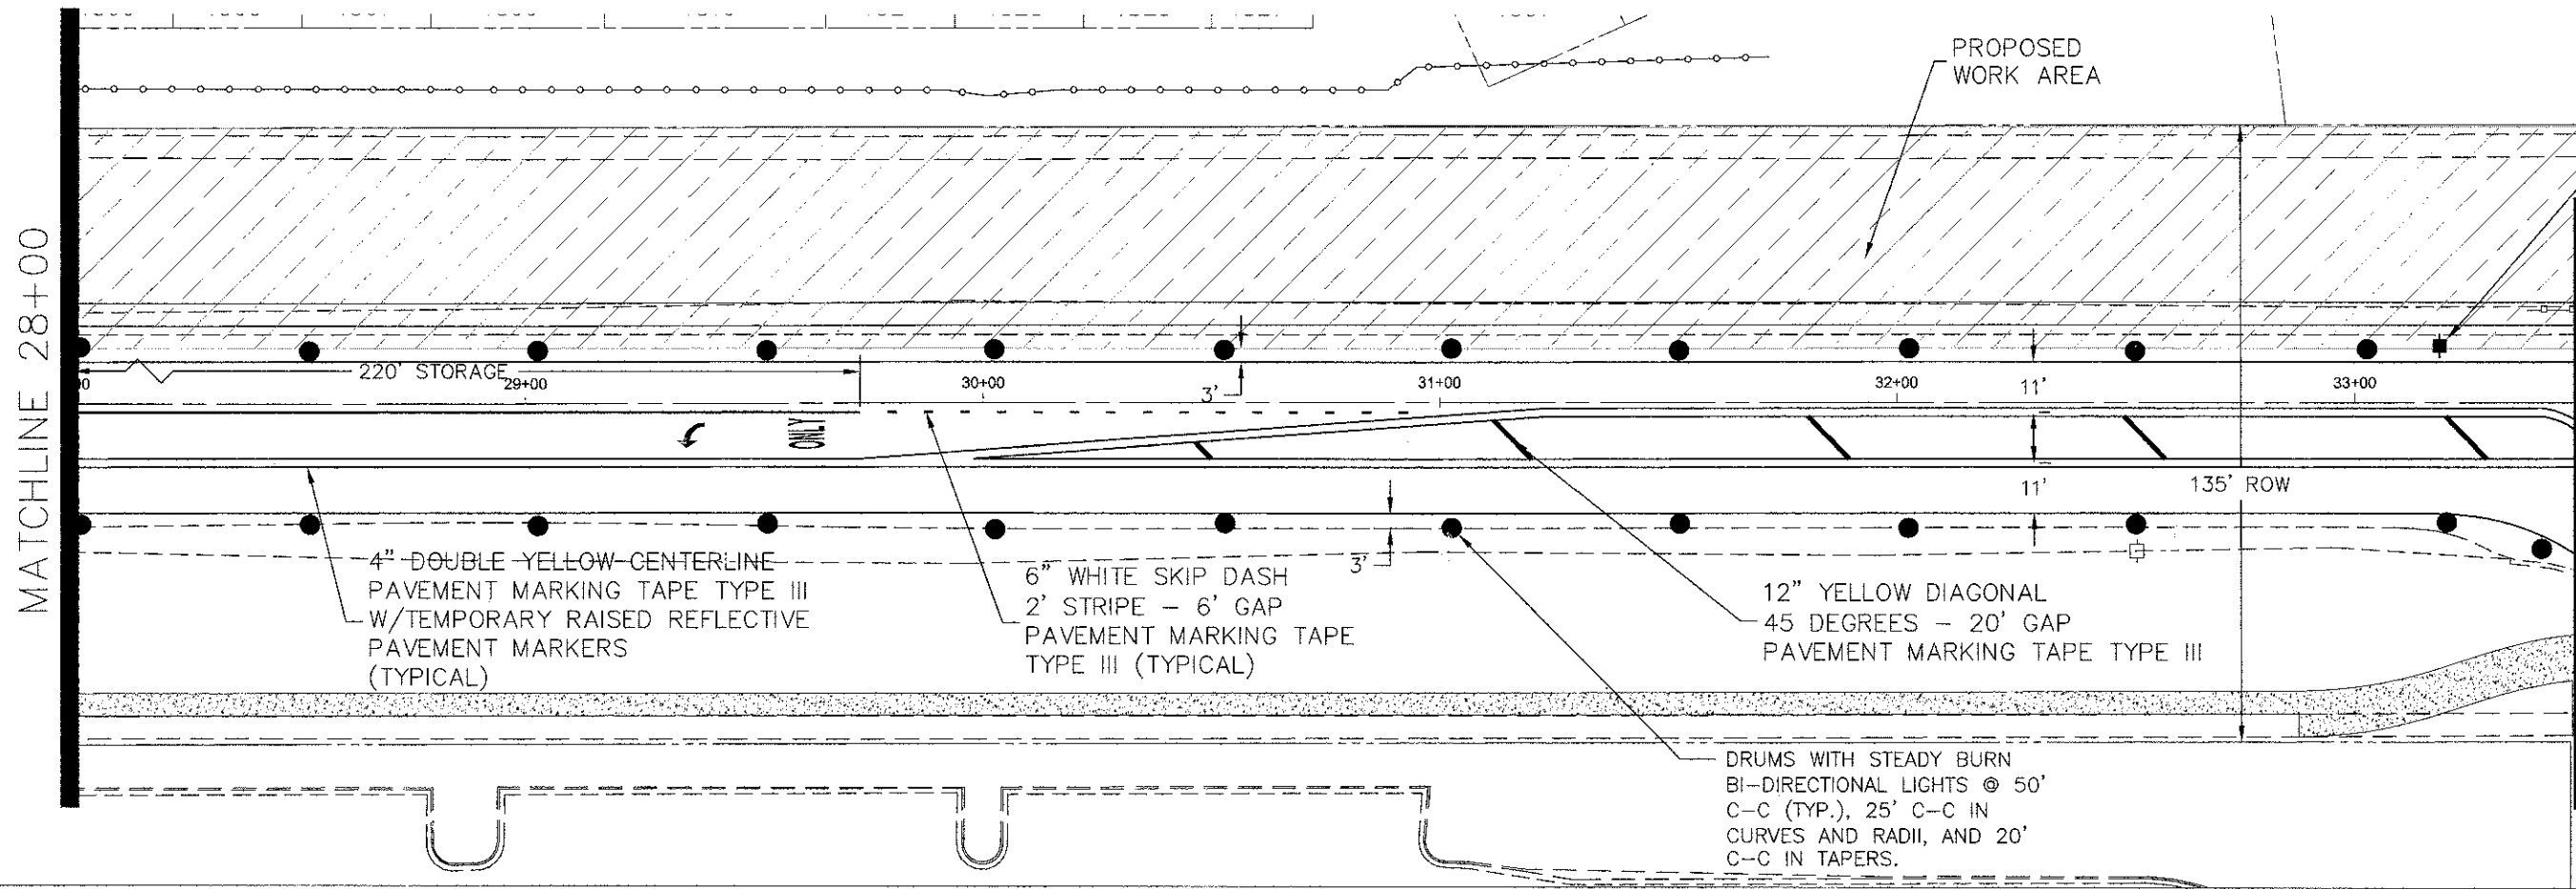

MATCHLINE 33+50

MATCHLINE 39+00

PROPOSED WORK AREA

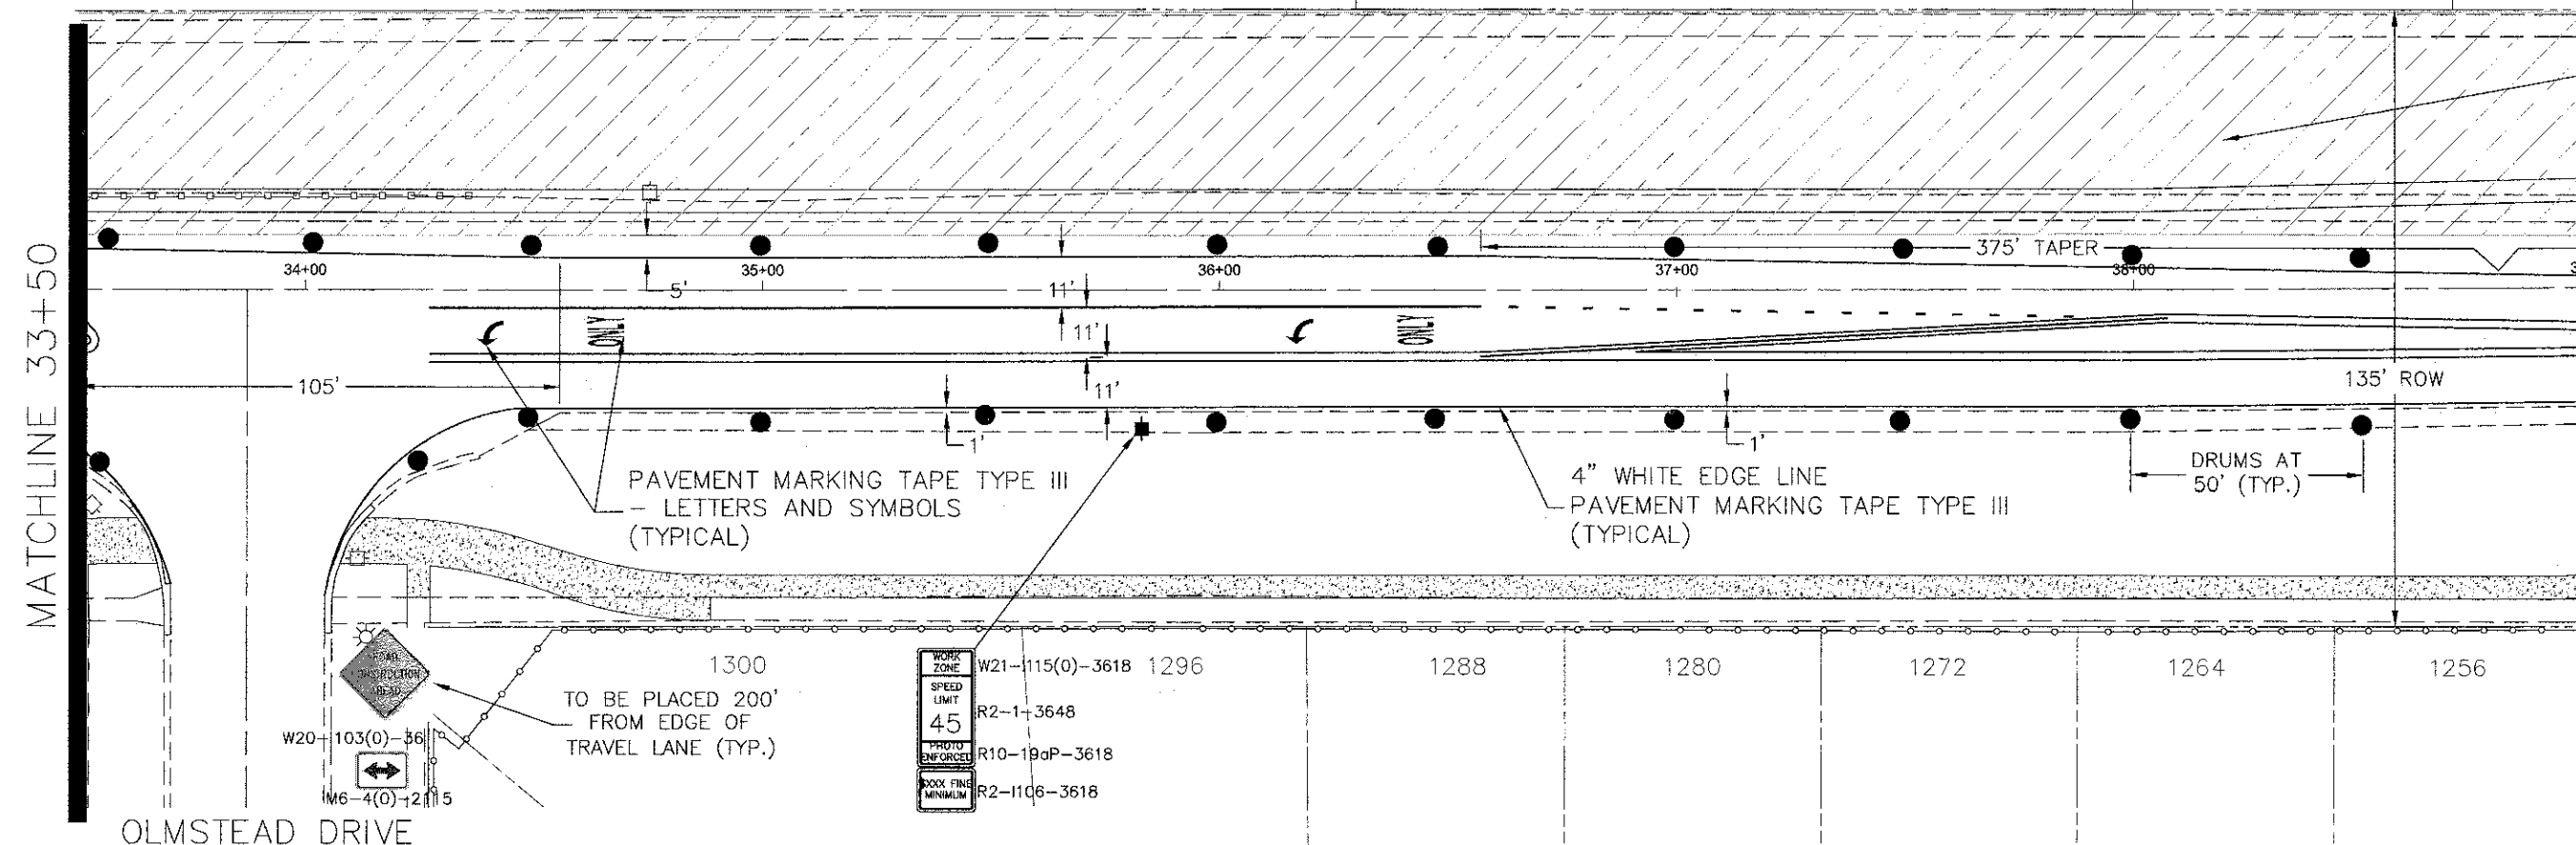

WORK ZONE	W21-1115(0)-3618	1296
SPEED LIMIT	R2-1-3648	1288
PHOTO ENFORCED	R10-19aP-3618	1280
BOOK FINE MINIMUM	R2-1106-3618	1272
		1264
		1256

FILE NAME = Palatine Plan and Profile NEW.dwg

DESIGNED -	REVISIONS -
DRAWN -	REVISIONS -
CHECKED -	REVISIONS -
DATE -	REVISIONS -

STATE OF ILLINOIS
DEPARTMENT OF TRANSPORTATION

Palatine Road Widening STP Project
Construction Staging 1 Plan

SCALE: 1" = 20' SHEET NO. 4 OF 13 SHEETS STA. 28+00 TO STA 39+00

F.A.U. RTE.	SECTION	COUNTY	TOTAL SHEETS	SHEET NO.
1285	09-0082-00-CH	Cook	97	10
CONTRACT NO. 63749			ILLINOIS FED. AID PROJECT CMM 9003(492)	