
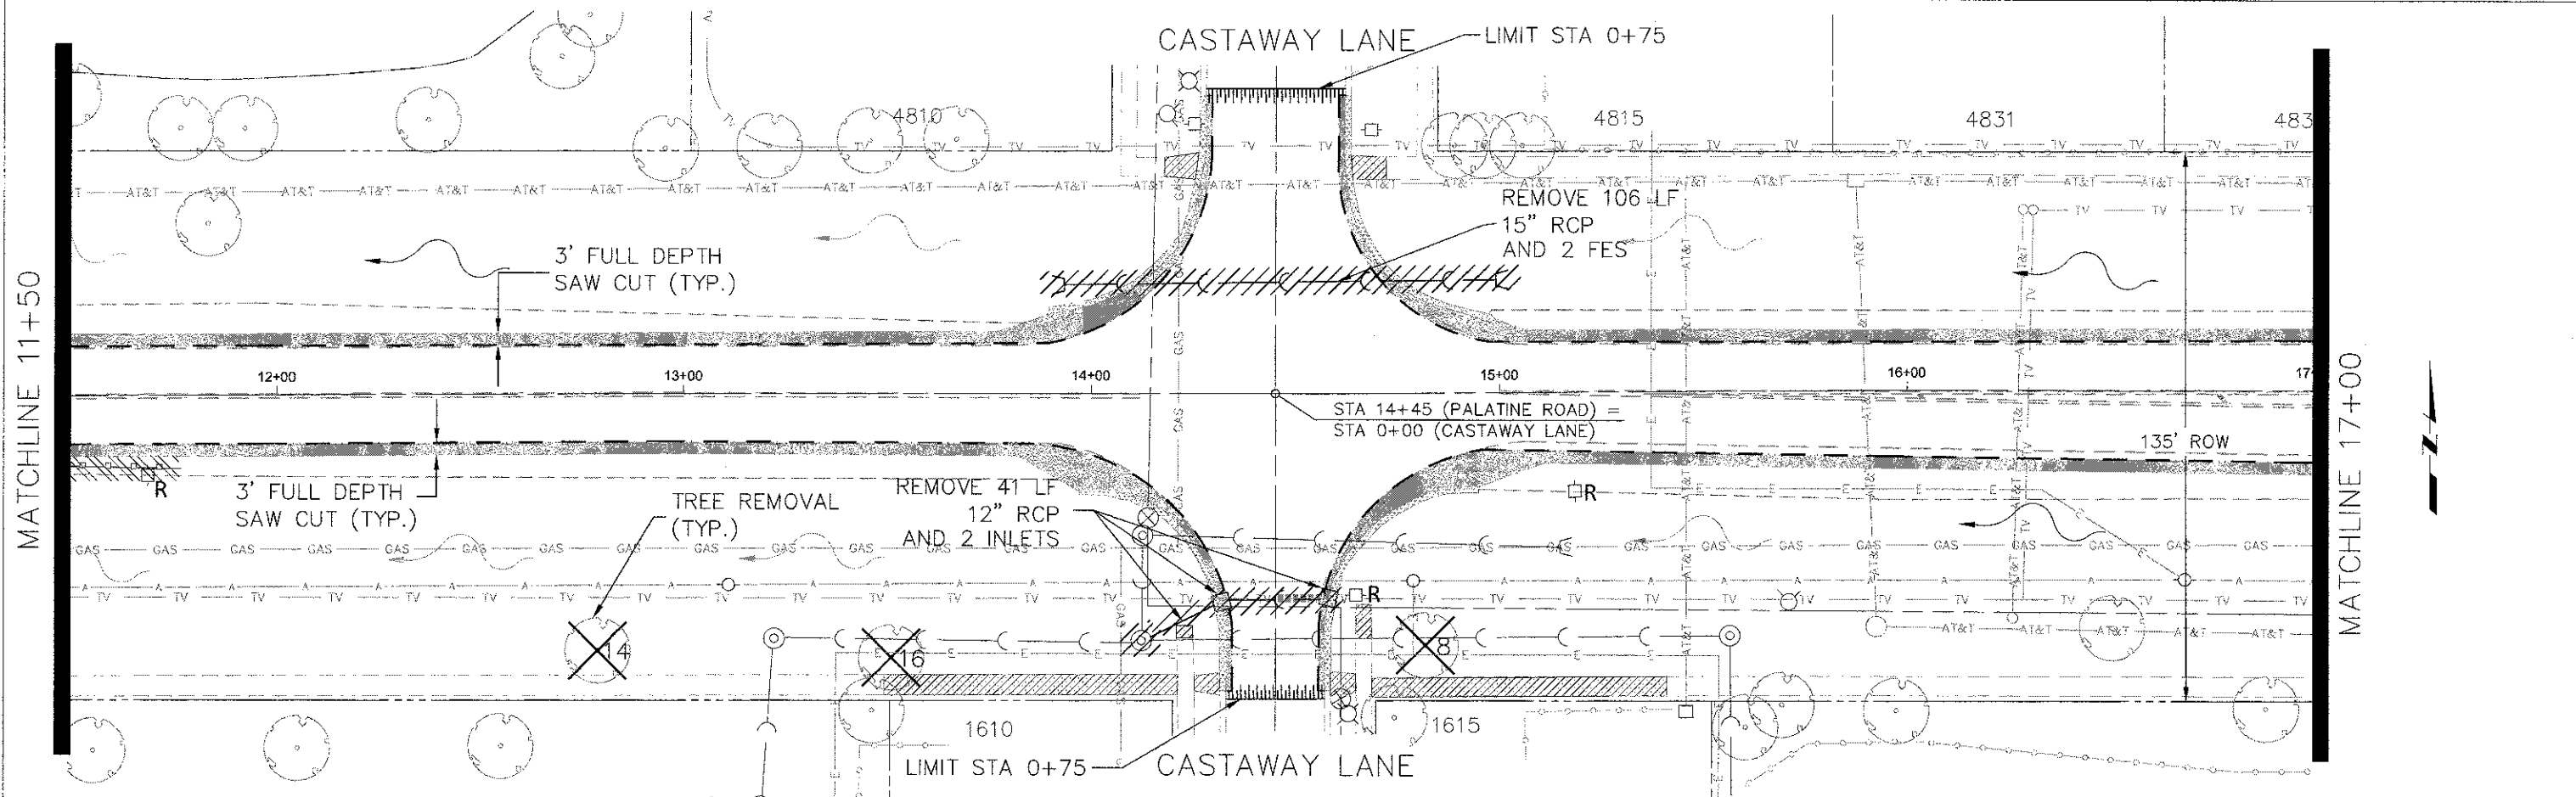


PLAN	SURVEYED	DATE	BY
	NOTE BOOK		
	ALIGNED		
	BT. OF WAY		
	CHECKED		
	NO.		

PROFILE	SURVEYED	DATE	BY
	NOTE BOOK		
	GRADES		
	STRUCTURE		
	NO.		

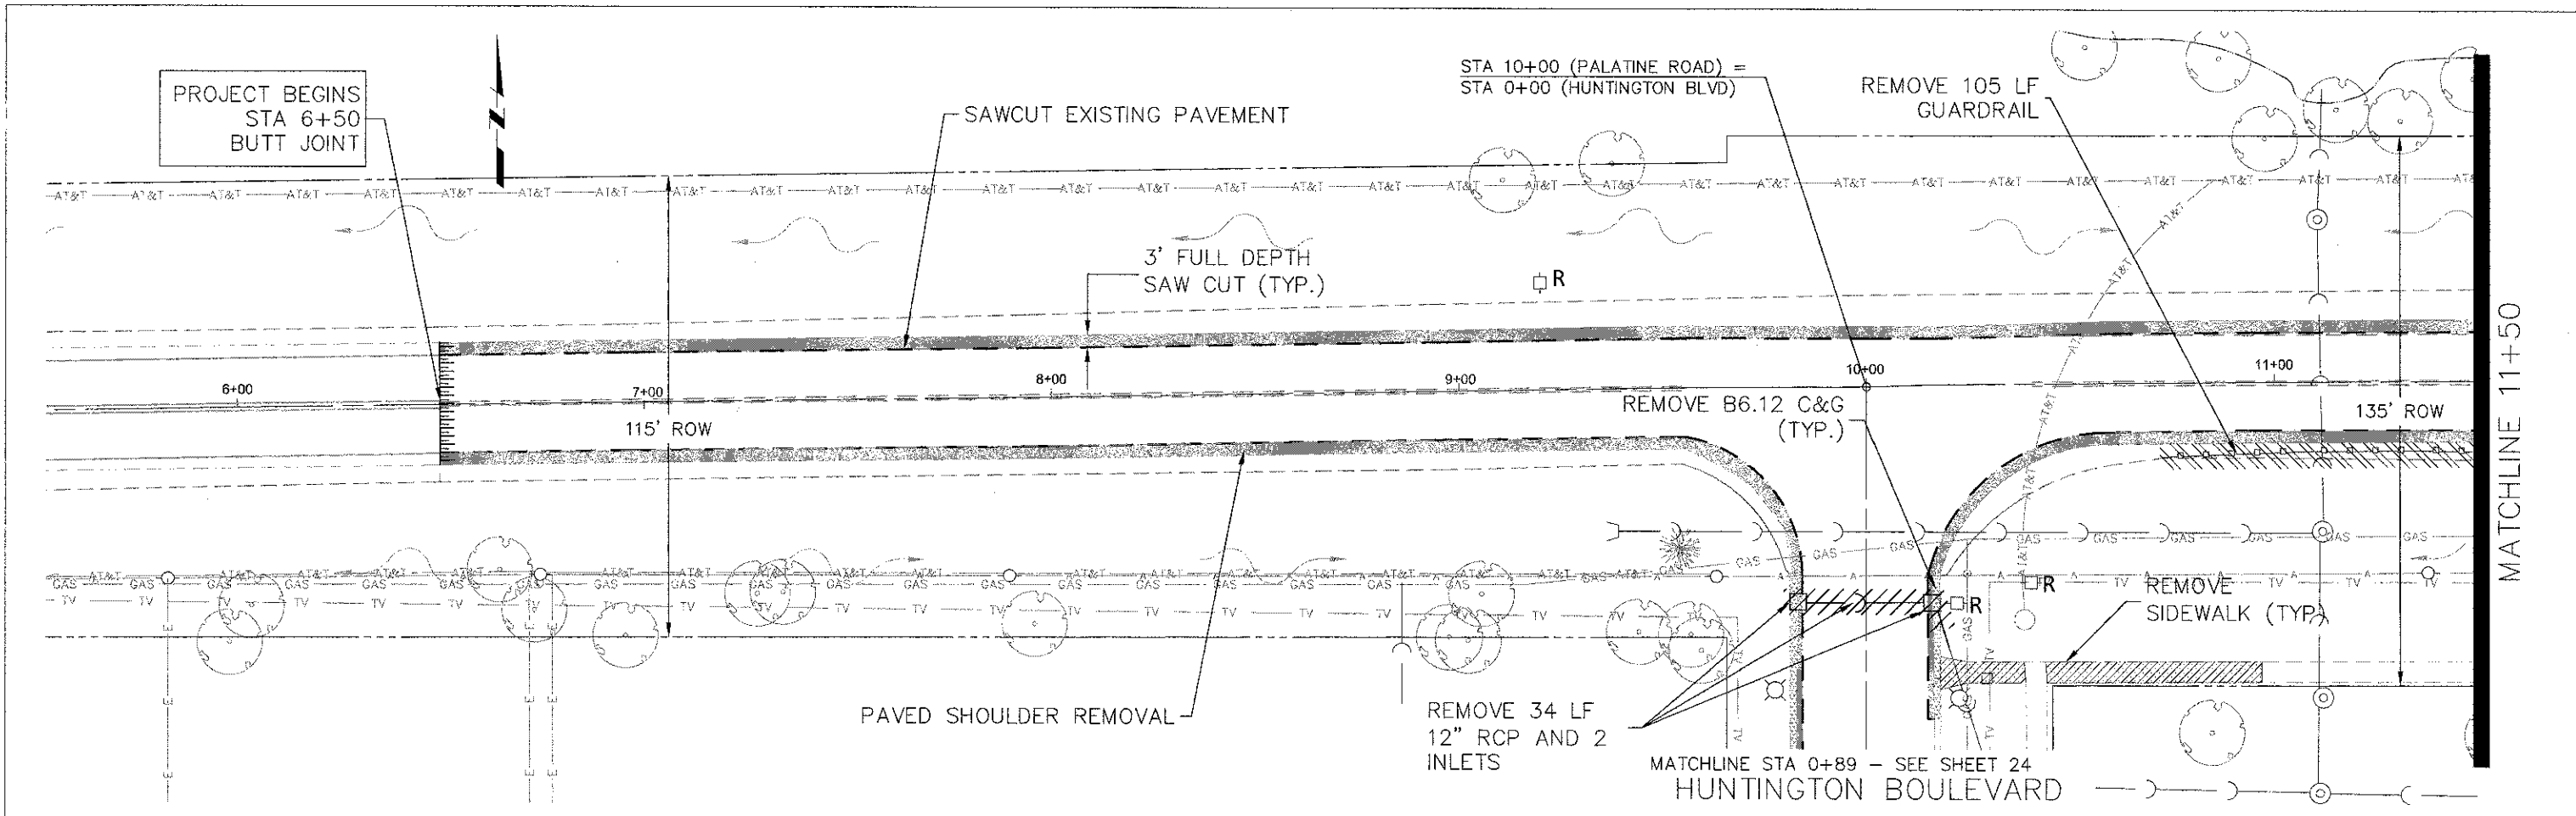

FILE NAME =
Palatine Plan and Profile NEW.dwg

DESIGNED -	REVISED -
DRAWN -	REVISED -
CHECKED -	REVISED -
DATE -	REVISED -

**STATE OF ILLINOIS
DEPARTMENT OF TRANSPORTATION**

Palatine Road Widening STP Project
Existing Conditions & Demolition Plan

SCALE: 1" = 20' SHEET NO. 1 OF 6 SHEETS STA. 6+00 TO STA 17+00

F.A.U. RITE	SECTION	COUNTY	TOTAL SHEETS	SHEET NO.
1285	09-00082-00-CH	Cook	97	20
CONTRACT NO. 63749				ILLINOIS FED. AID PROJECT CMM 9003(492)