
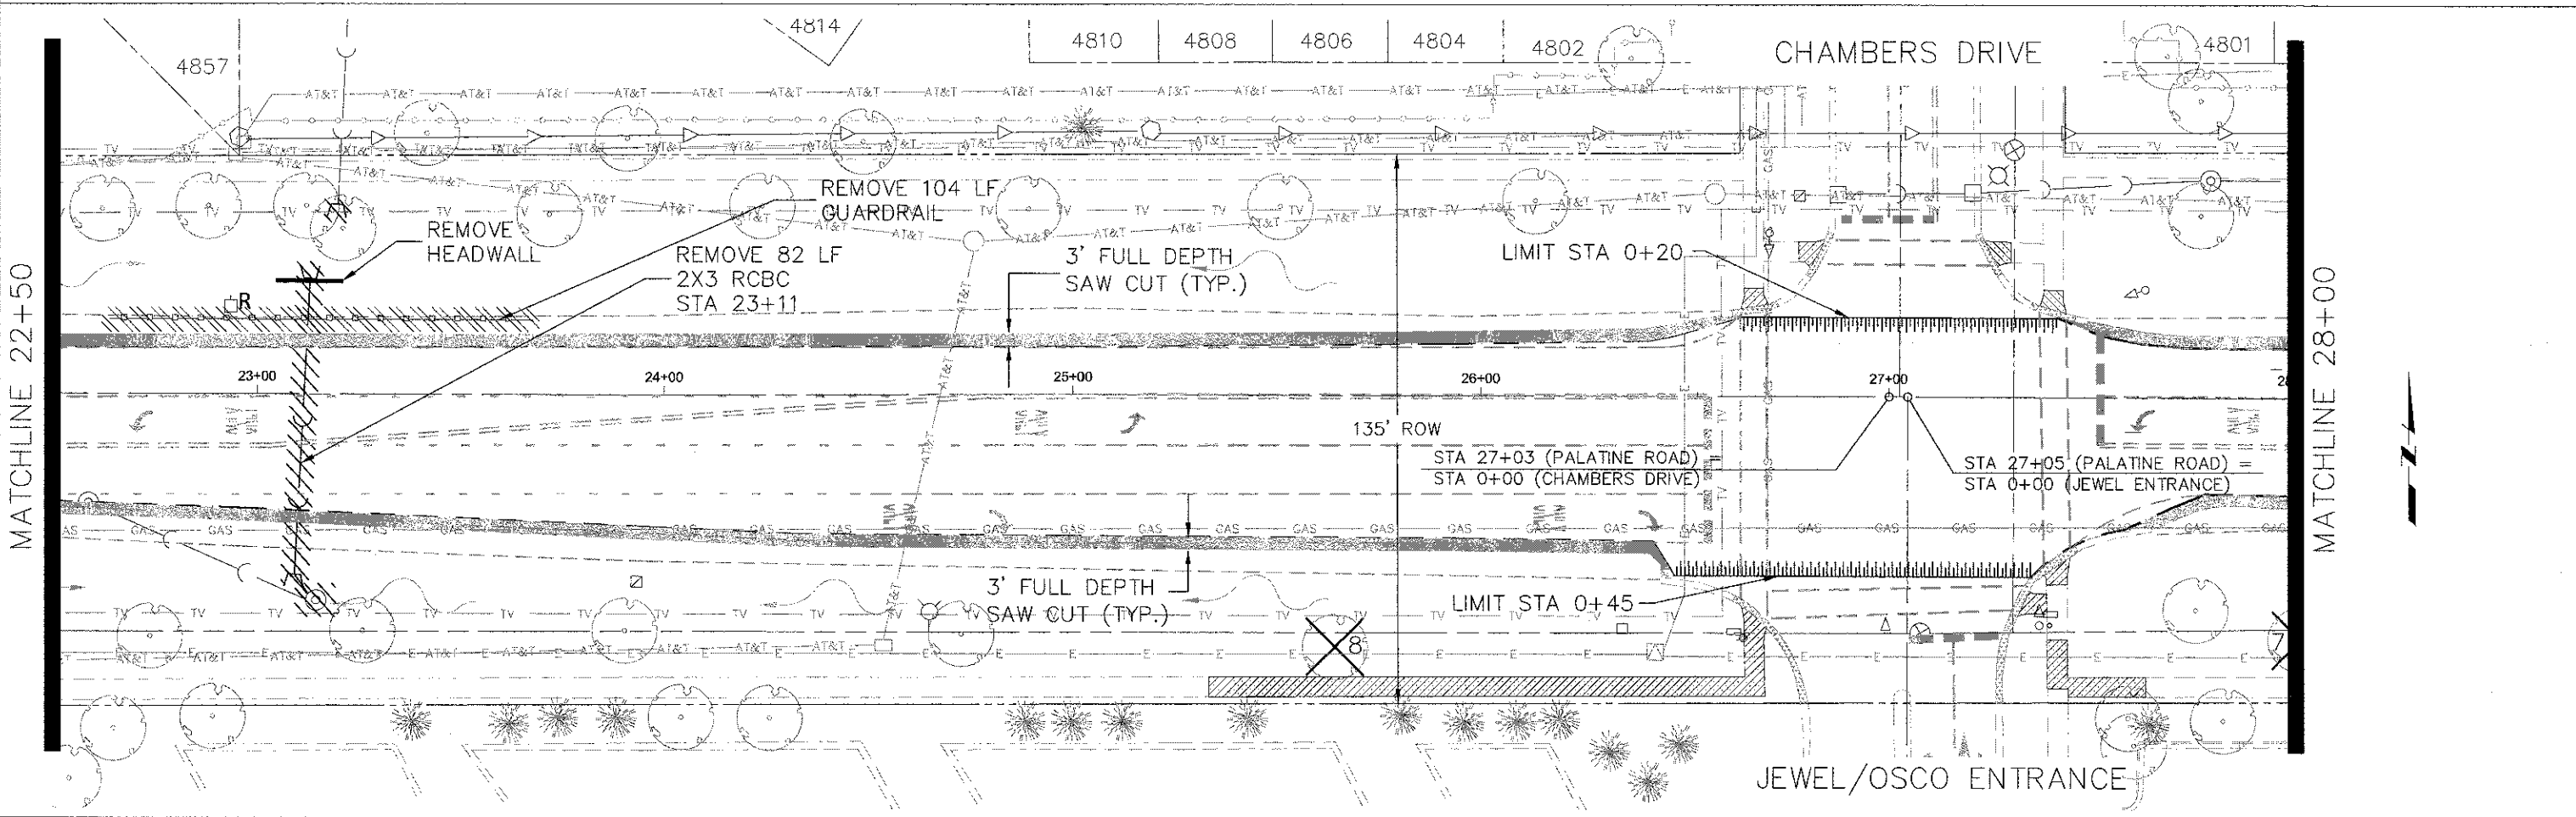


PLAN	DESIGNED	DATE	BY
	PLOTTED		
	ALIGNMENT CHECKED		
	NOTED		
	CHECKED		
	NO.		

PROFILE	DATE	BY

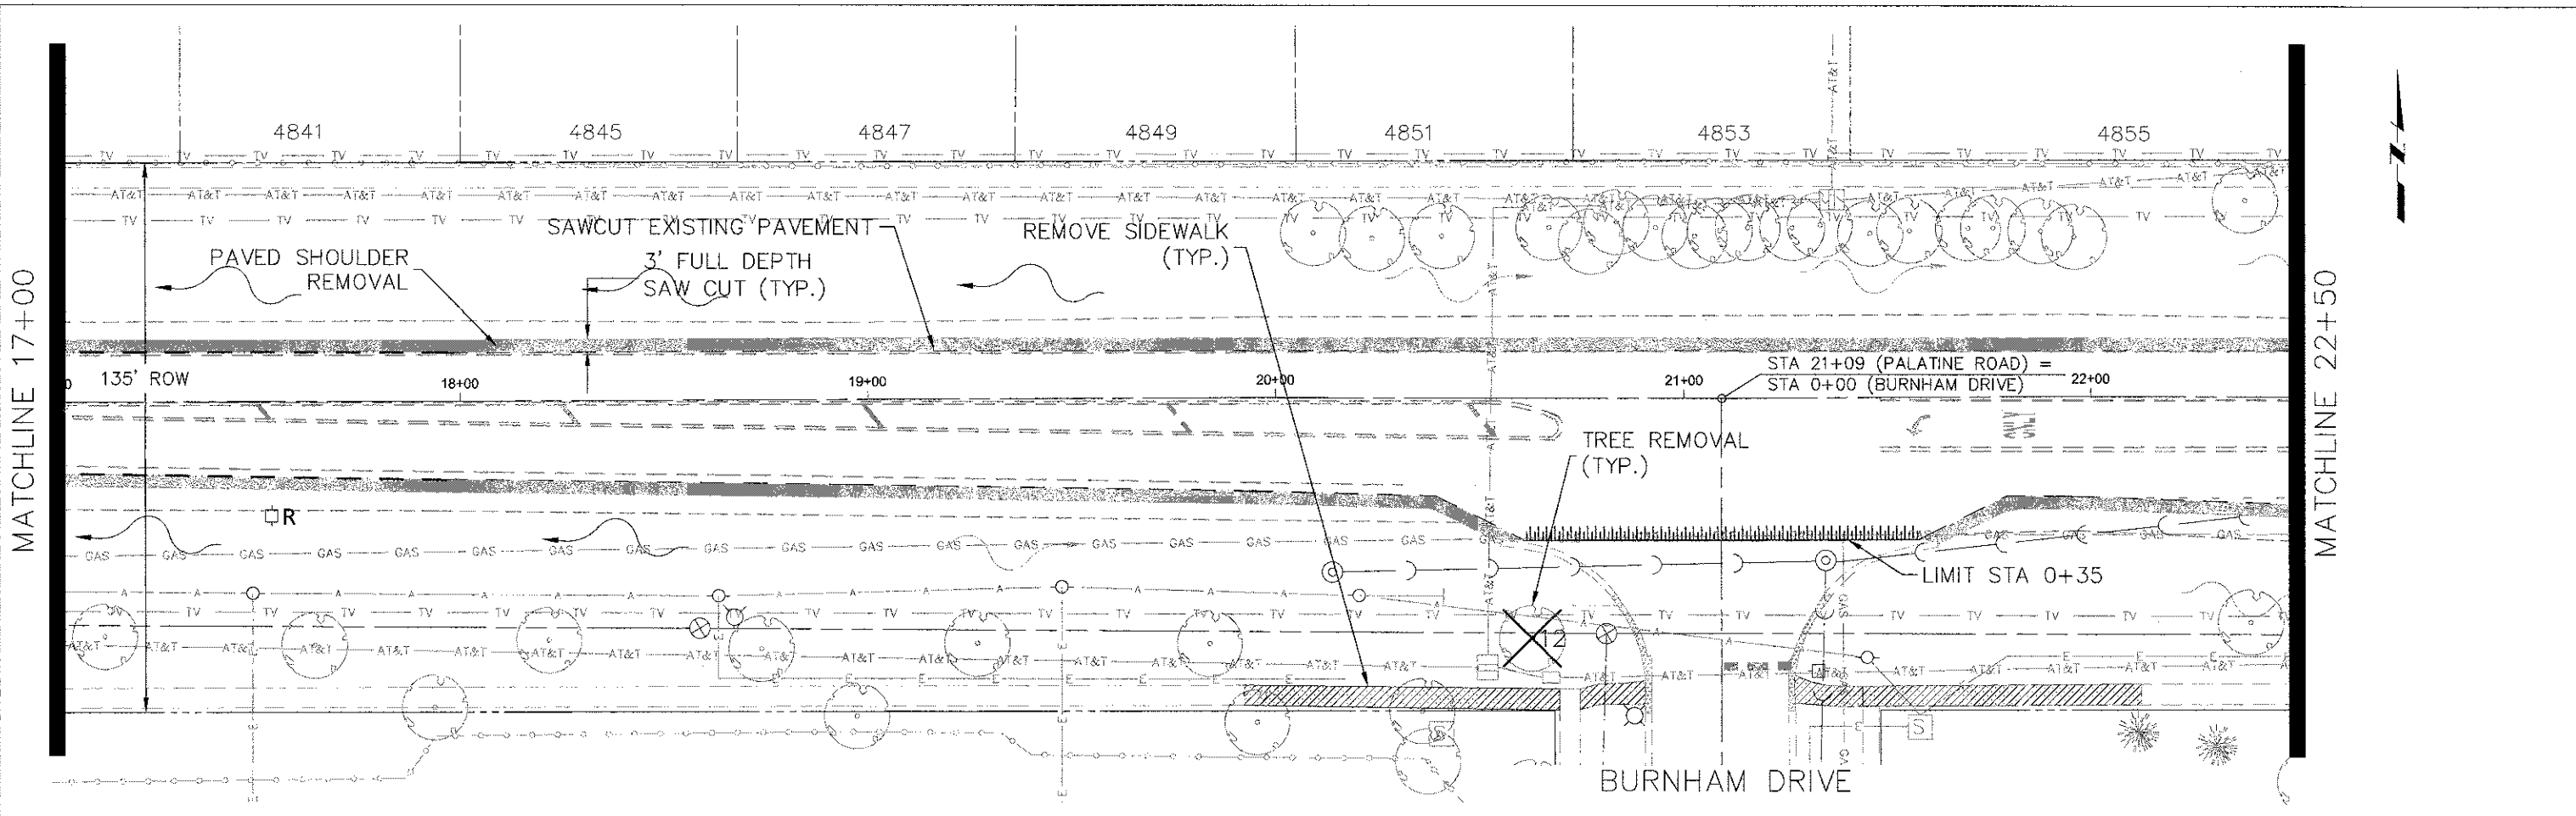

FILE NAME =  
Palatine Plan and Profile NEW.dwg

DESIGNED -	REVISED -
DRAWN -	REVISED -
CHECKED -	REVISED -
DATE -	REVISED -

STATE OF ILLINOIS  
DEPARTMENT OF TRANSPORTATION

Palatine Road Widening STP Project  
Existing Conditions & Demolition Plan

F.A.U. RTE.	SECTION	COUNTY	TOTAL SHEETS	SHEET NO.
1285	09-00082-00-CH	Cook	97	21
CONTRACT NO. 63749				
ILLINOIS FED. AID PROJECT CMM 9003(492)				

SCALE: 1" = 20' SHEET NO. 2 OF 6 SHEETS STA. 17+00 TO STA 28+00