


PLAN	SURVEYED	DATE
	PLOTTED	
	ALIGNMENT CHECKED	
	NOTE BOOK	
	NO.	
	PROFILE NAME	

MATCHLINE 28+00

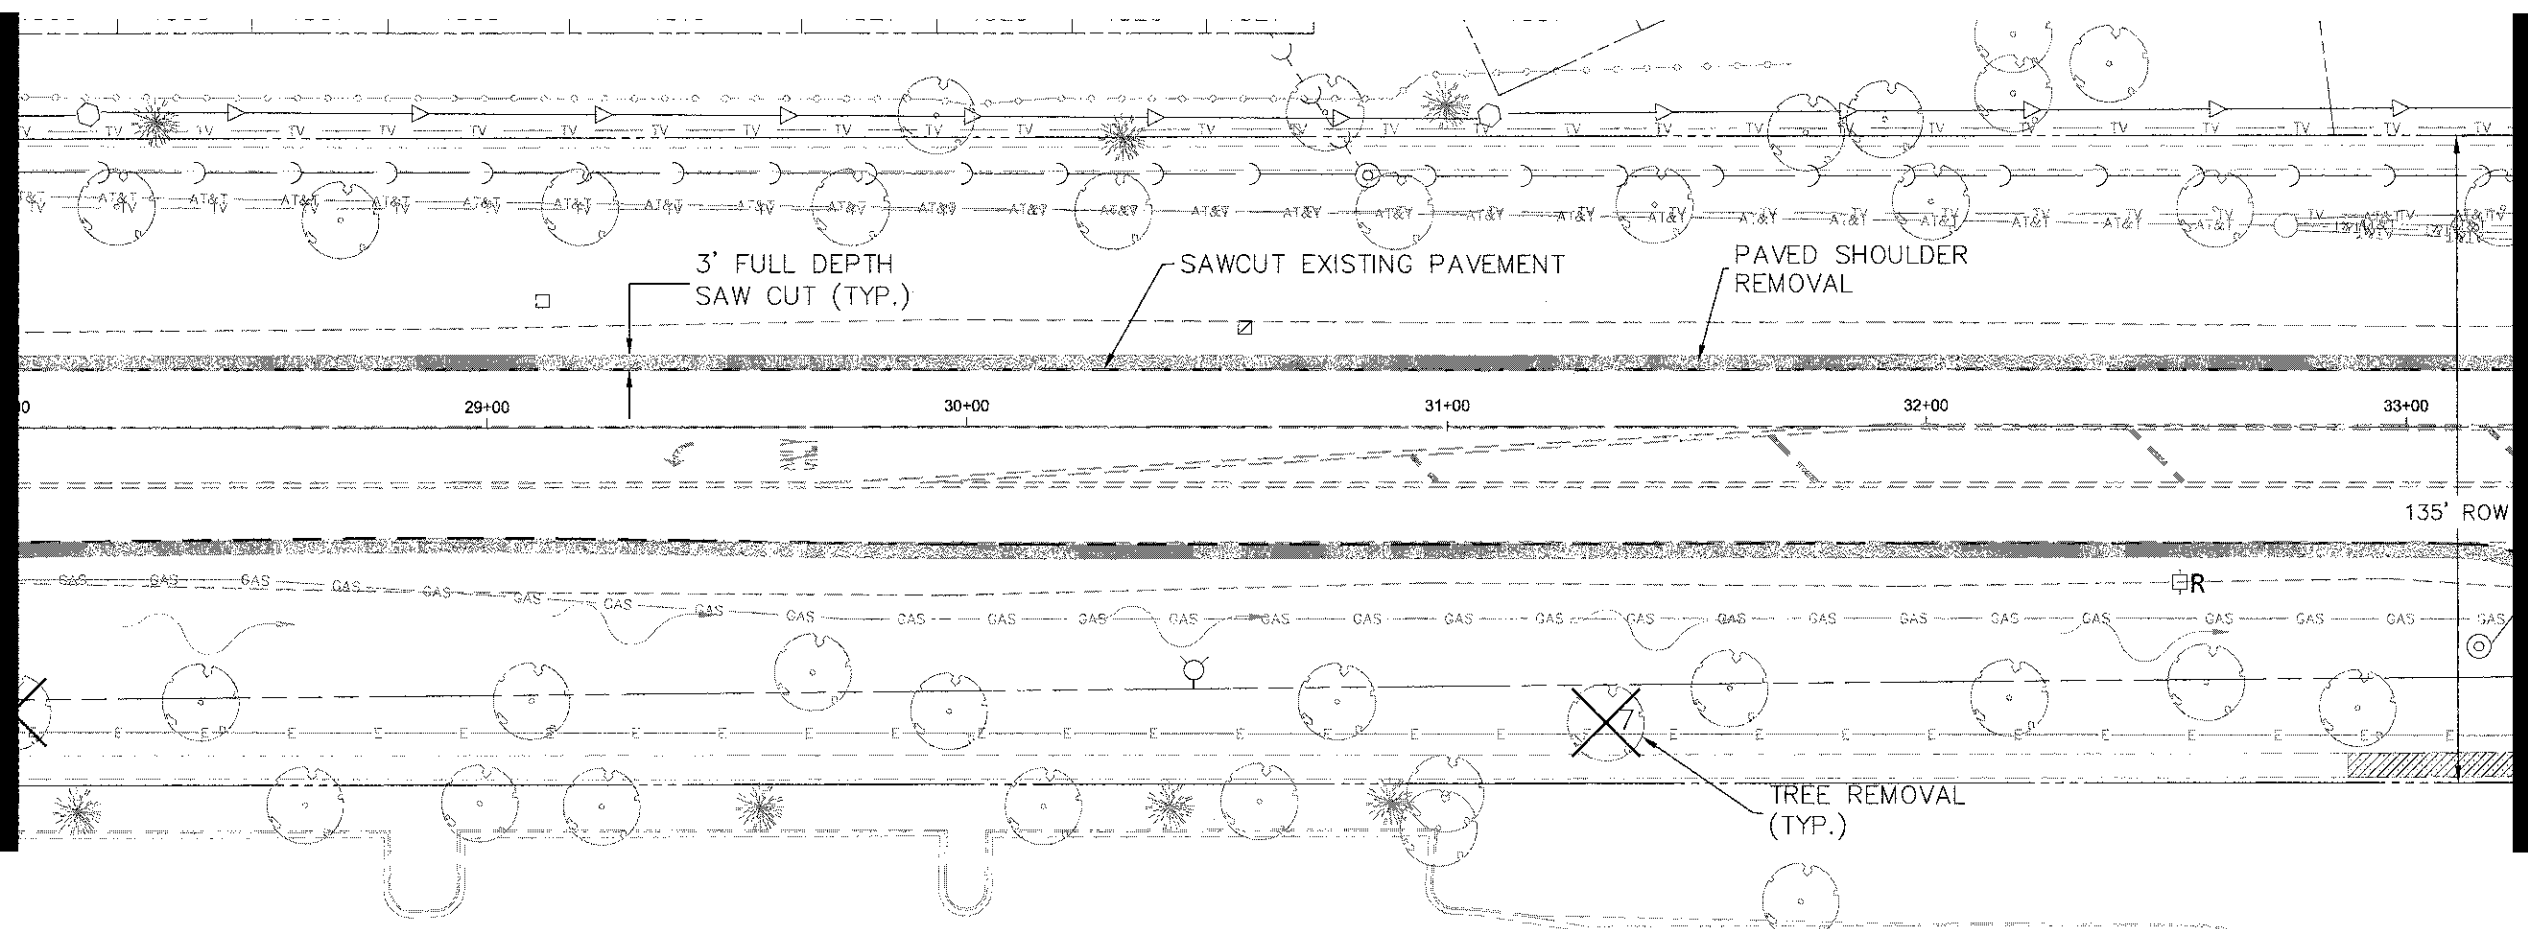


MATCHLINE 33+50



PROFILE	DATE	BY

MATCHLINE 33+50

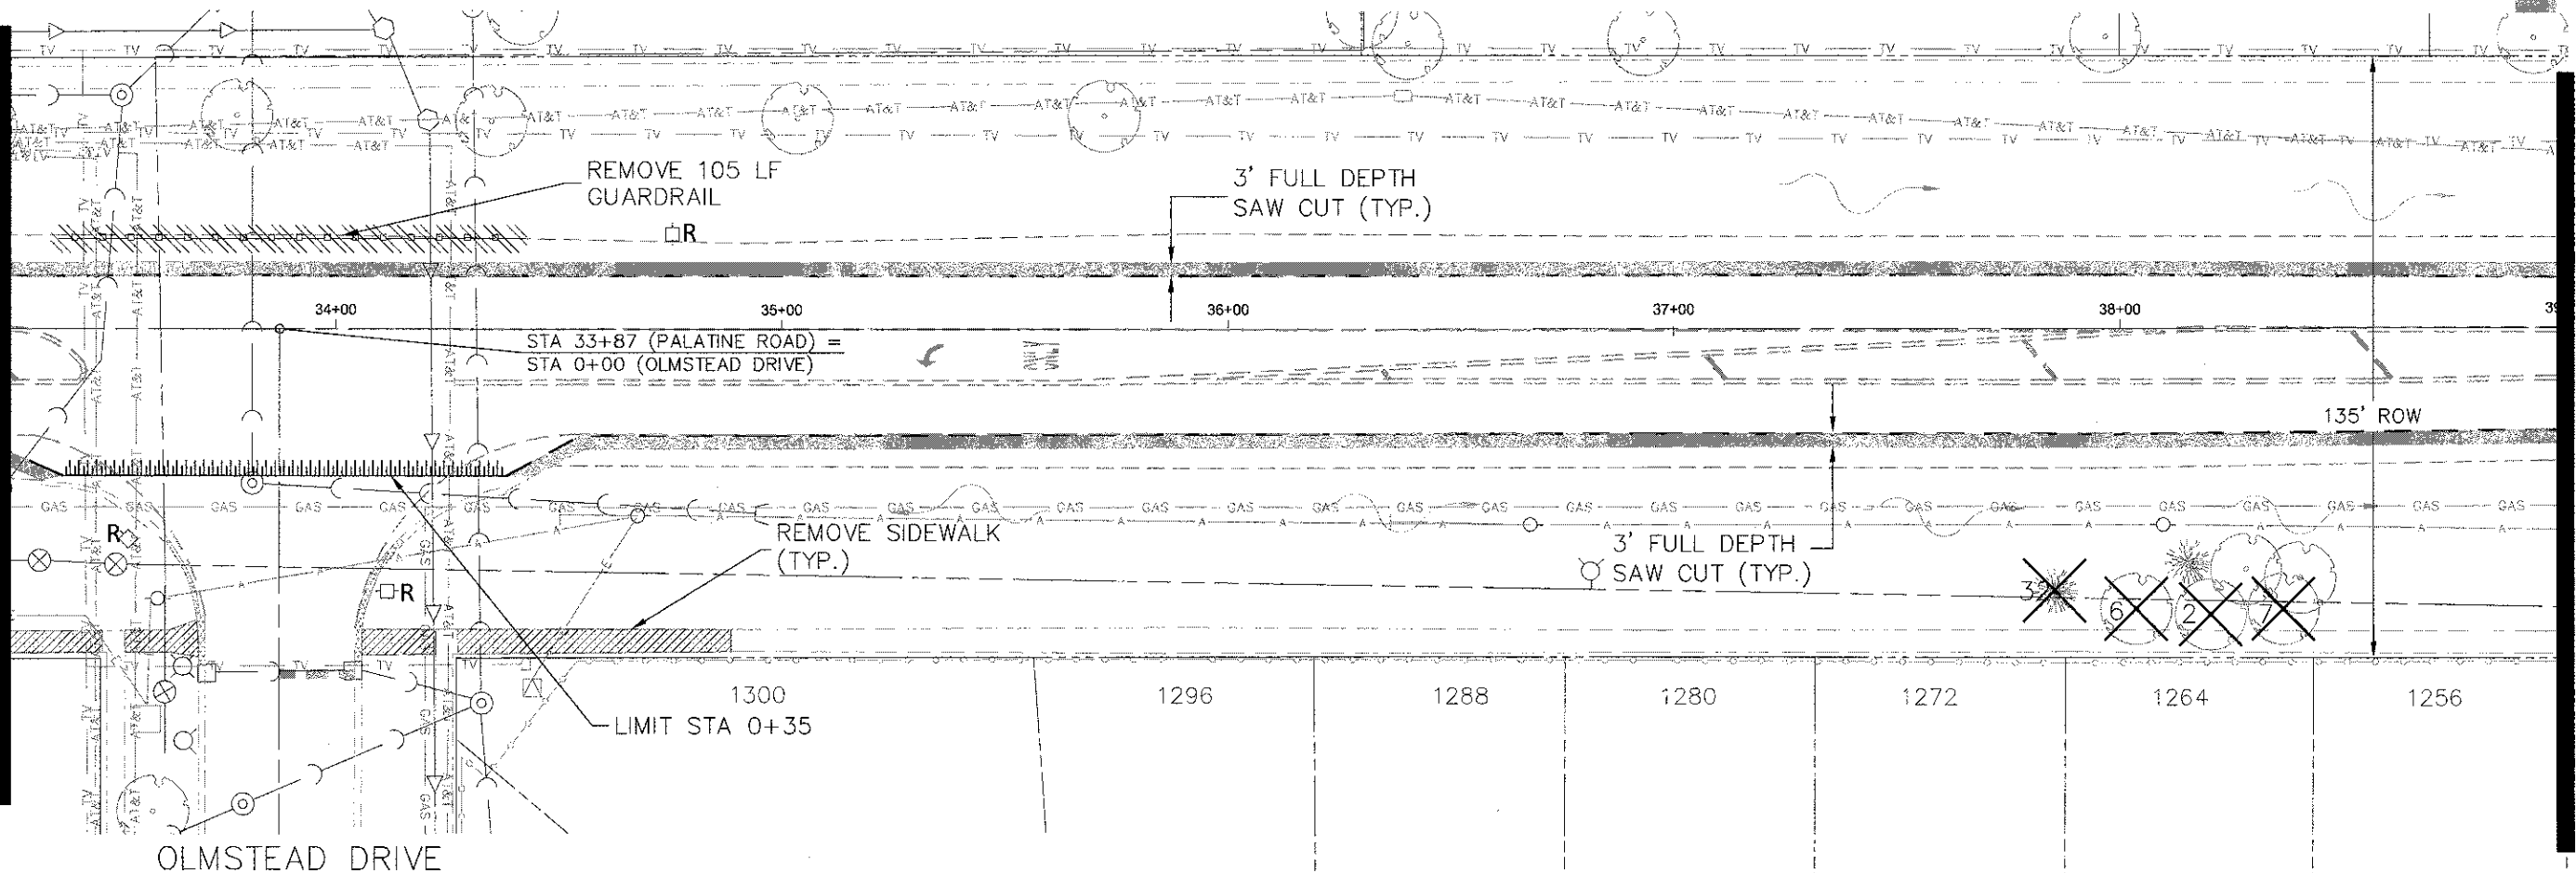

MATCHLINE 39+00



FILE NAME = Palatine Plan and Profile NEW.dwg

DESIGNED -	REVISED -
DRAWN -	REVISED -
CHECKED -	REVISED -
DATE -	REVISED -

STATE OF ILLINOIS
DEPARTMENT OF TRANSPORTATION

Palatine Road Widening STP Project
Existing Conditions & Demolition Plan

SCALE: 1" = 20' SHEET NO. 3 OF 6 SHEETS STA. 28+00 TO STA 39+00

F.A.U. RTE.	SECTION	COUNTY	TOTAL SHEETS
1285	09-00082-00-CH	Cook	97
			NO. 22
			CONTRACT NO. 63749
ILLINOIS FED. AID PROJECT CMM 9003(492)			