
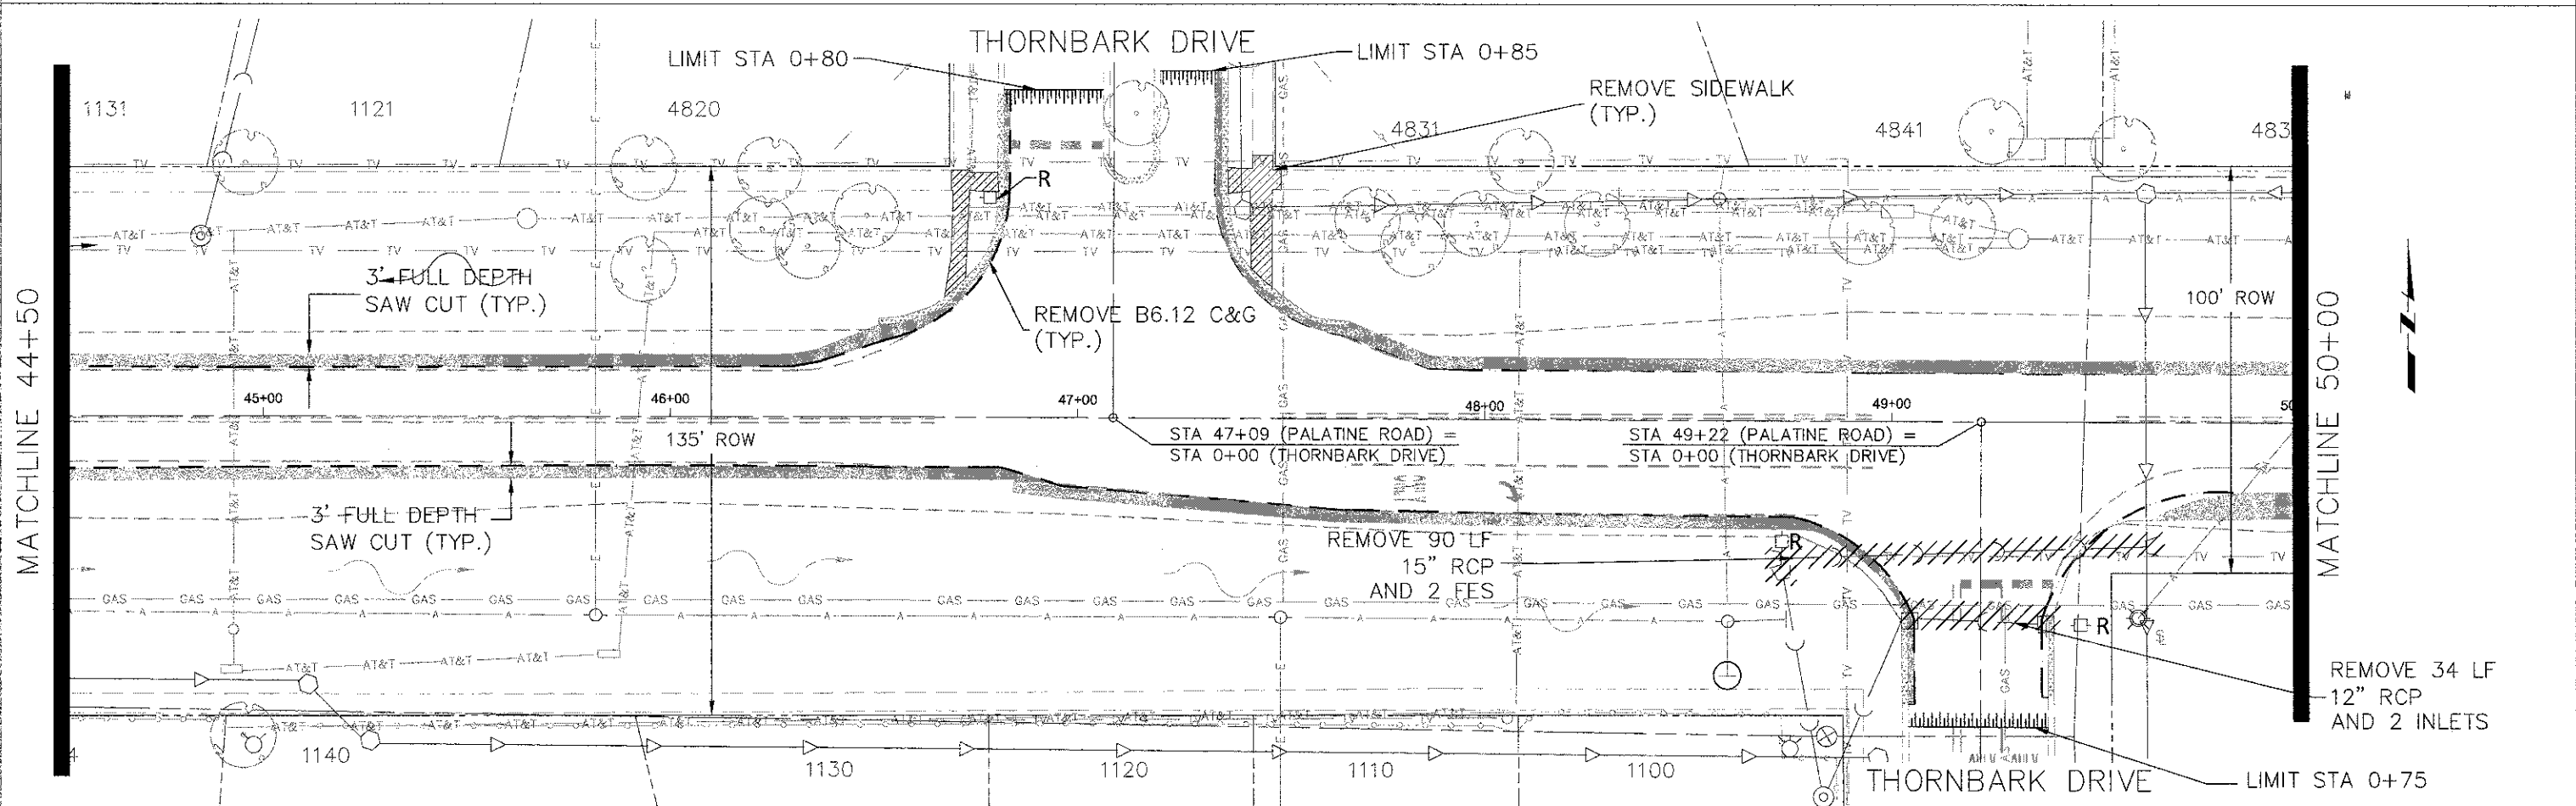


|       |          |      |
|-------|----------|------|
| PLAN  | SURVEYED | DATE |
| NOTED | PLOTTED  | DATE |
| BOOK  | RECORDED | DATE |
| NO.   | BY       | DATE |
|       | NO.      | DATE |
|       | NO.      | DATE |
|       | NO.      | DATE |
|       | NO.      | DATE |

|         |          |      |
|---------|----------|------|
| PROFILE | SURVEYED | DATE |
| NOTED   | PLOTTED  | DATE |
| BOOK    | RECORDED | DATE |
| NO.     | BY       | DATE |
|         | NO.      | DATE |
|         | NO.      | DATE |
|         | NO.      | DATE |
|         | NO.      | DATE |

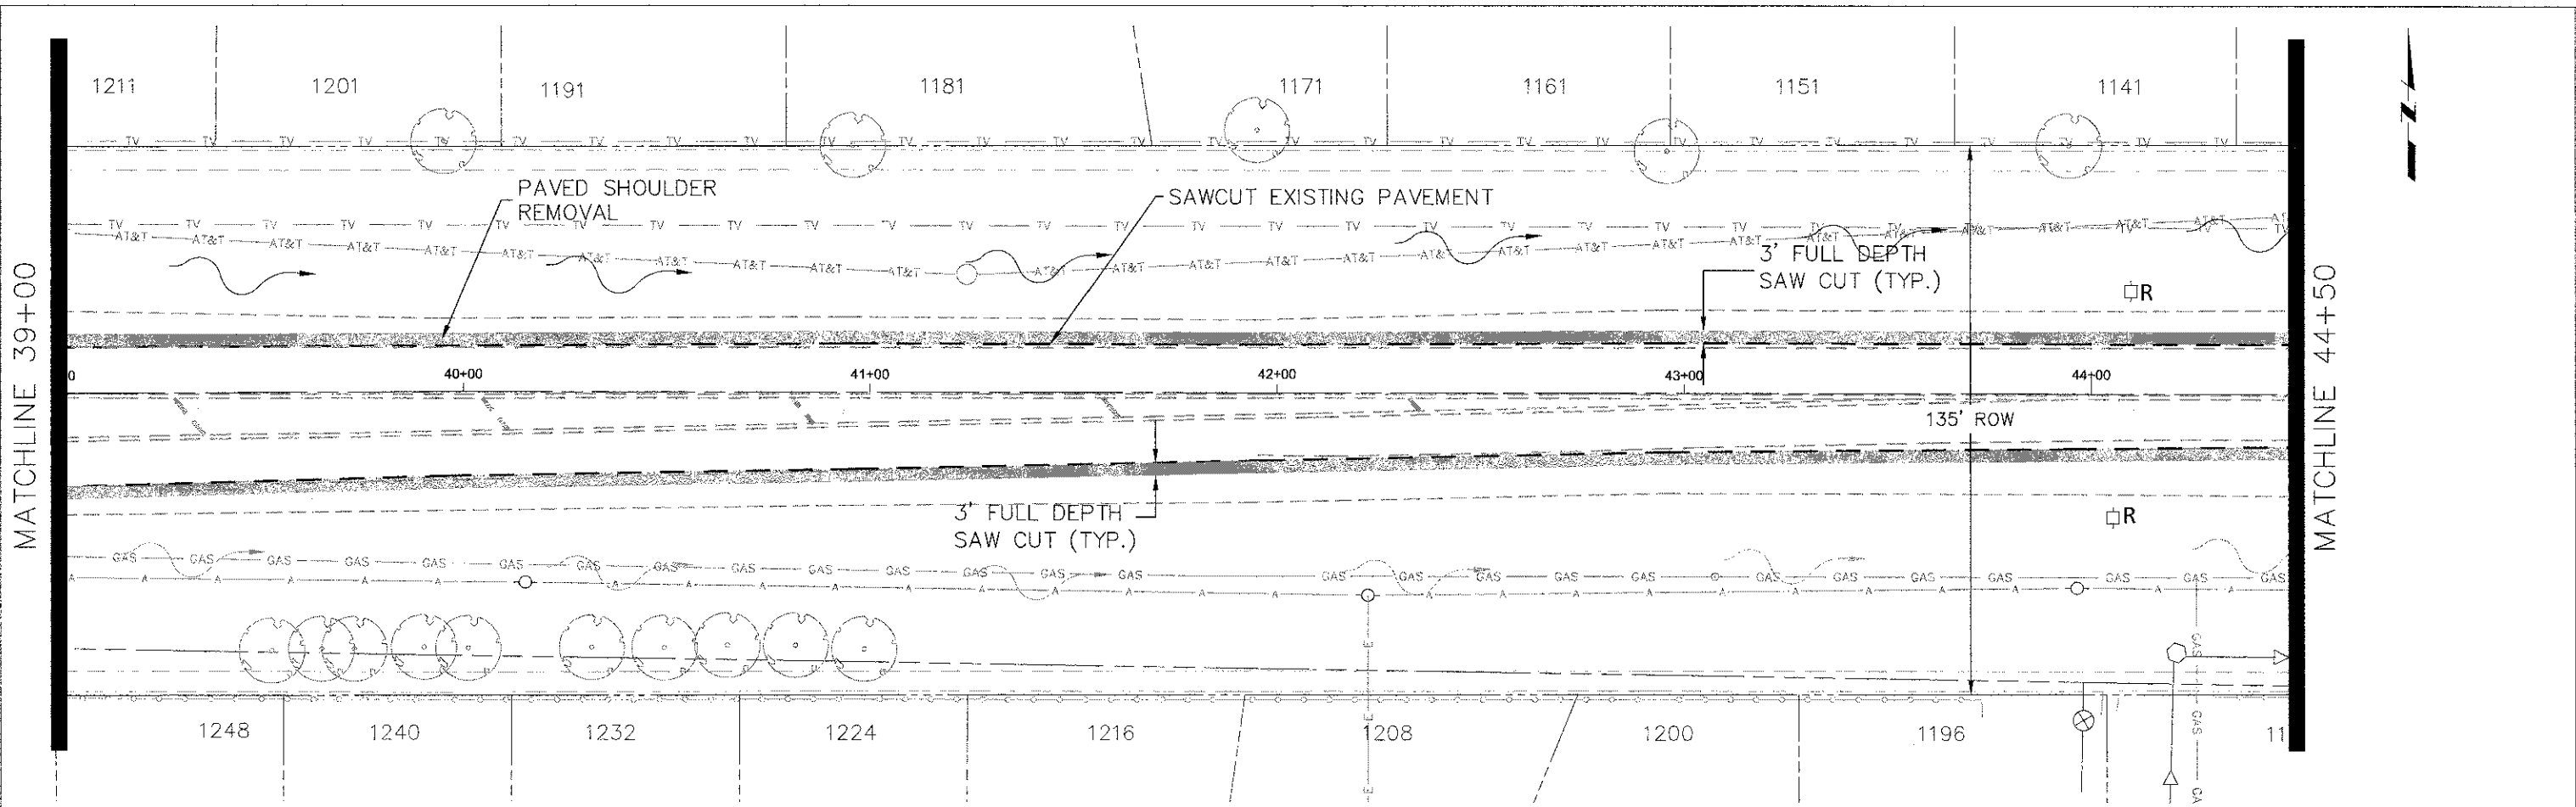

FILE NAME =  
Palatine Plan and Profile NEW.dwg

|            |           |
|------------|-----------|
| DESIGNED - | REVISOR - |
| DRAWN -    | REVISOR - |
| CHECKED -  | REVISOR - |
| DATE -     | REVISOR - |

**STATE OF ILLINOIS  
DEPARTMENT OF TRANSPORTATION**

Palatine Road Widening STP Project  
Existing Conditions & Demolition Plan

SCALE: 1" = 20'    SHEET NO. 4 OF 6 SHEETS    STA. 39+00 TO STA 50+00

| F.A.U. RTE.                             | SECTION        | COUNTY | TOTAL SHEETS | SHEET NO.          |
|---|----------------|--------|--------------|--------------------|
| 1285                                    | 08-00082-00-CH | Cook   | 97           | 23                 |
|   |                |        |              | CONTRACT NO. 63749 |
| ILLINOIS FED. AID PROJECT CMM 9003(492) |                |        |              |                    |