
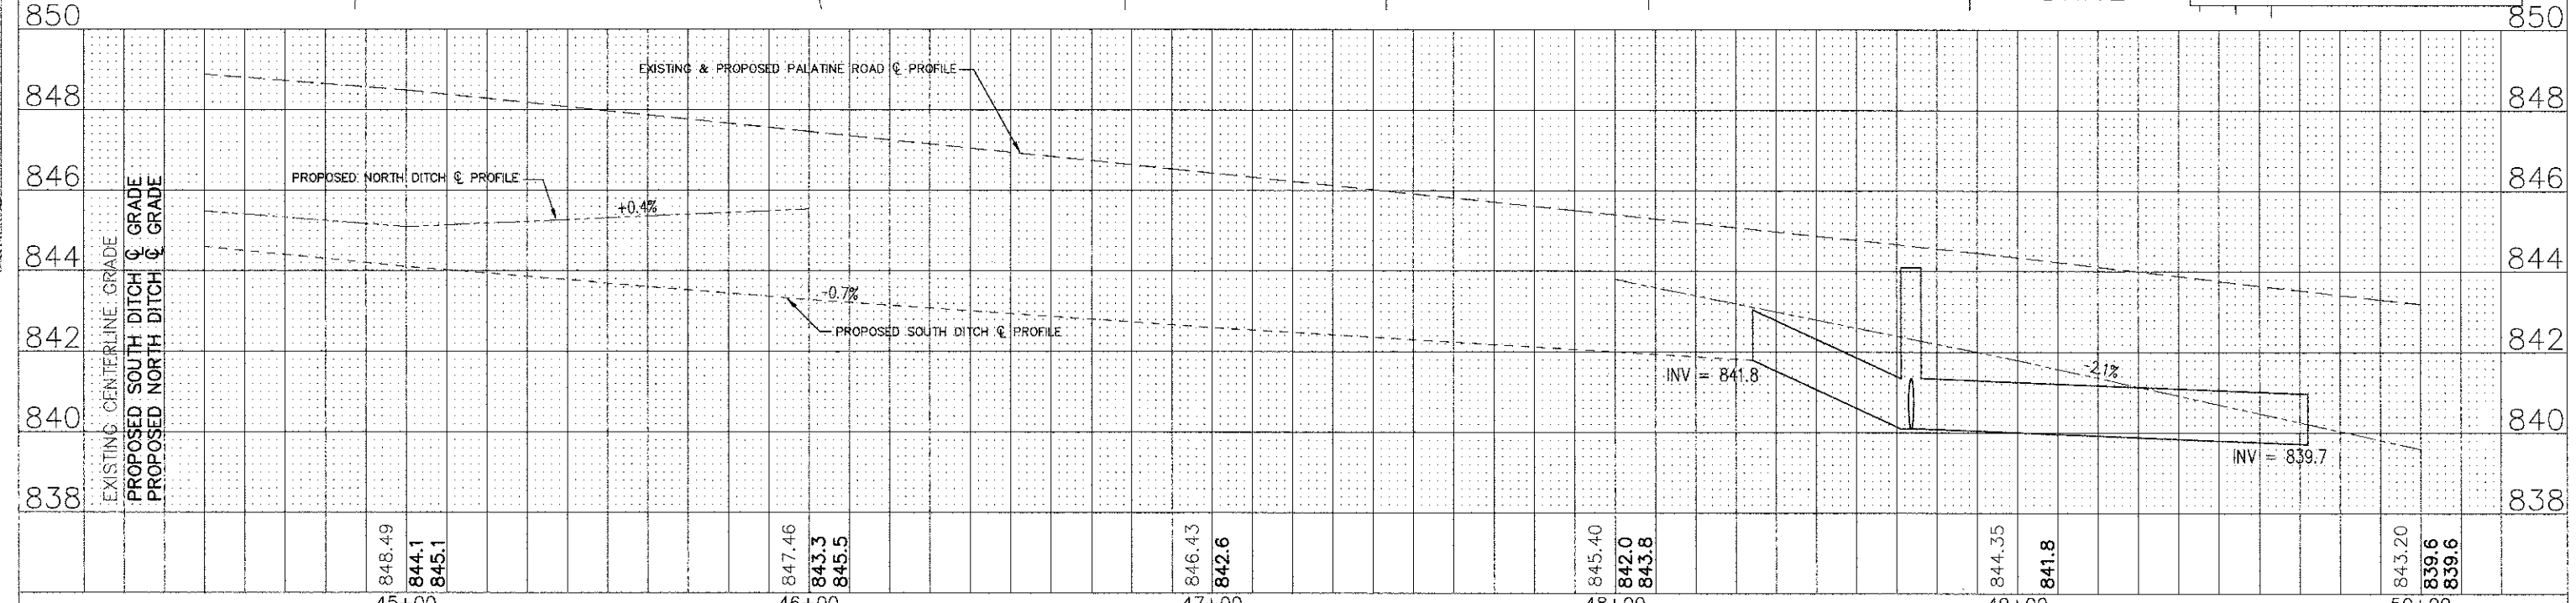


PLAN	SURVEYED	DATE
	NOTE BOOK	
	ALIGNMENT CHECKED	
	BY	
	NO. OF PAGES	
	CHECKED	
	BY	
	NO.	
	DATE	

PROFILE	SURVEYED	DATE
	NOTE BOOK	
	GRADES CHECKED	
	BY	
	NO. OF PAGES	
	CHECKED	
	BY	
	NO.	
	DATE	

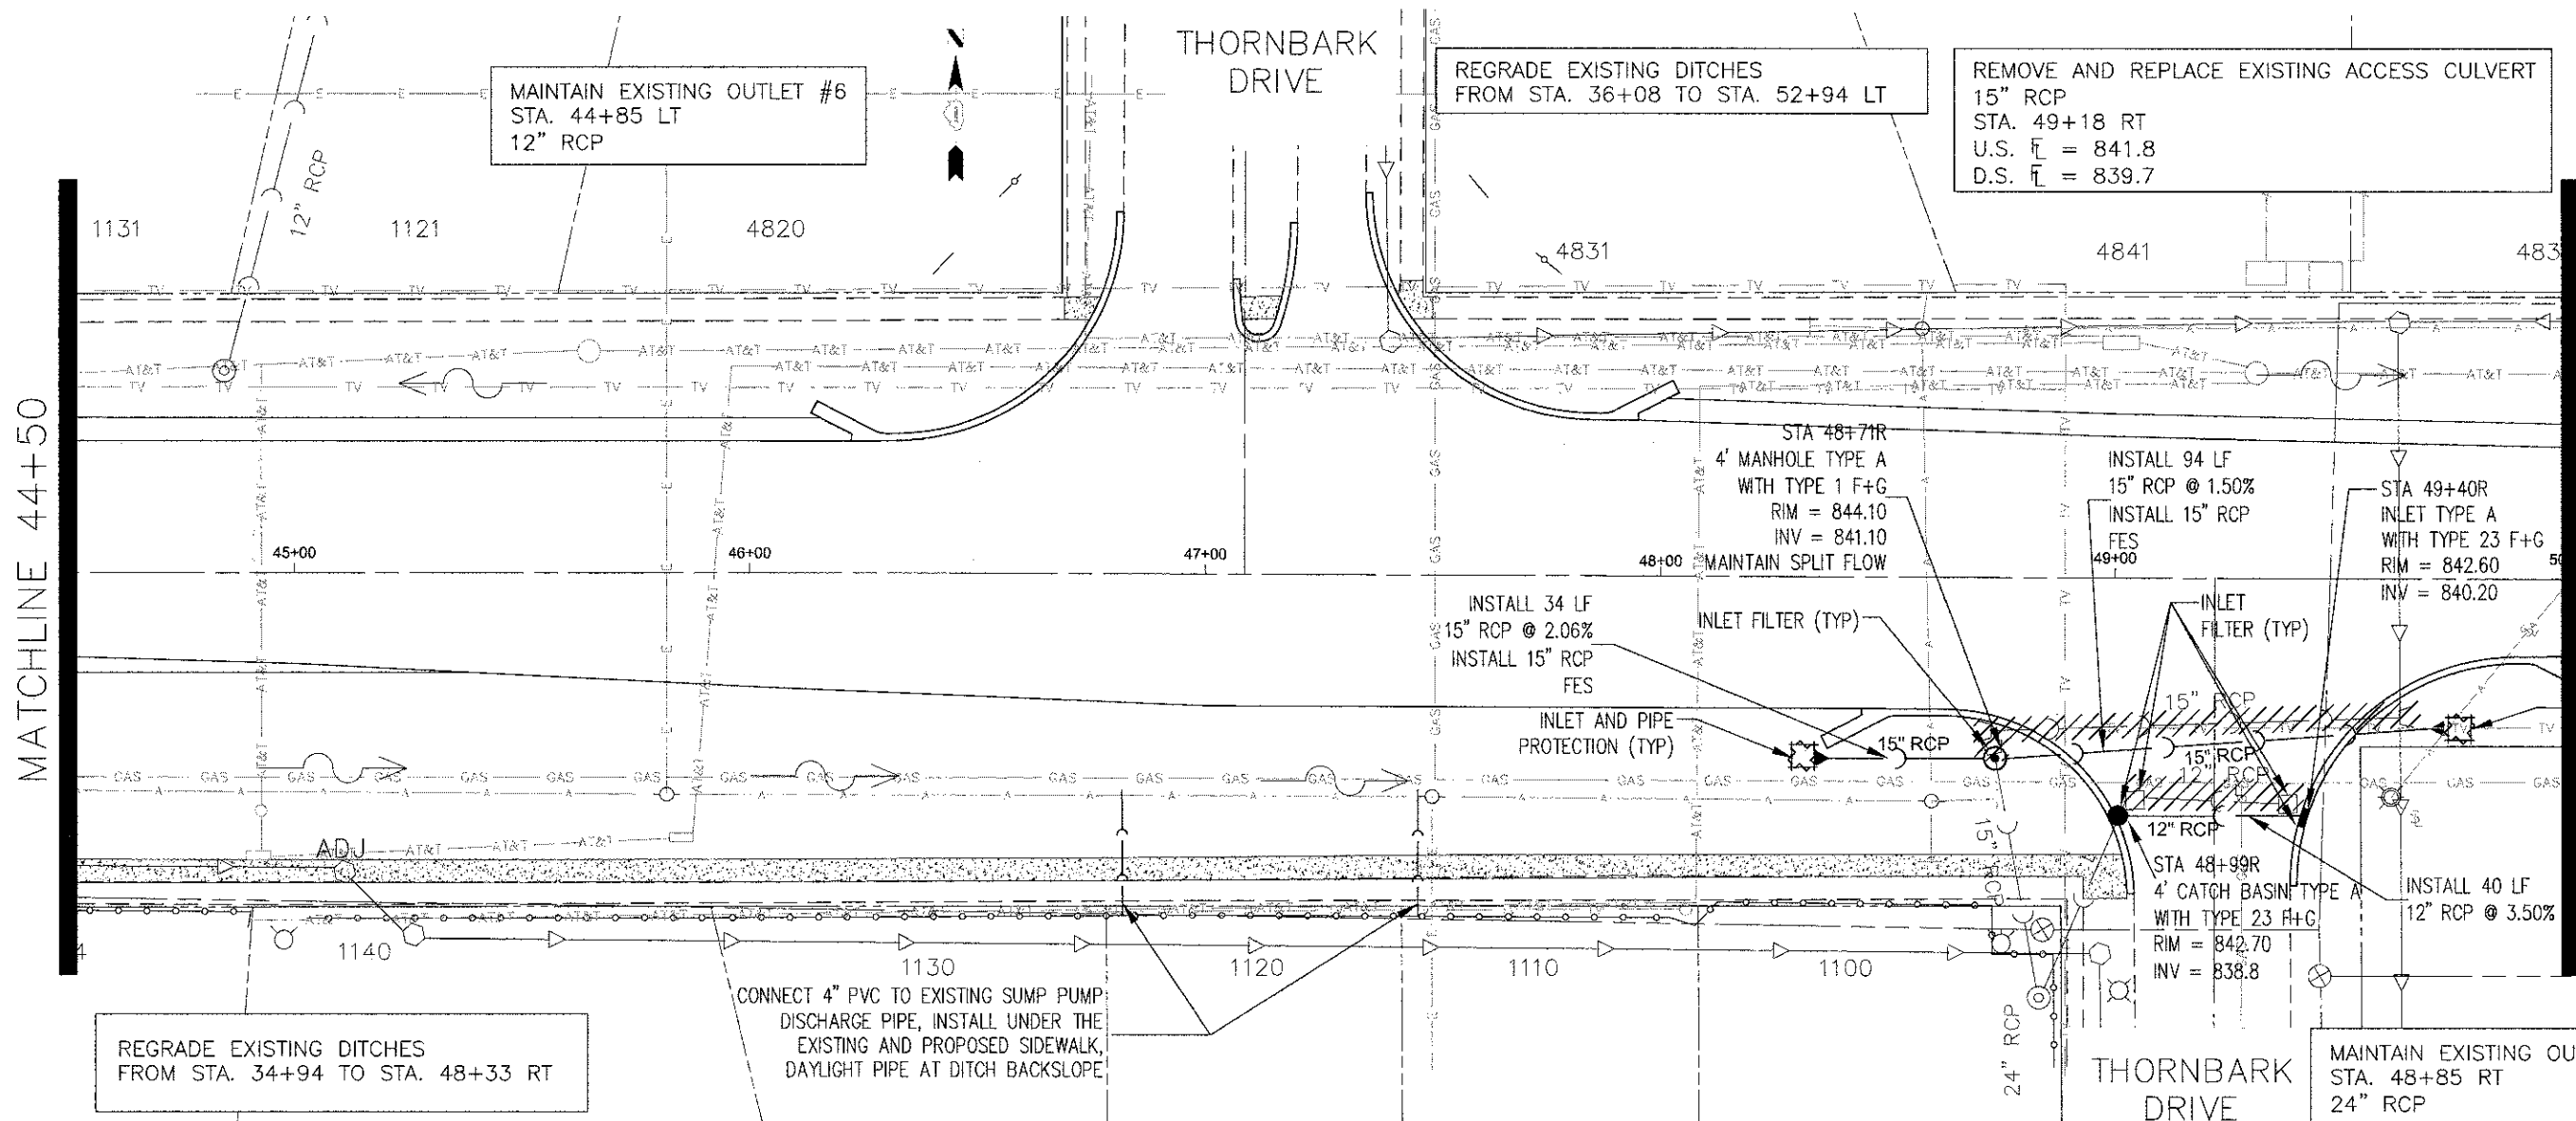

FILE NAME - Palatine Plan and Profile.dwg	DESIGNED - NMP	REVISED -	STATE OF ILLINOIS DEPARTMENT OF TRANSPORTATION	Palatine Road Widening STP Project Drainage, Utilities, Erosion & Sediment Control Plan		F.A.U. RTE. 1285	SECTION 09-00082-00-CH	COUNTY Cook	TOTAL SHEETS 97	SHEET NO. 45
	DRAWN - NMP	REVISED -		SCALE: 1" = 20'	SHEET NO. 8 OF 11 SHEETS	STA. 44+50 TO STA 50+00	CONTRACT NO. 63749		ILLINOIS FED. AID PROJECT CMM 9003(492)	
	CHECKED - CJM	REVISED -								
	DATE - 02-07-11	REVISED -								