

PLAN
 SURVEYED BY: _____
 DATE: _____
 NOTE BOOK NO.: _____
 ALIGNED CHECKED BY: _____
 ST. OF WAY CHECKED BY: _____
 PROFILE NAME: _____

PROFILE
 SURVEYED BY: _____
 DATE: _____
 NOTE BOOK NO.: _____
 STRUCTURE NOTATION: _____

MAINTAIN EXISTING OUTLET #8
 STA. 55+50 LT
 24" RCP

REGRADE/REESTABLISH EXISTING DITCHES
 FROM STA. 58+63 TO STA. 61+55 LT




MATCHLINE 55+50

MATCHLINE 61+00

HAMAN ROAD

REESTABLISH EXISTING DITCHES
 FROM STA. 53+40 TO STA. 58+63 RT

MAINTAIN EXISTING OUTLET #10
 STA. 58+63 RT
 DITCH FLOW

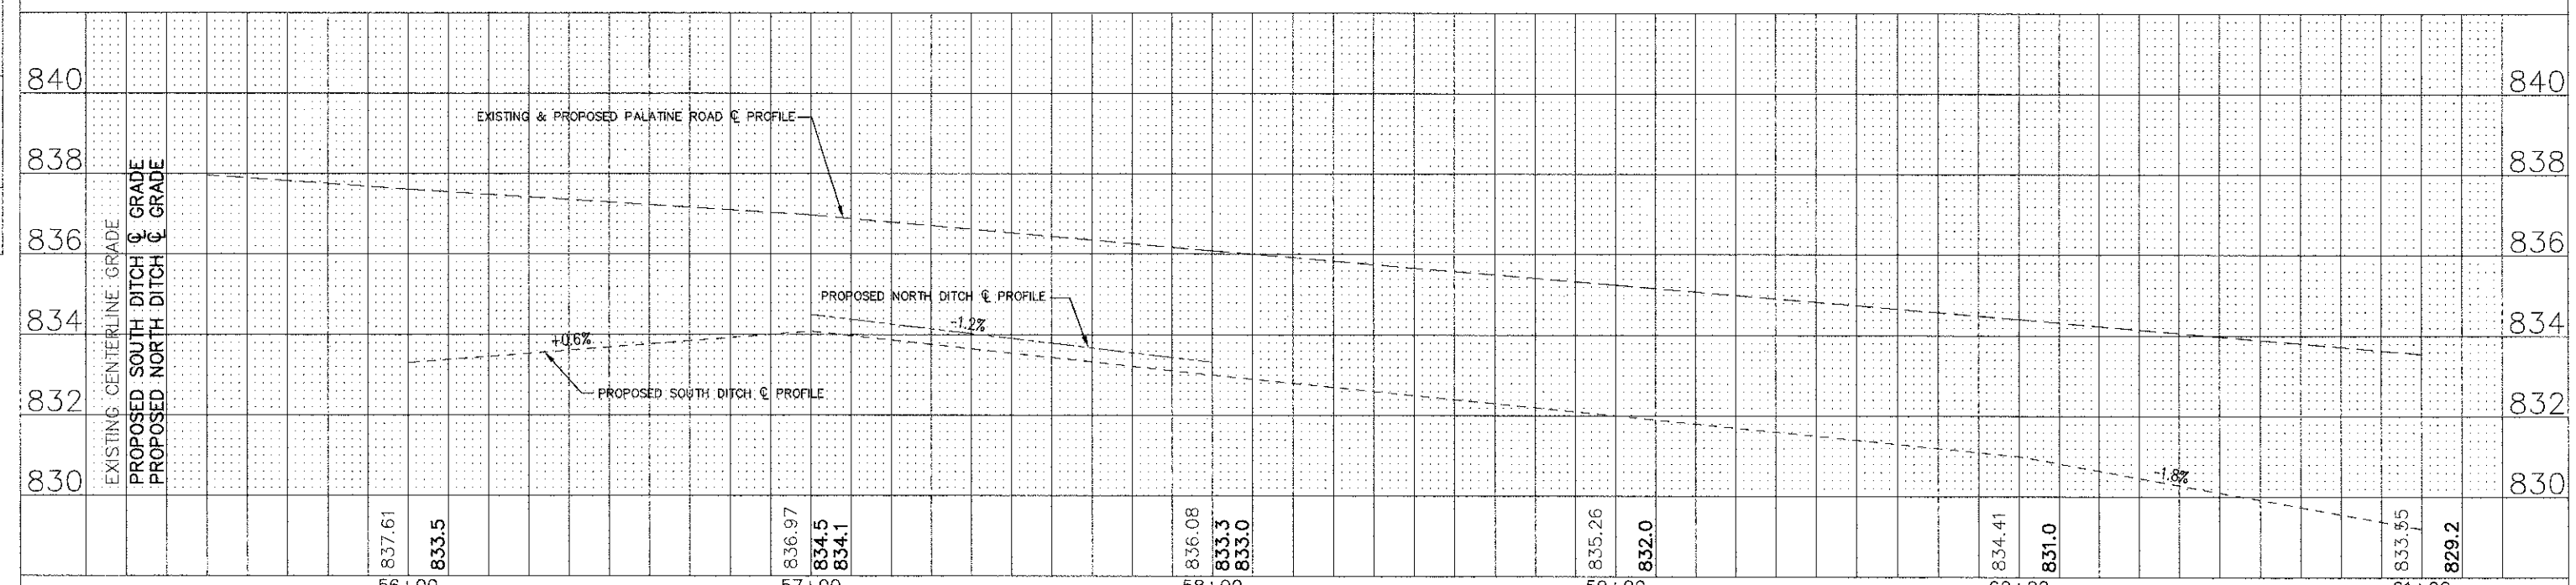

FILE NAME =
 Palatine Plan and Profile.dwg

DESIGNED - NMP	REVISED -
DRAWN - NMP	REVISED -
CHECKED - CJM	REVISED -
DATE - 02-07-11	REVISED -

STATE OF ILLINOIS
DEPARTMENT OF TRANSPORTATION

Palatine Road Widening STP Project
 Drainage, Utilities, Erosion & Sediment Control Plan
 SCALE: 1" = 20' SHEET NO. 10 OF 11 SHEETS STA. 55+50 TO STA 61+00

F.A.U. RTE. 1285	SECTION 09-00082-00-CH	COUNTY Cook	TOTAL SHEETS 97	SHEET NO. 47
CONTRACT NO. 63749			ILLINOIS FED. AID PROJECT CMM 9003(492)	