
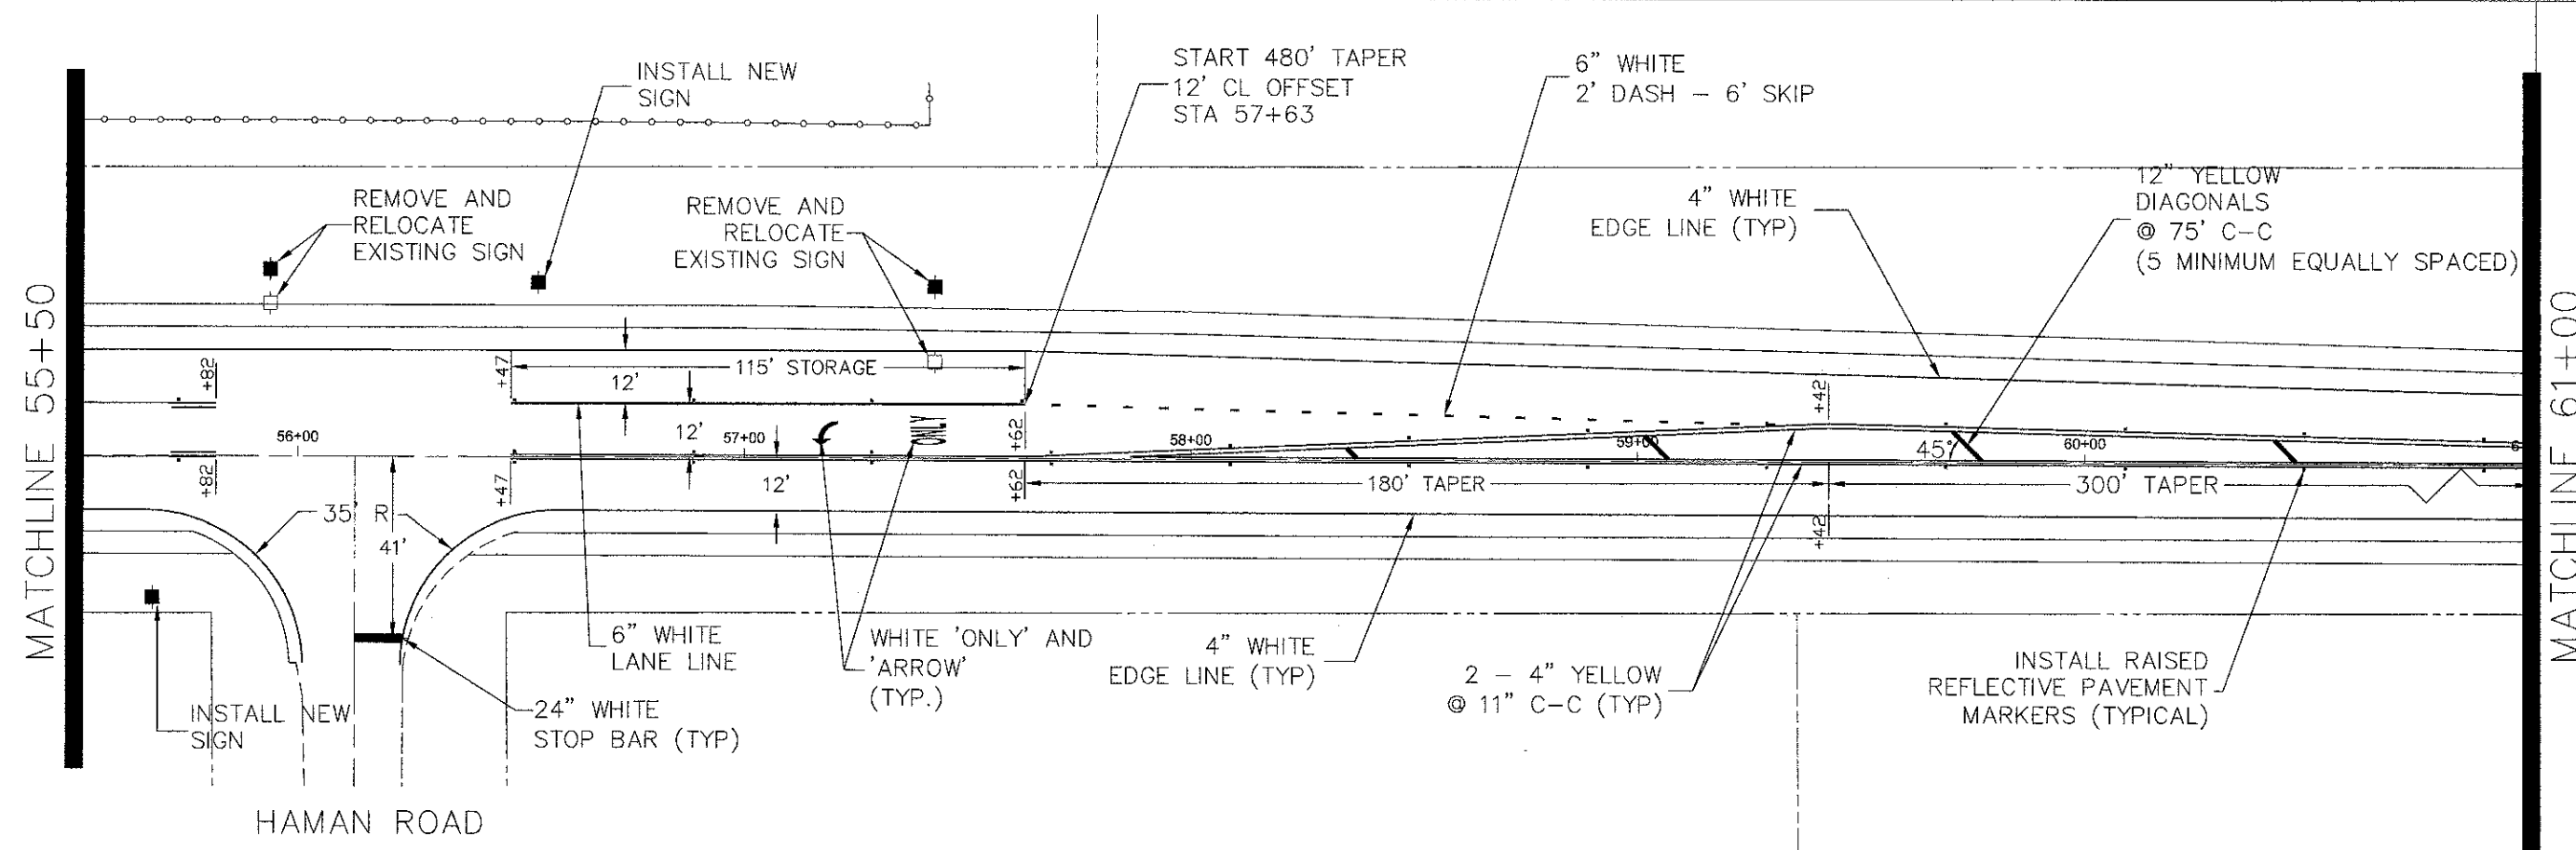


PLAN	DESIGNED	DATE	BY
	PLOTTED		
	ALIGNED		
	CHECKED		
	NO.		

PROFILE	DESIGNED	DATE	BY
	PLOTTED		
	GRADES		
	CHECKED		
	NO.		

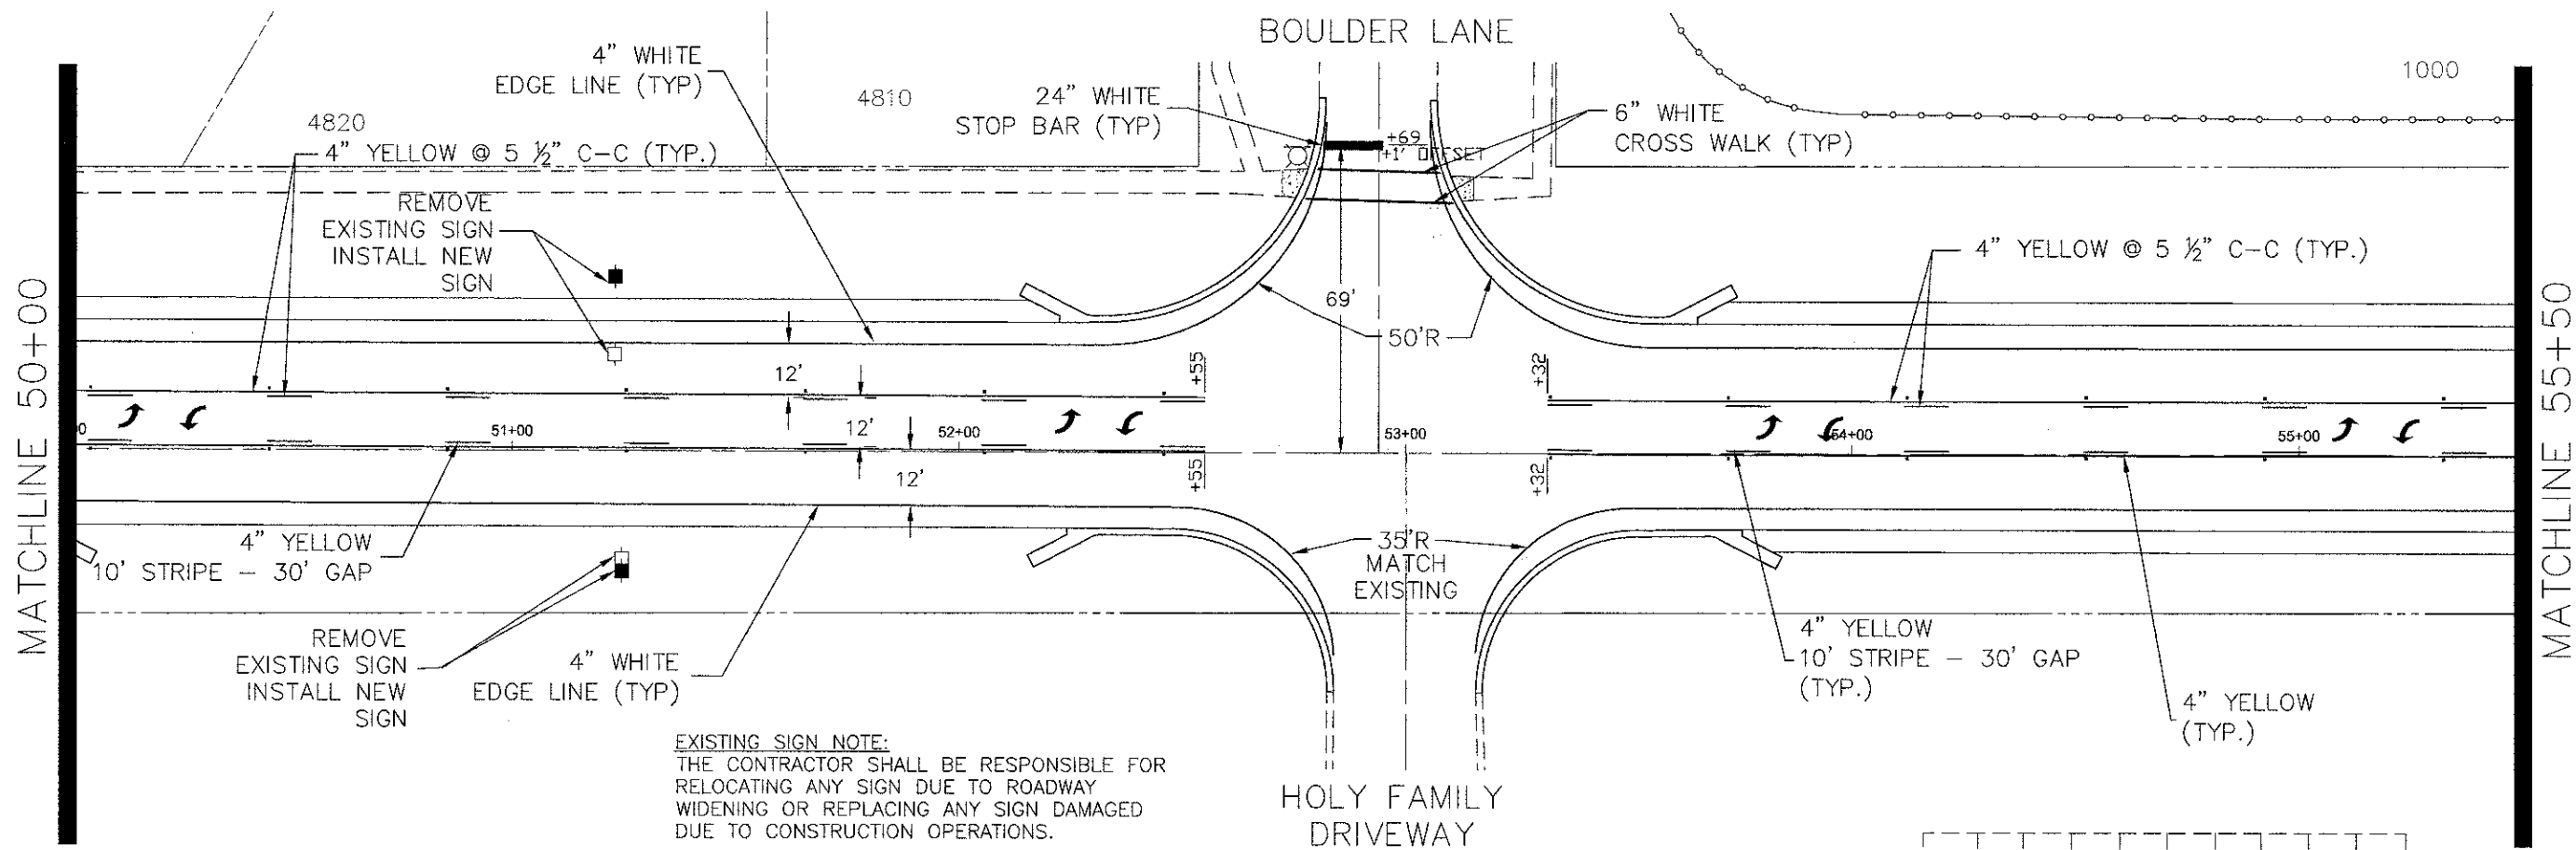

FILE NAME = Palatine Plan and Profile NEW.dwg

DESIGNED -	REVISED -
DRAWN -	REVISED -
CHECKED -	REVISED -
DATE -	REVISED -

**STATE OF ILLINOIS**  
**DEPARTMENT OF TRANSPORTATION**

Palatine Road Widening STP Project  
Striping and Signage Plan

SCALE: 1" = 20' SHEET NO. 5 OF 6 SHEETS STA. 50+00 TO STA 61+00

F.A.U. RTE.	SECTION	COUNTY	TOTAL SHEETS	SHEET NO.
1295	09-00082-00-CH	Cook	97	53
CONTRACT NO. 63749			ILLINOIS FED. AID PROJECT CMM 9003(492)	