



PLAN SURVEYED
 PLOTTED
 NOTE BOOK NO. _____
 CHECKED BY _____
 DATE _____

PROFILE SURVEYED
 PLOTTED
 NOTE BOOK NO. _____
 CHECKED BY _____
 DATE _____

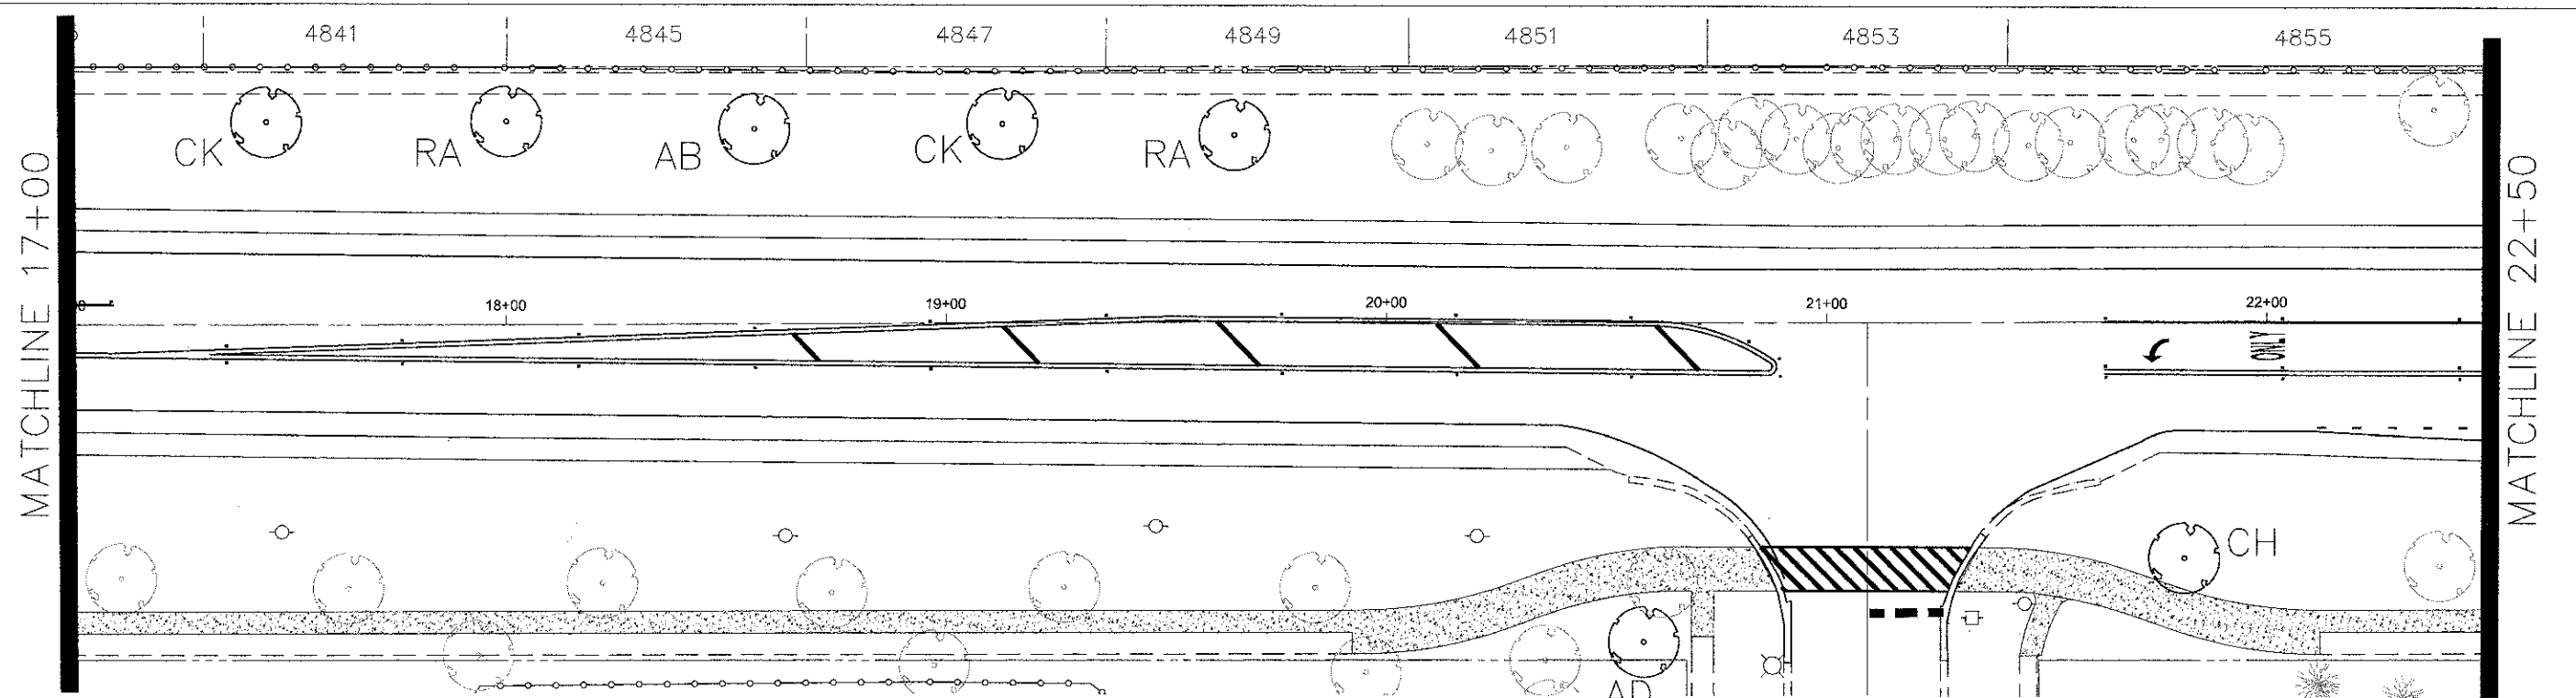

SYMBOL	SPECIES NAME	COMMON NAME	DIAMETER	HEIGHT	UNIT	QUANTITY
CH	CRETAEGUS GRUSGALLI INERMIS	THORNLESS COCKSPUR HAWTHORN		6'	EA	1
AD	MALUS ADAMS	ADAMS CRABAPPLE		6'	EA	1
PF	MALUS PRAIRIFIRE	PRAIRIE FIRE CRABAPPLE		6'	EA	0
CK	ACER PLATANOIDES CRIMSON KING	CRIMSON KING NORWAY MAPLE	2 1/2"		EA	2
AB	ACER SACCHARINUM AUTUMN BLAZE	AUTUMN BLAZE SILVER MAPLE	2 1/2"		EA	1
RA	TILIA AMERICANA REDMOND	REDMOND AMERICAN LINDEN	2 1/2"		EA	2

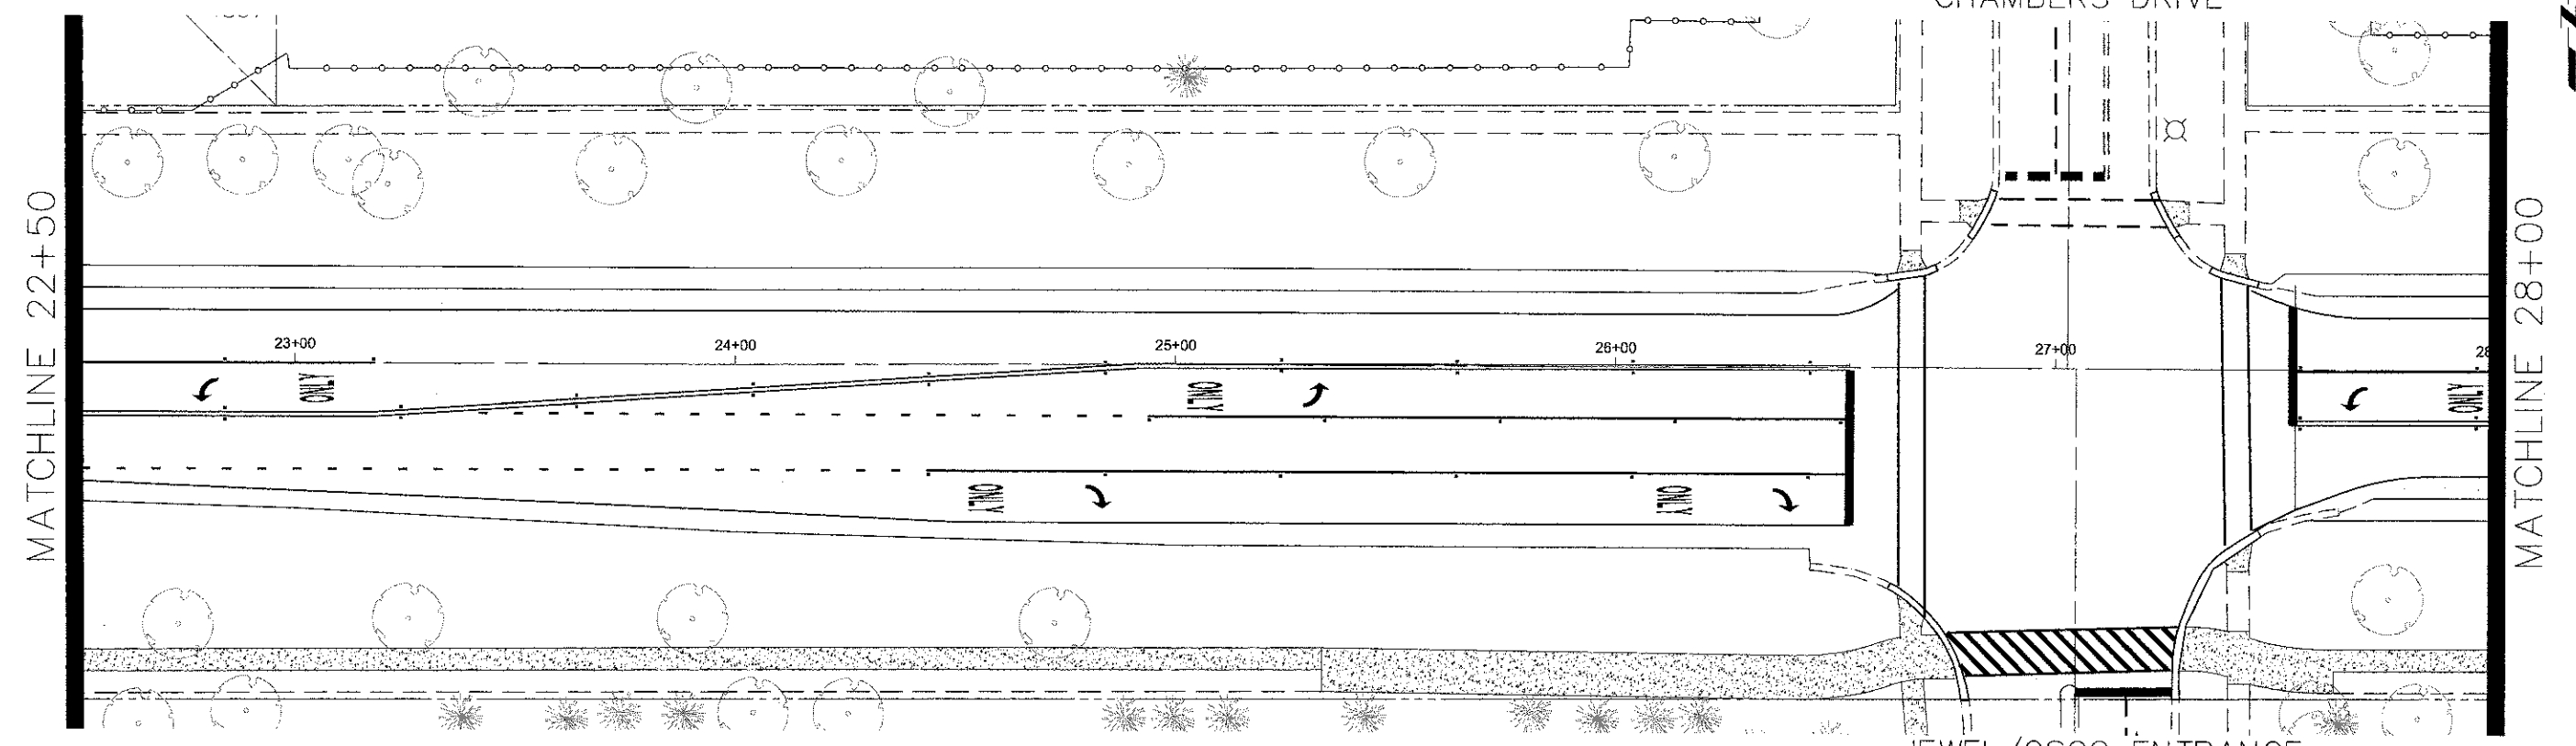

FILE NAME =
 Palatine Plan and Profile NEW.dwg

DESIGNED -	REVISED -
DRAWN -	REVISED -
CHECKED -	REVISED -
DATE -	REVISED -

STATE OF ILLINOIS
DEPARTMENT OF TRANSPORTATION

Palatine Road Widening STP Project
 Landscaping Plan

SCALE: 1" = 20' SHEET NO. 2 OF 5 SHEETS STA. 17+00 TO STA 28+00

F.A.U. RTE. 1285	SECTION 09-00082-00-CH	COUNTY Cook	TOTAL SHEETS 97	SHEET NO. 56
CONTRACT NO. 63749				ILLINOIS FED. AID PROJECT CMM 9003(492)