


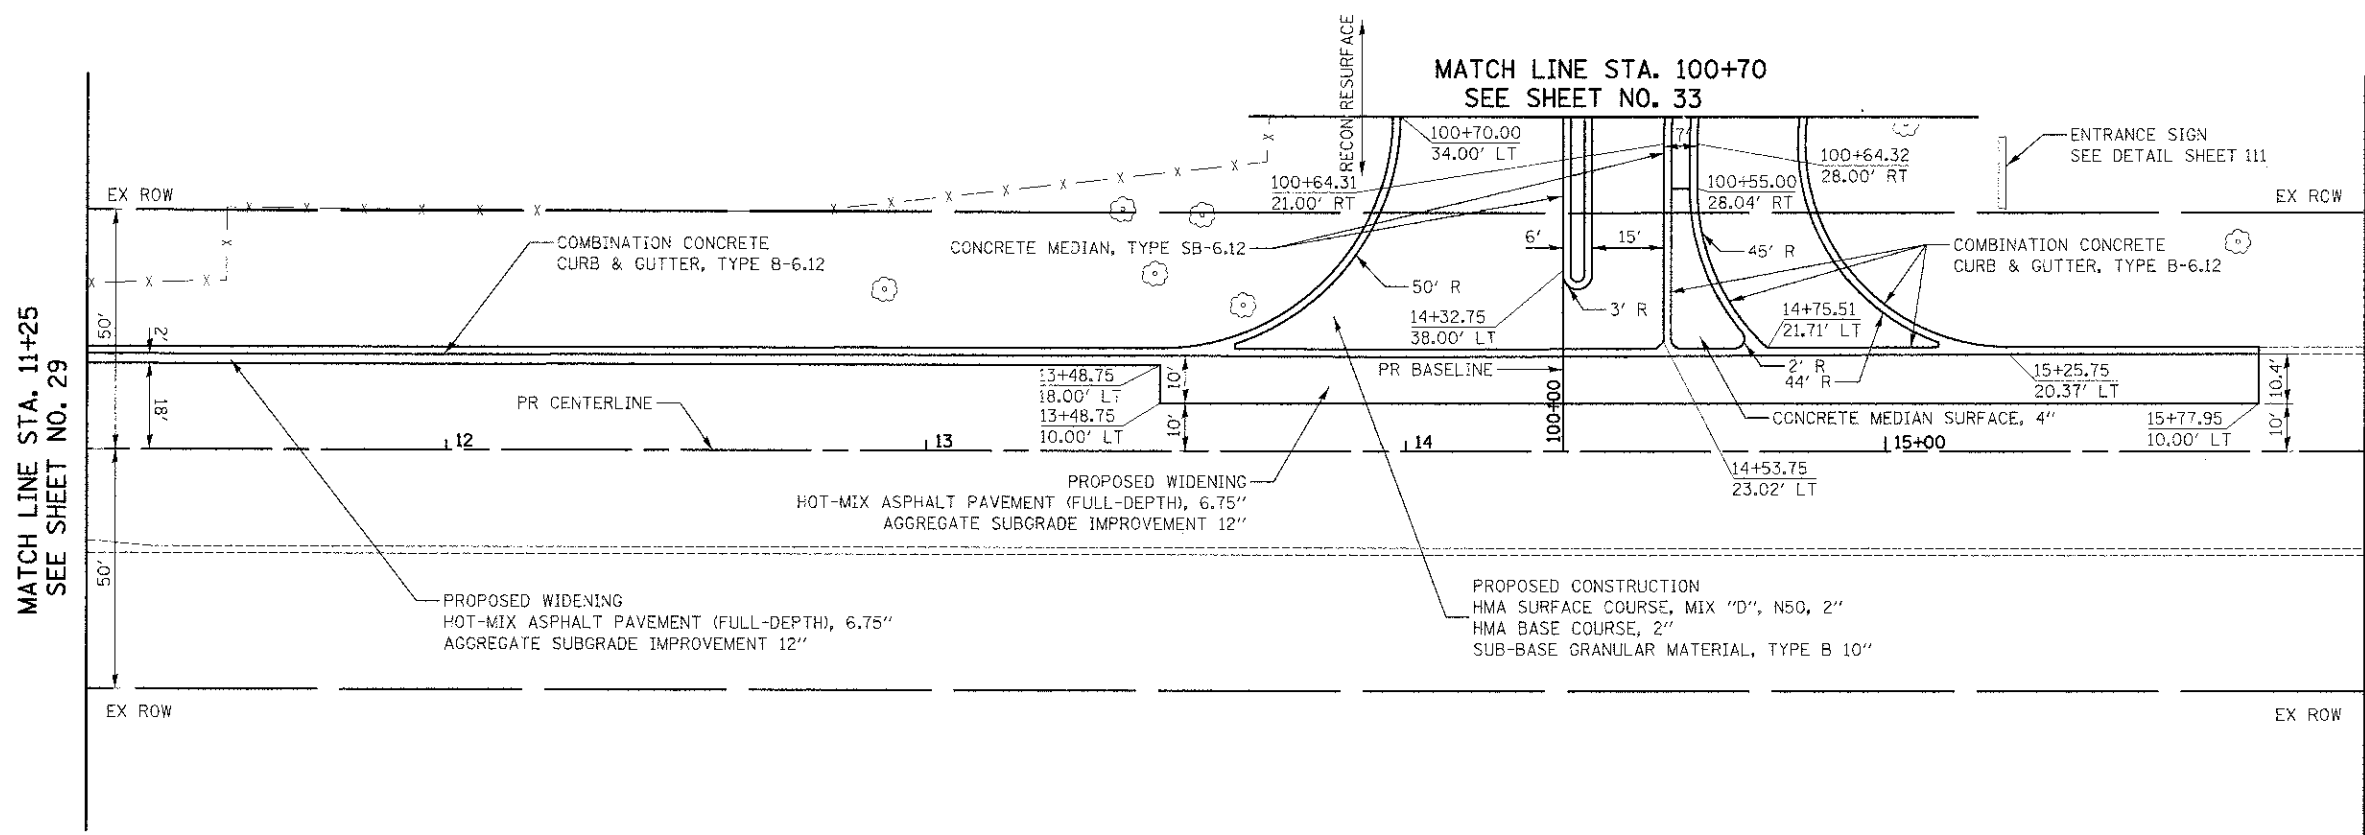



PLAN	STARTED	BY	DATE
NOTE BOOK	ALIGNED		
	TRACED		
	PT. OF WAY		
	CHECKED		
	NO.		
	NO.		

PROFILE	REVISED	BY	DATE
NOTE BOOK	GRADES		
	CHITCARD		
	NO.		
	NO.		
	NO.		



MATCH LINE STA. 16+00
SEE SHEET NO. 31

GOLFVIEW AVENUE

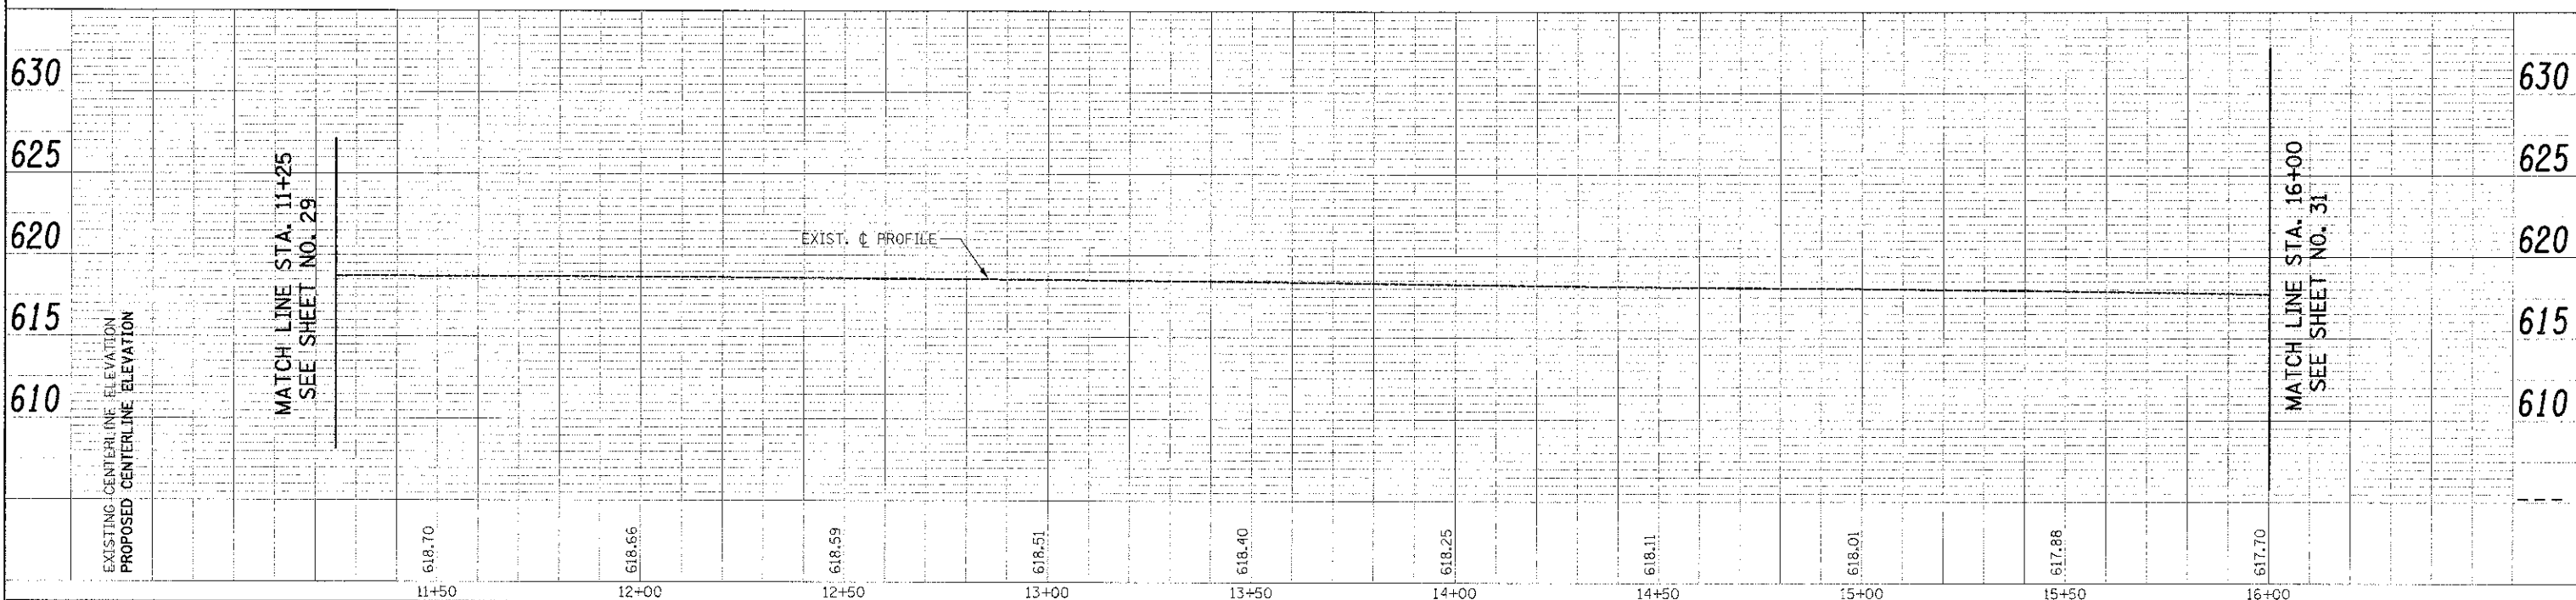 

FILE NAME: \\2563-P&P-03.dgn	USER NAME: dte	DESIGNED - DTE	REVISED -	STATE OF ILLINOIS DEPARTMENT OF TRANSPORTATION	PLAN AND PROFILE	F.A.U. SECTION COUNTY TOTAL SHEET NO.
PLOT SCALE = 22.0000 / 1 in.	CHECKED - GAB	REVISED -	3784 12-F3000-23-PK COOK 133 30			
PLOT DATE = 11/9/2012	DATE = 10/22/2012	REVISED -	CONTRACT NO. 63764			
			FED. ROAD DIST. NO. 1 ILLINOIS FED. AID PROJECT			

SCALE: 1" = 20' SHEET NO. 3 OF 5 SHEETS STA. 11+25 TO STA. 16+00