



Top View

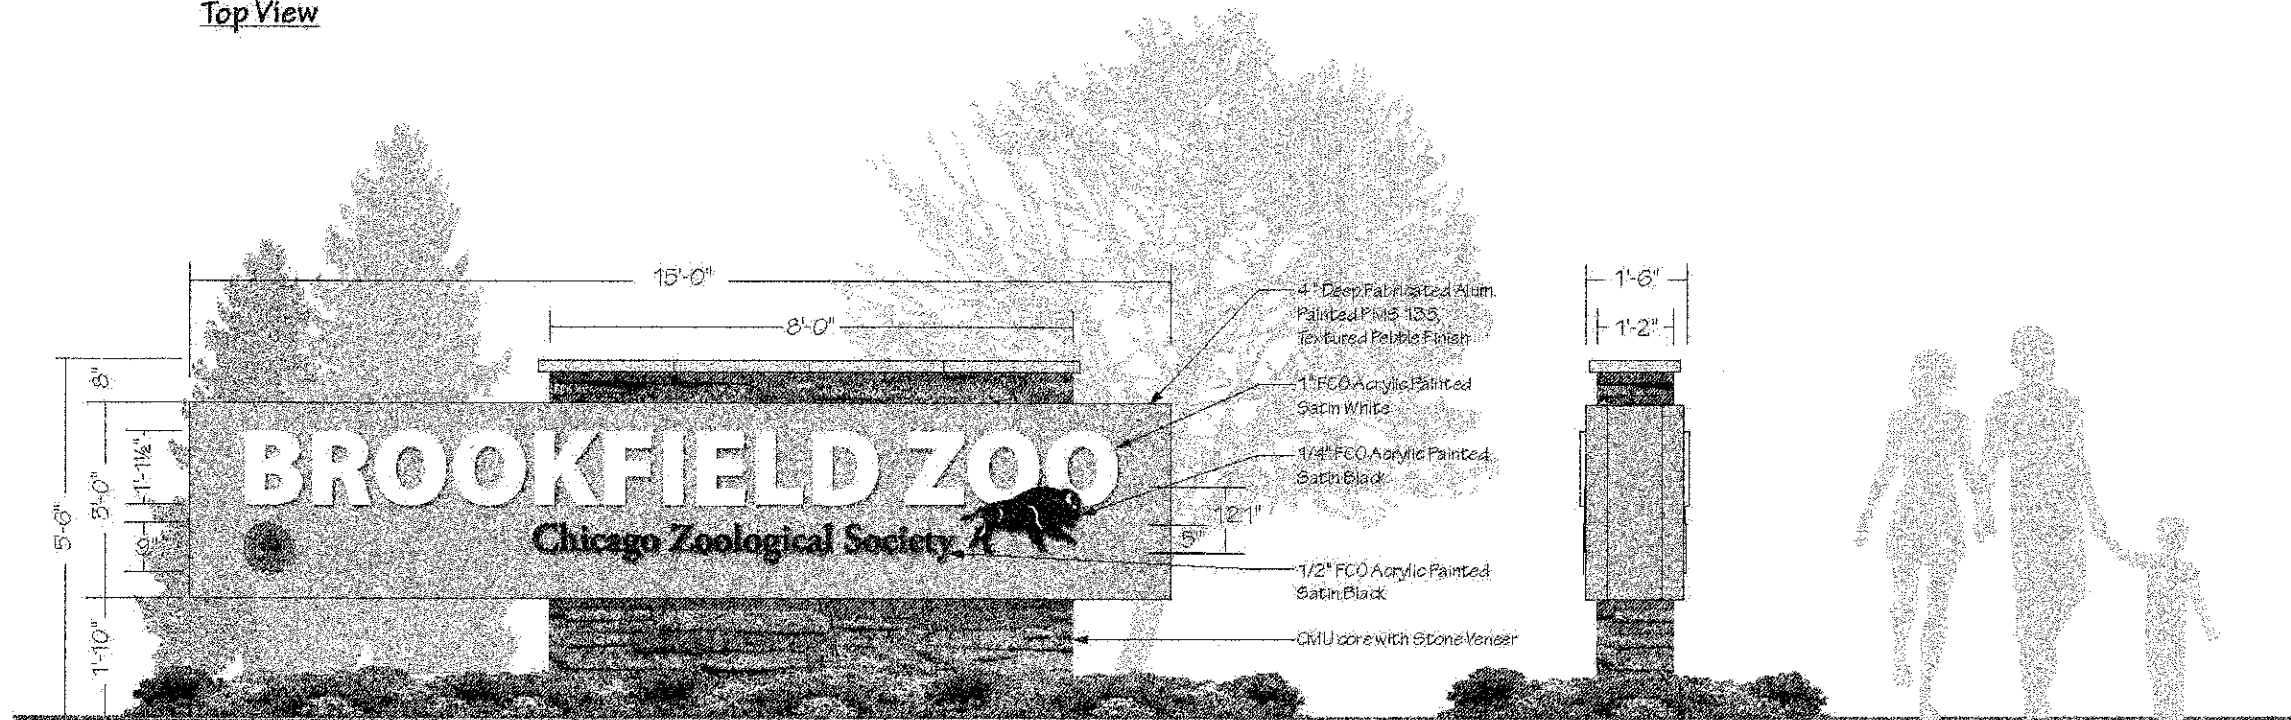

North Elevation - Looking South



End Elevation

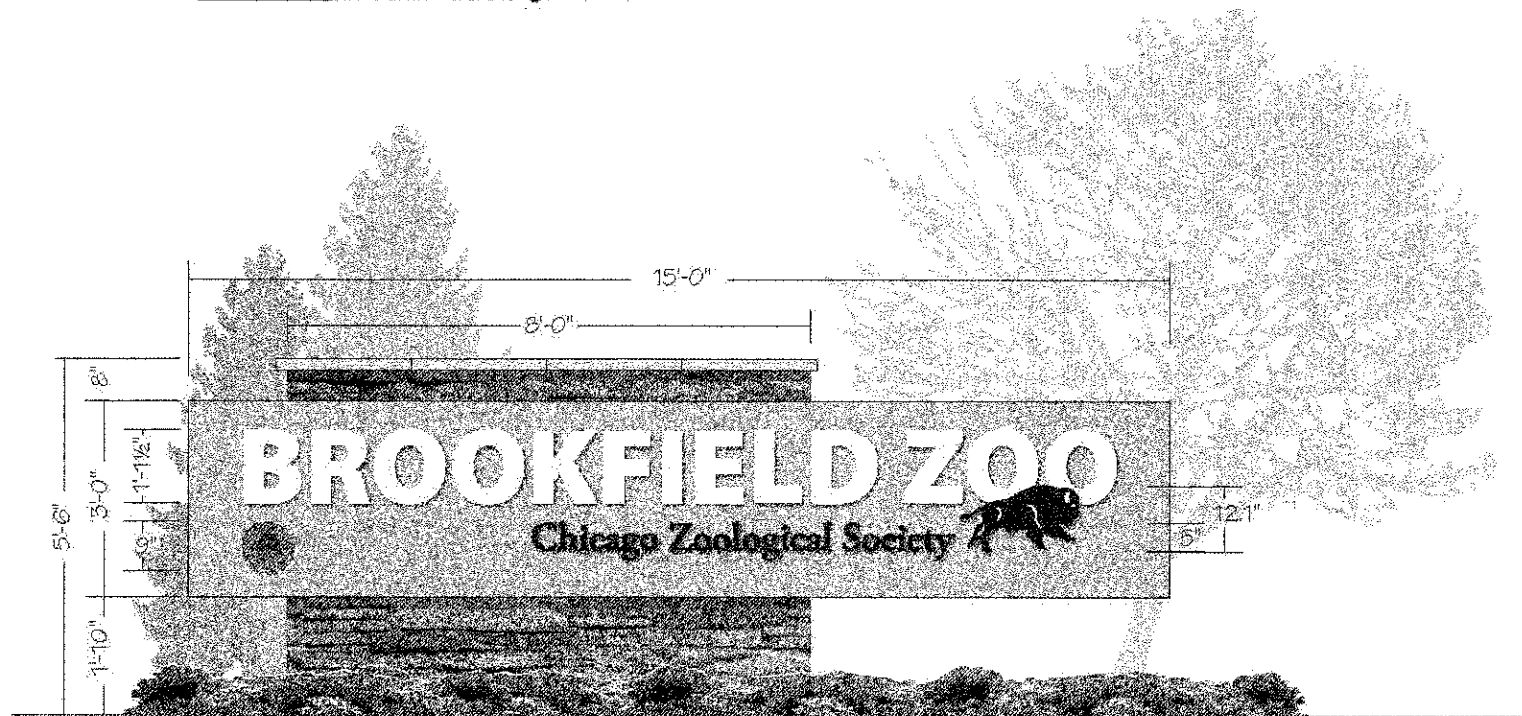

South Elevation - Looking North

(1) 3'-0" x 15'-0" Double Face Non-Illuminated Monument Sign

- Panel:** 4" Deep Fabricated Aluminum Painted PMS 135, Textured Pebble Finish
- Filler Panel:** Fabricated Aluminum Painted PMS 135, Textured Pebble Finish
- "Brookfield Zoo":** 1" FCO Acrylic Painted Satin White - Mounted Flush to Panel
- Emblem:** 1/2" FCO Acrylic Painted Satin White with Digitally Printed Graphics Applied - Mounted Flush to Panel
- "Chicago Zoological Society":** 1/2" FCO Acrylic Painted Satin Black - Mounted Flush to Panel
- Bison:** 1/4" FCO Acrylic Painted Satin Black with Satin White Details - Mounted on Top of 1" Acrylic Letters - All Contour Cut into 1" Acrylic with a 1/4" Acrylic Bison Overlay
- Panel Mounting:** Flush to Masonry Wall
- Masonry Wall:** CMU core with Stone Veneer & Limestone Cap - Trenched Concrete Foundation

FILE NAME = ...sheet\02-15-12\2963_DET_01.dgn	USER NAME = dca	DESIGNED - BILL MARLOW	REVISED -	STATE OF ILLINOIS DEPARTMENT OF TRANSPORTATION	ENTRANCE SIGN DETAIL		F.A. RTE. 3784	SECTION 12-F3000-23-PK	COUNTY COOK	TOTAL SHEET 133	SHEET NO. 111	
PLOT SCALE = 1:10000 / in.	CHECKED - BRIAN NEWTON	REVISED -	SCALE: NONE		SHEET NO. 1 OF 1 SHEETS	STA.	TO STA.	CONTRACT NO. 63764				
PLOT DATE = 11/14/2012	DATE - 10/22/2012	REVISED -										
FED. ROAD DIST. NO. 1 (ILLINOIS) FED. AID PROJECT												