
 


PLAN	SURVEYED	BY	DATE
	PLOTTED		
	GRADES CHECKED		
	ALIGNMENT CHECKED		
	STRUCTURE NOTATIONS CHECKED		
	NO.		

PROFILE	SURVEYED	BY	DATE
	PLOTTED		
	GRADES CHECKED		
	ALIGNMENT CHECKED		
	STRUCTURE NOTATIONS CHECKED		
	NO.		

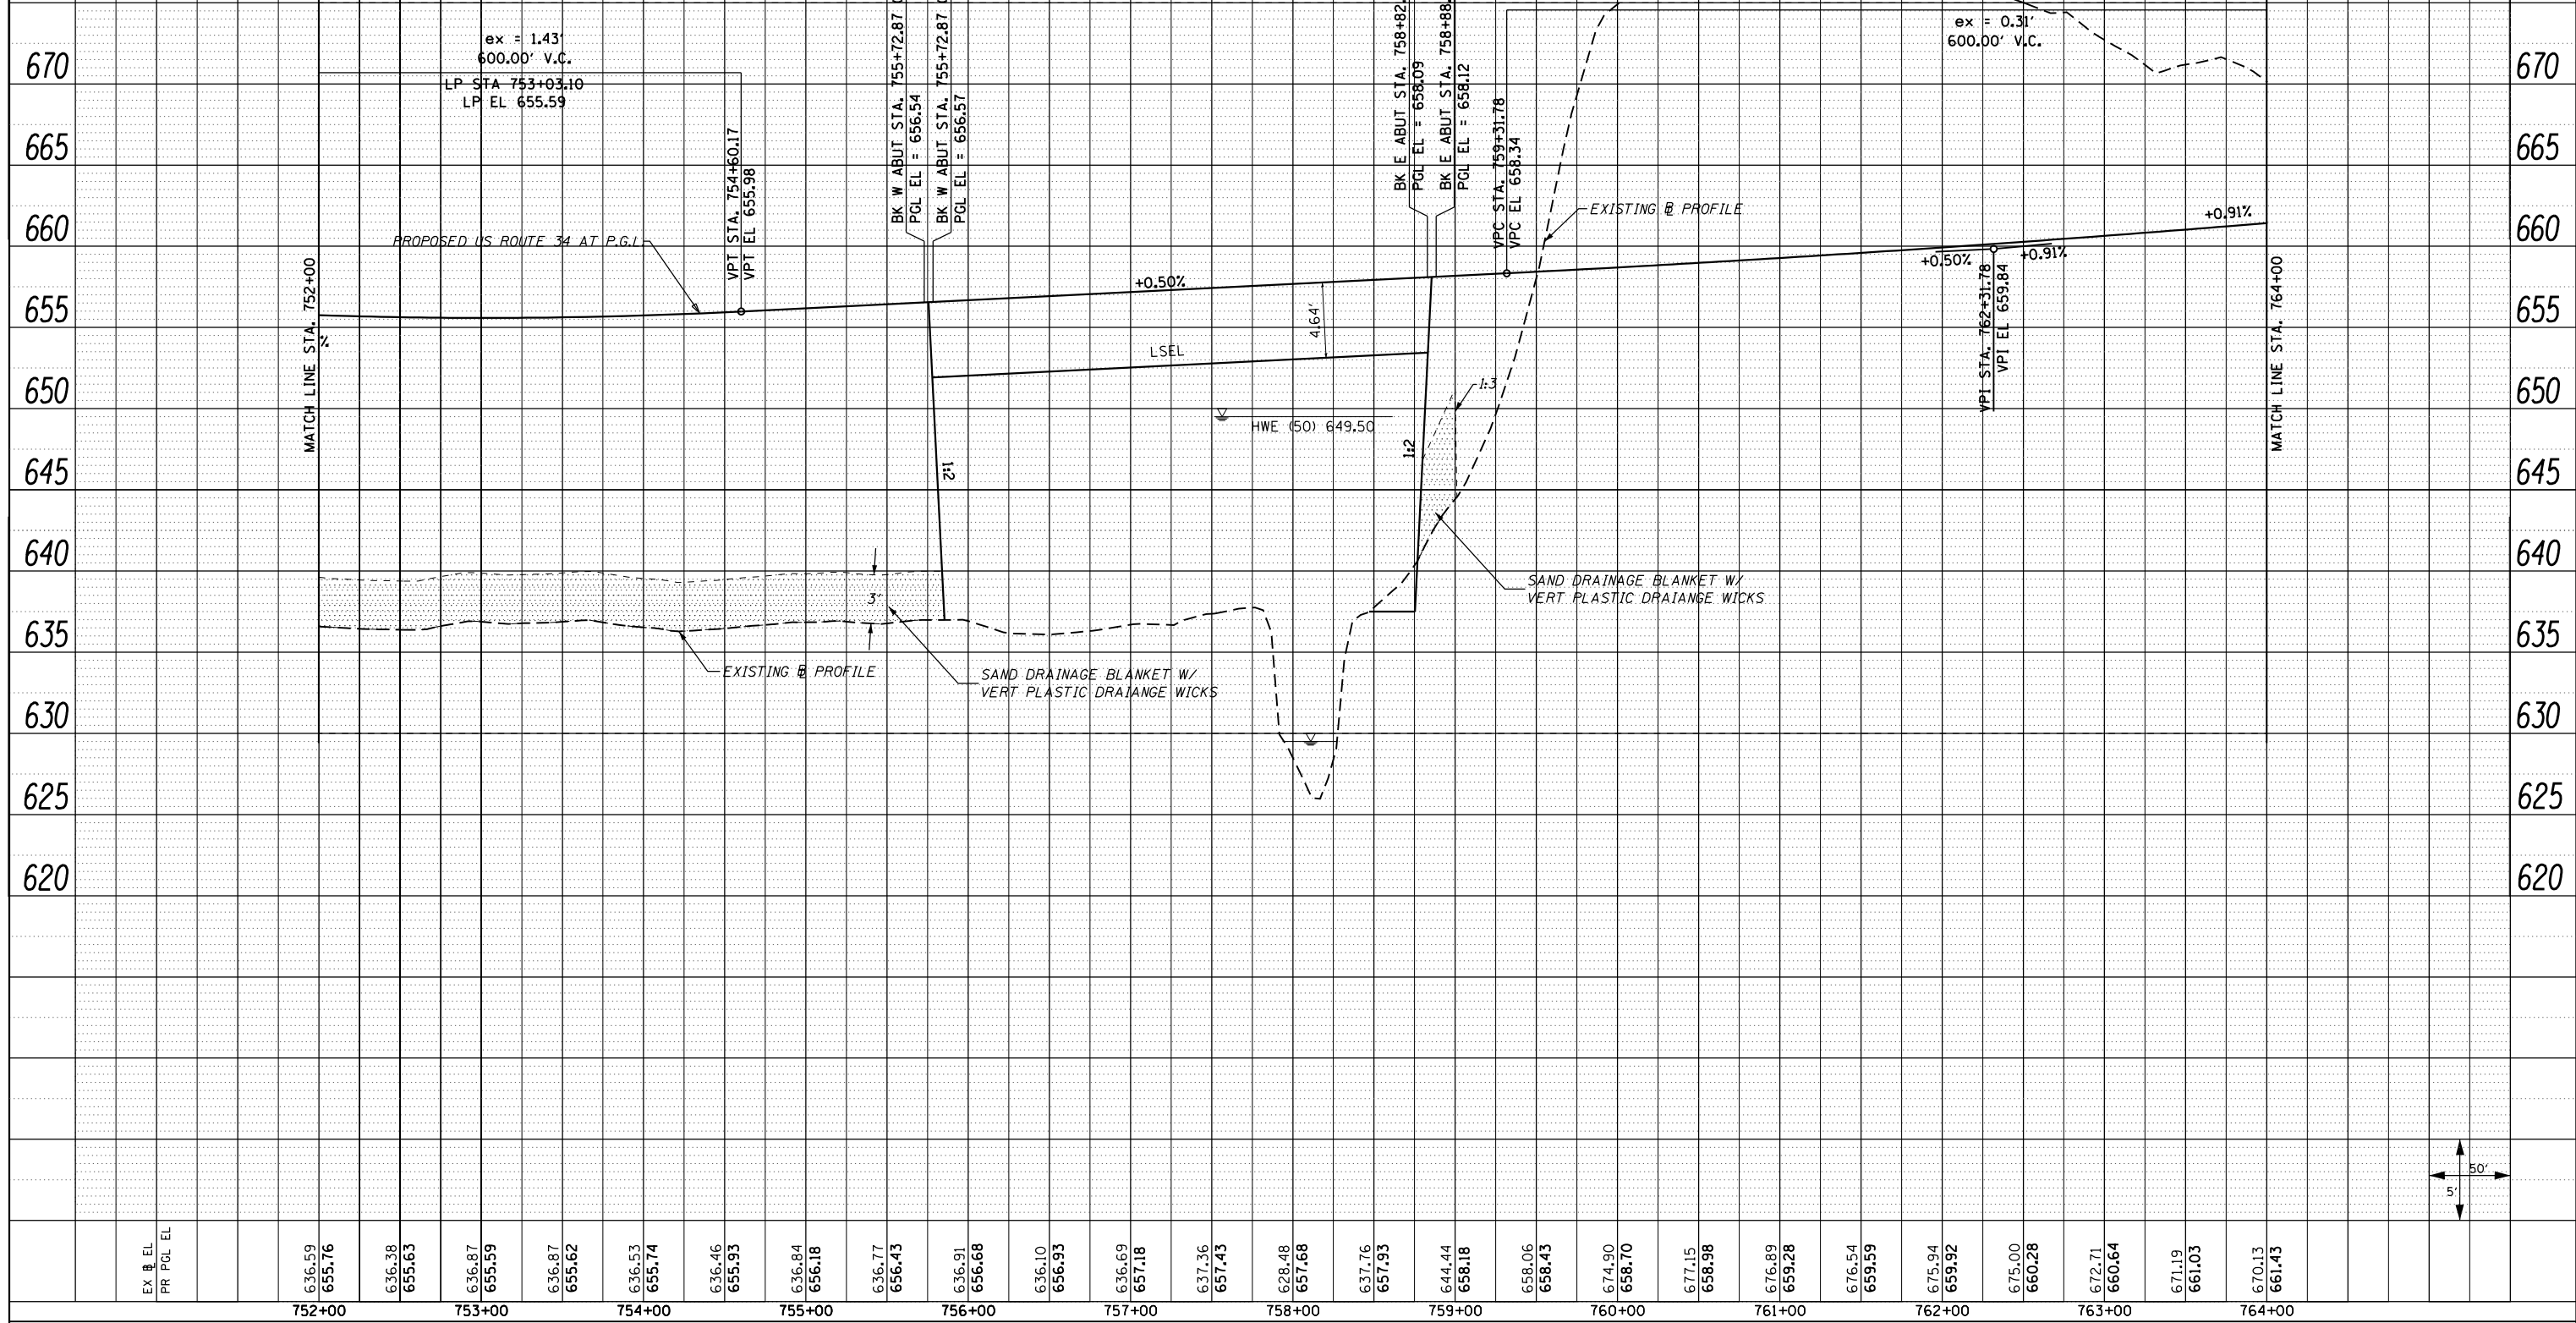

EX. EL.	636.59	636.38	636.87	636.87	636.53	636.46	636.10	636.69	637.36	628.48	637.76	644.44	658.06	674.90	677.15	676.89	676.54	675.94	675.00	672.71	670.13
PR. PGL EL.	655.76	655.63	655.59	655.62	655.74	655.93	656.18	656.68	657.43	657.68	657.93	658.18	658.43	658.70	658.98	659.28	659.59	659.92	660.28	660.64	661.03
	752+00	753+00	754+00	755+00	756+00	757+00	758+00	759+00	760+00	761+00	762+00	763+00	764+00								

FILE NAME = D:\68409-shr-23-prf-US34-021A.dgn

USER NAME = zechl	DESIGNED - DBS	REVISED -
PLOT SCALE = 100.0000' / 1"	DRAWN - PSBA	REVISED -
PLOT DATE = 10/16/2012	CHECKED - CSB	REVISED -
	DATE - 10/2012	REVISED -

STATE OF ILLINOIS
DEPARTMENT OF TRANSPORTATION

ROADWAY PLAN AND PROFILE
US ROUTE 34

SCALE: NOTED SHEET NO. 23 OF 67 SHEETS STA. 752+00 TO STA. 764+00

F.A.P. RTE.	SECTION	COUNTY	TOTAL SHEETS	SHEET NO.
313	7-2 ; 6-1	HENDERSON	976	157
CONTRACT NO. 68409				
ILLINOIS FED. AID PROJECT				