


- (A) STONE RIPRAP CLASS B4 L200' X W16' GROUT FOR RIPRAP =78.3 CU YD
- (B) STONE RIPRAP CLASS B4 L200' X W20' GROUT FOR RIPRAP =29.3 CU YD
- (C) STONE RIPRAP CLASS A5 L150' X W30'
- (D) STONE RIPRAP CLASS B3 L620' X 14'
- (E) STONE RIPRAP CLASS B5 L45' X W 10' NO FILTER FABRIC ON SLOPE
- (F) STONE RIPRAP CLASS B4 L150' X W14' (AVG) GROUT FOR RIPRAP =51.3 CU YD
- (G) STONE RIPRAP CLASS B4 L45' X W20'
- (H) STONE RIPRAP CLASS B4 STA. 743+75 TO 745+00 L125' X W22' STA. 745+00 TO 746+50 L150' X W 19' (AVG) STA. 746+50 TO 748+50 L200' X W16'
- (I) STONE RIPRAP CLASS B4 L28' X W24'
- (J) STONE RIPRAP CLASS B4 L210' X W22'

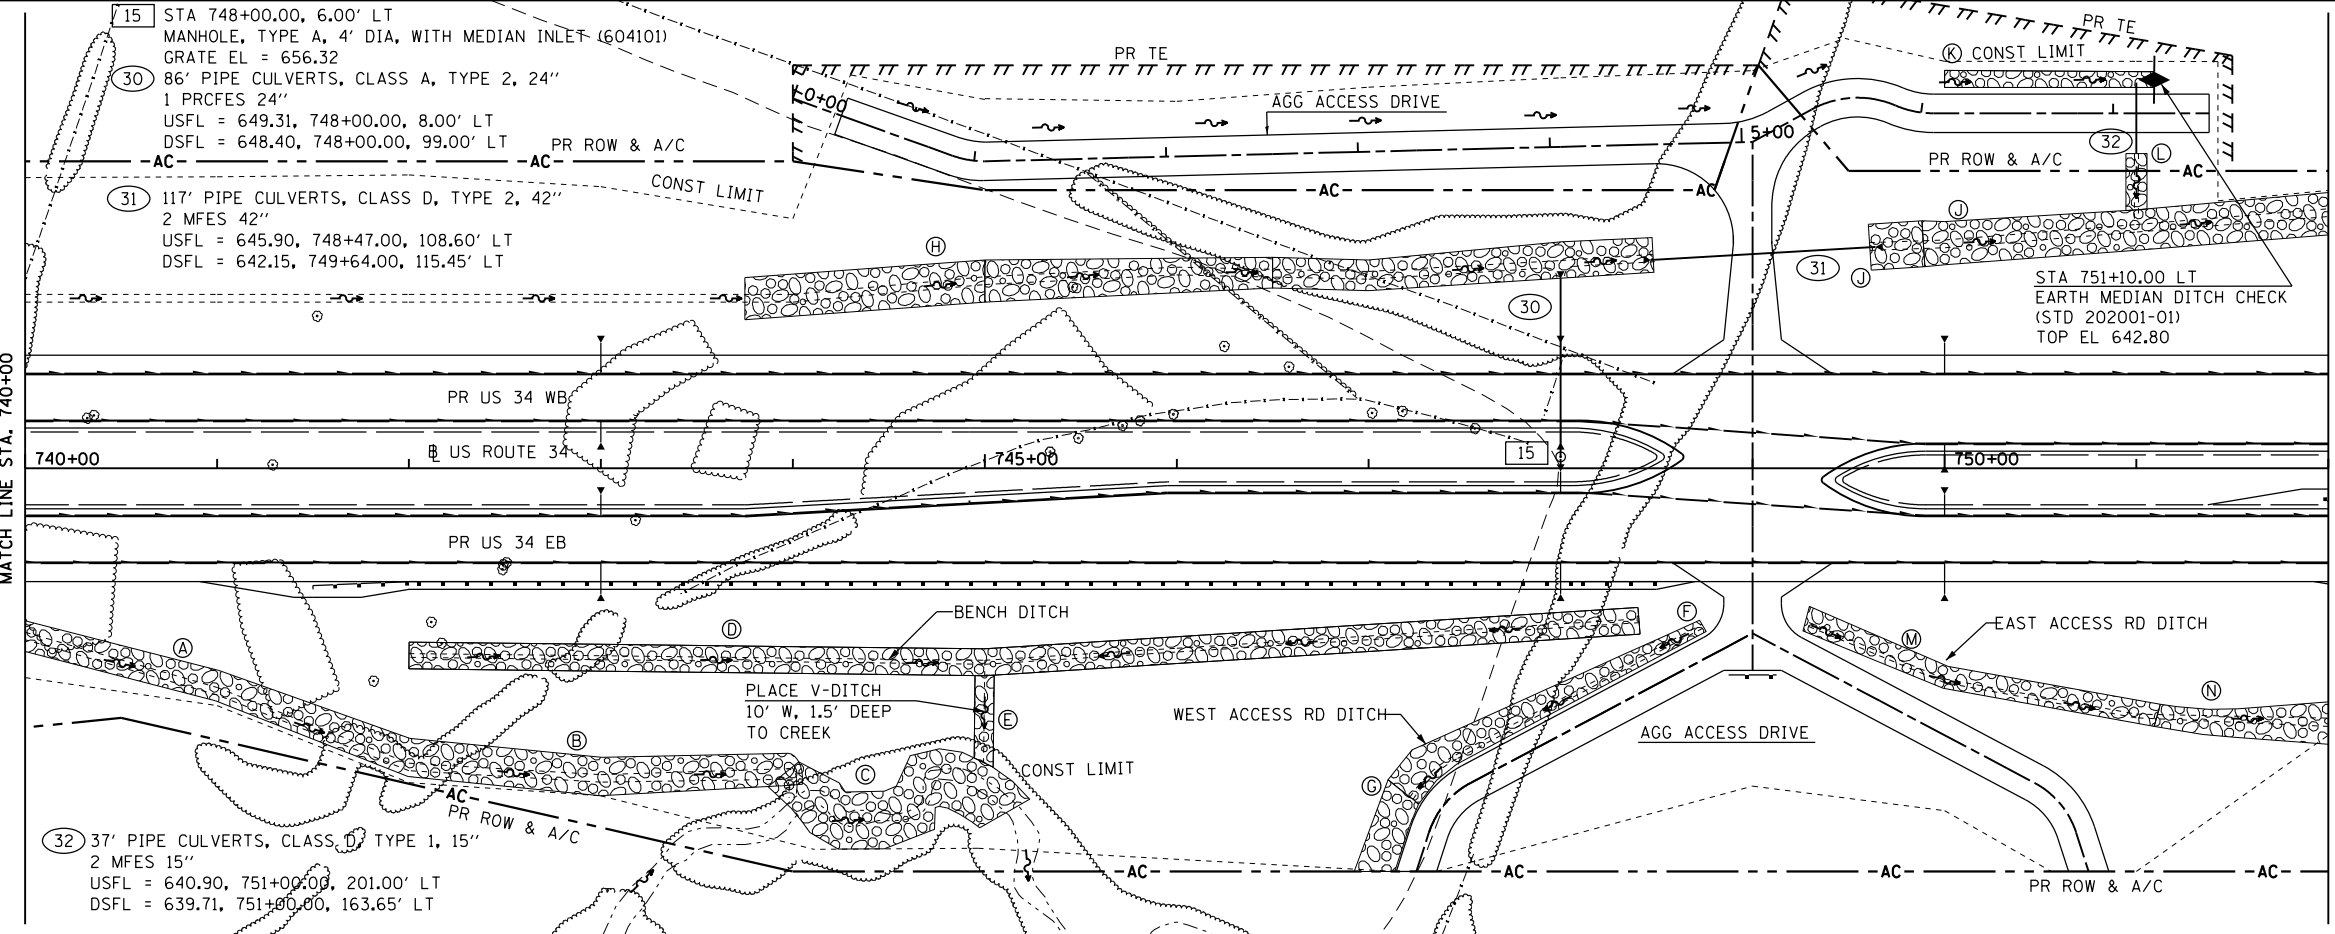


SEE SCHEDULE OF QUANTITIES FOR PIPE UNDERDRAIN OUTLETS LOCATION, OFFSET, AND ELEVATION

SEE PIPE UNDERDRAIN SHEETS FOR UNDERDRAIN PROFILES AND INVERTS AT EDGE OF PAVEMENT

NOTE
BENCH DITCH - 2' F.B., 1:3 FS, 1:2 BS, 1.5' DP, 4' WIDE BERM


ACCESS RD DITCHES
2' FB 1:3 FS, 1:3 BS

- (K) STONE RIPRAP CLASS B4 L110' X W9'
- (L) STONE RIPRAP CLASS B4 L30' X W11'
- (M) STONE RIPRAP CLASS B3 L190' X W13' GROUT FOR RIPRAP =60.3 CU YD
- (N) STONE RIPRAP CLASS B3 L80' X W13' TO 22' GROUT FOR RIPRAP =6.4 CU YD

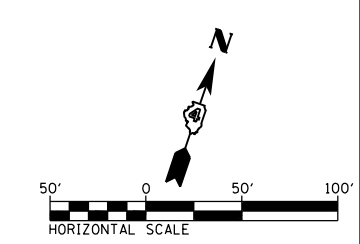

DATE	
BY	
PLAN	
NO. _____	
NO. _____	
NO. _____	
NO. _____	

DATE	
BY	
PROFILE	
NO. _____	
NO. _____	
NO. _____	
NO. _____	

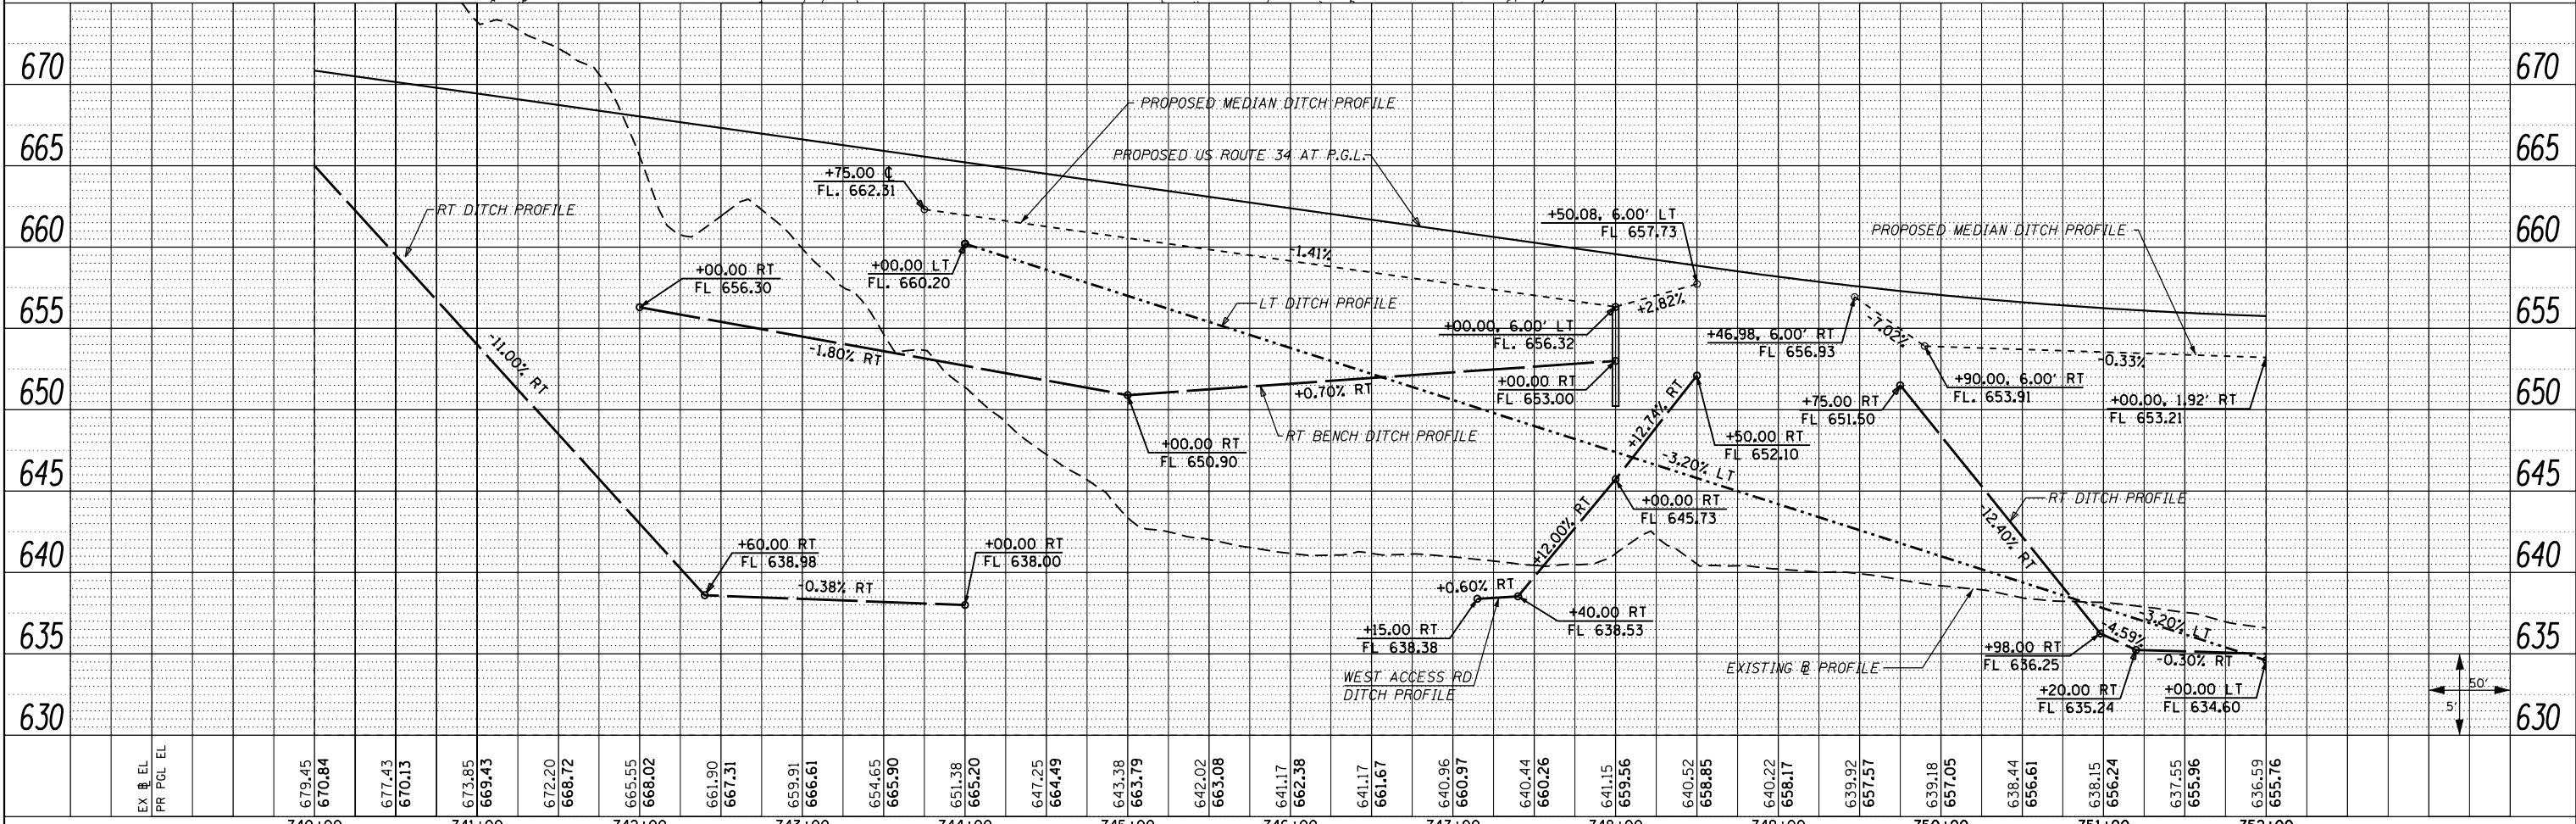

FILE NAME =	USER NAME = zech1	DESIGNED - DBS	REVISED -	STATE OF ILLINOIS DEPARTMENT OF TRANSPORTATION	DRAINAGE PLAN AND PROFILE US ROUTE 34			F.A.P. RTE. 313	SECTION 7-2 ; 6-1	COUNTY HENDERSON	TOTAL SHEETS 976	SHEET NO. 294	
D468409-sh-20-drain-US34-20.dgn	PLOT SCALE = 100.0000' / in.	CHECKED - CSB	REVISED -		SCALE: 1"=50'	SHEET NO. 20 OF 61 SHEETS	STA. 740+00 TO STA. 752+00	CONTRACT NO. 68409		ILLINOIS FED. AID PROJECT			
	PLOT DATE = 10/16/2012	DATE - 10/2012	REVISED -										