 
 


 


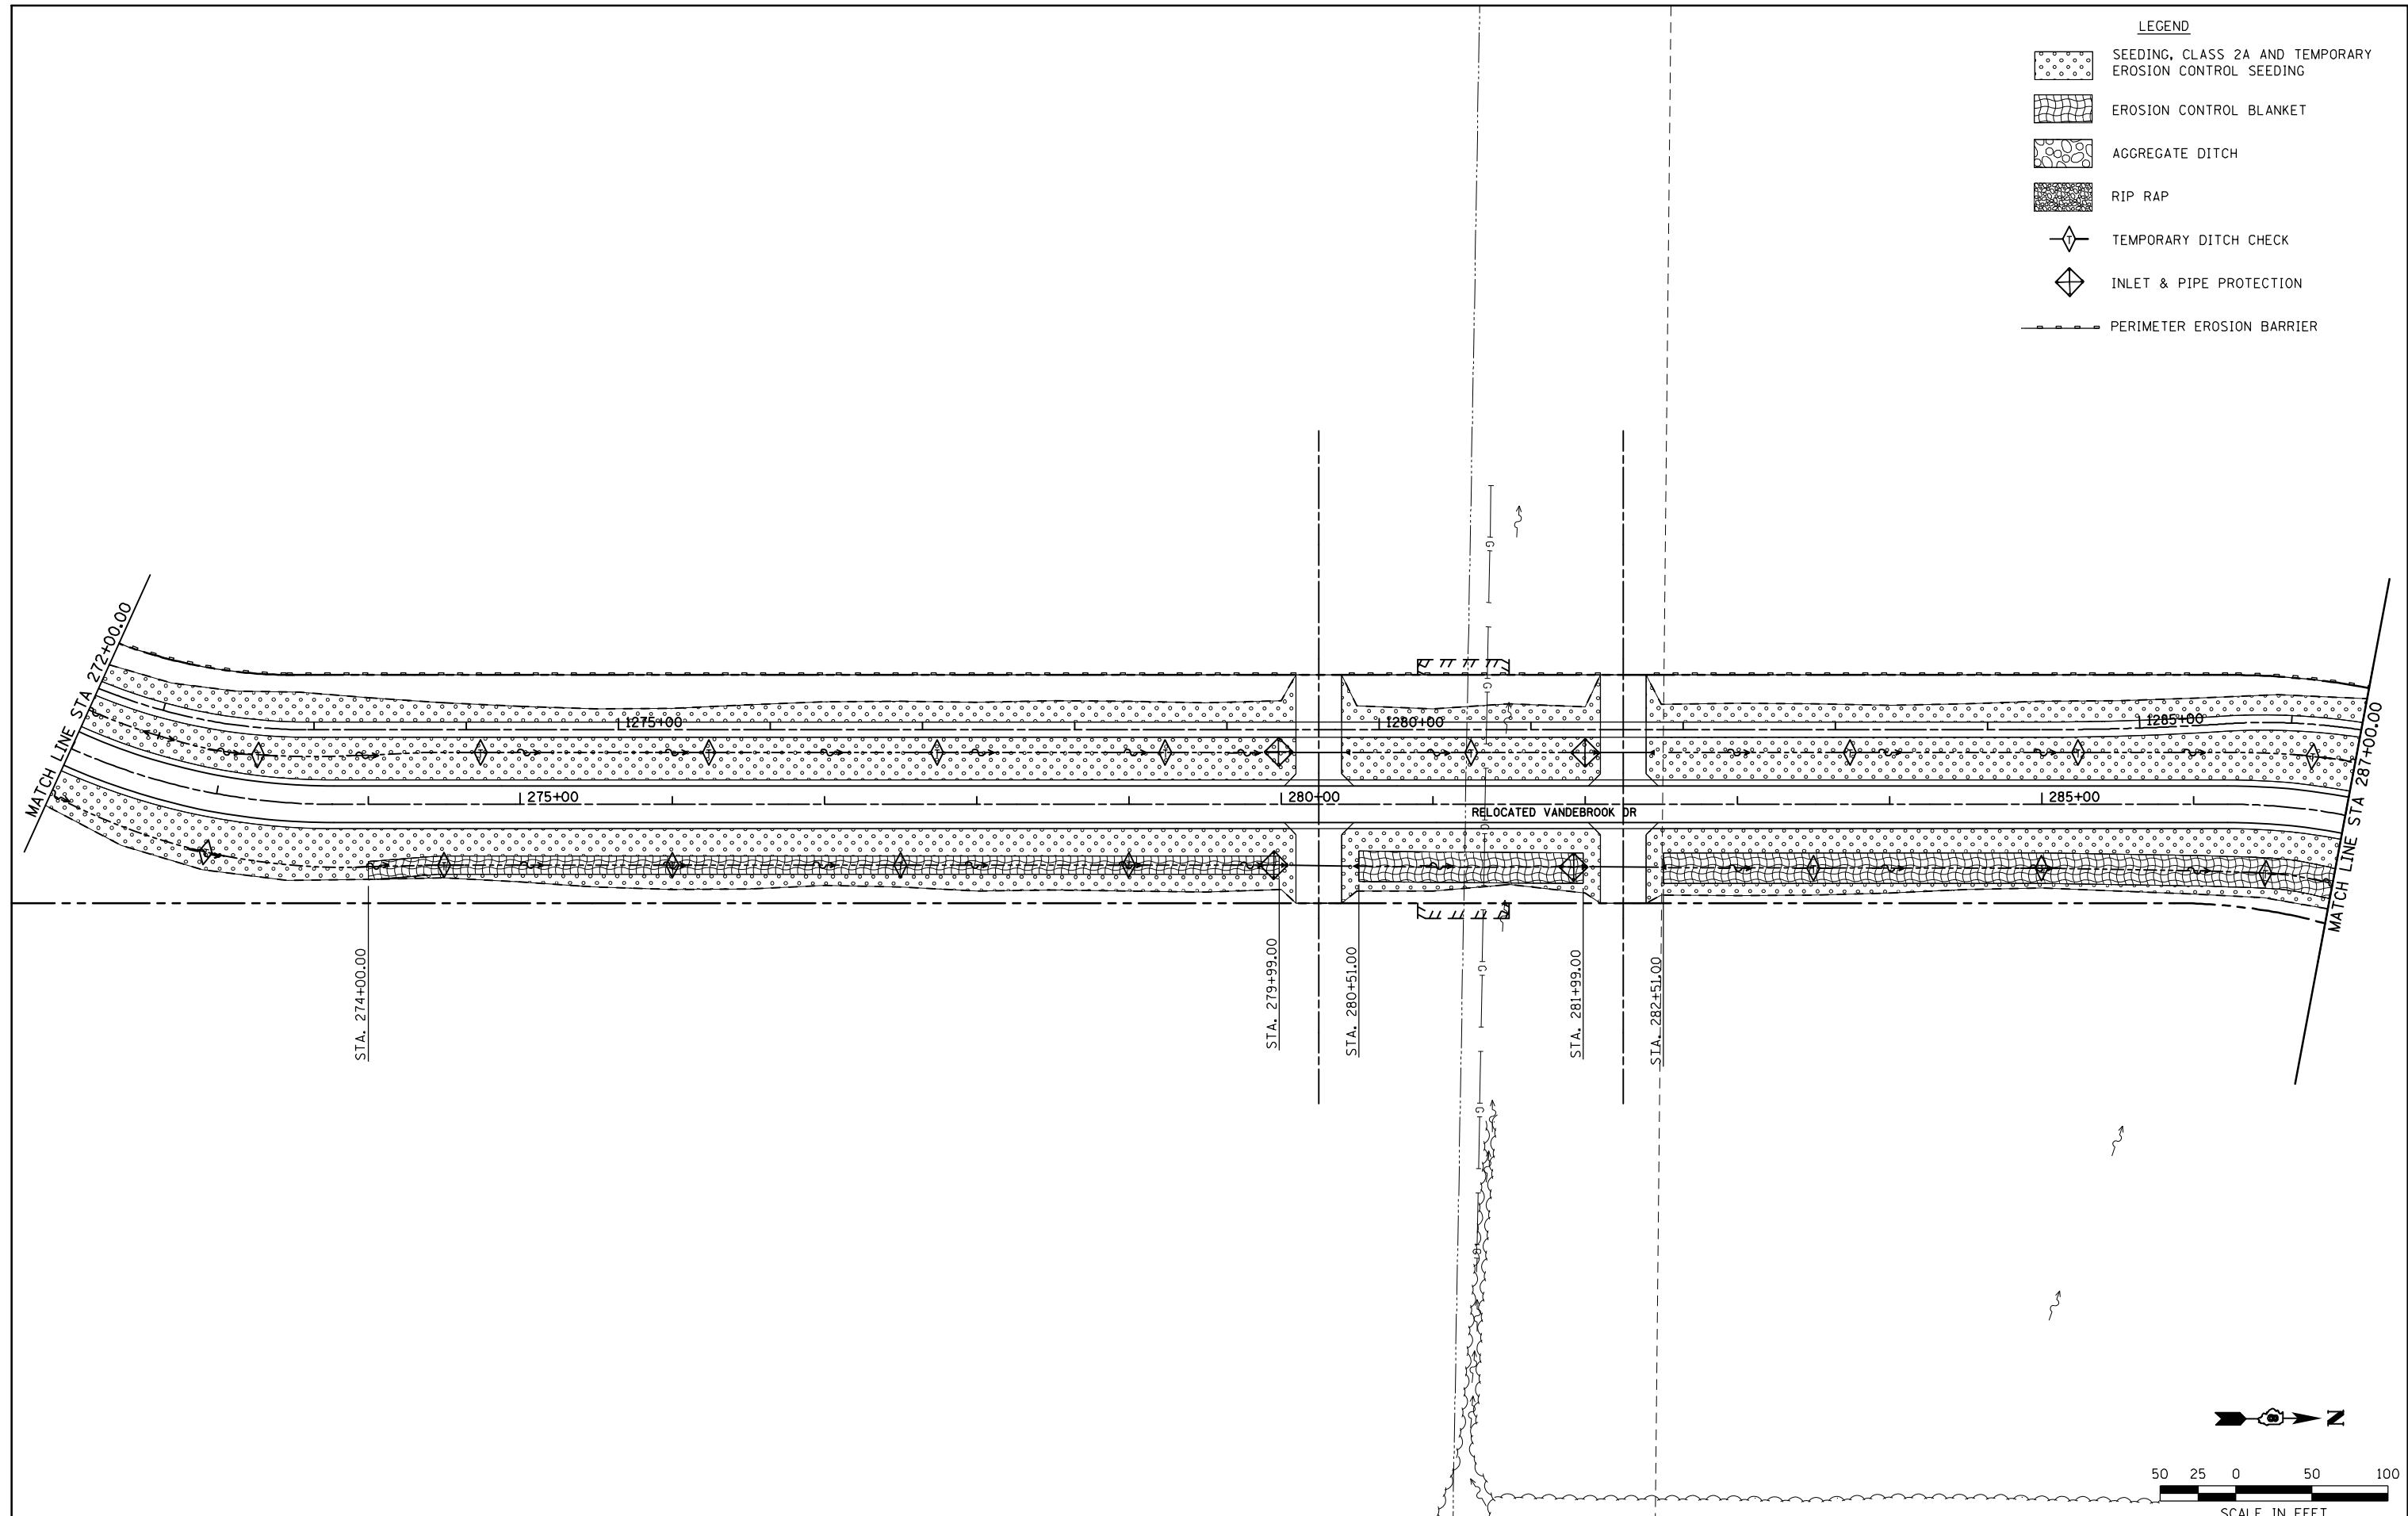



- LEGEND**
-  SEEDING, CLASS 2A AND TEMPORARY EROSION CONTROL SEEDING
  -  EROSION CONTROL BLANKET
  -  AGGREGATE DITCH
  -  RIP RAP
  -  TEMPORARY DITCH CHECK
  -  INLET & PIPE PROTECTION
  -  PERIMETER EROSION BARRIER



FILE NAME =	USER NAME = Richard Heinke	DESIGNED - JAH	REVISED -	<b>STATE OF ILLINOIS</b> <b>DEPARTMENT OF TRANSPORTATION</b>	 McDonough-Whillow, P.C. <small>PROFESSIONAL DESIGN NO. 184-002754</small>	<b>EROSION CONTROL PLAN</b> RELOCATED VANDEBROOK DR.	F.A.U. RTE. 9324	SECTION 68-R-1	COUNTY MONROE	TOTAL SHEETS 192	SHEET NO. 71		
F:\Projects\IDOT PROJECTS\09-101-11.4\Drawings\CADD Sheets\Contract 1\42.0876F51-sht	DRAWN - RNH	CHECKED - TMM	REVISED -				SCALE: 1"=50'	SHEET NO. 2 OF 8 SHEETS	STA. 272+00.00 TO STA. 287+00.00	CONTRACT NO. 76F51			
PLOT SCALE = 100.0000' / in.	DATE -	DATE -	REVISED -				ILLINOIS FED. AID PROJECT						
PLOT DATE = 10/2/2012	DATE -	DATE -	REVISED -										