
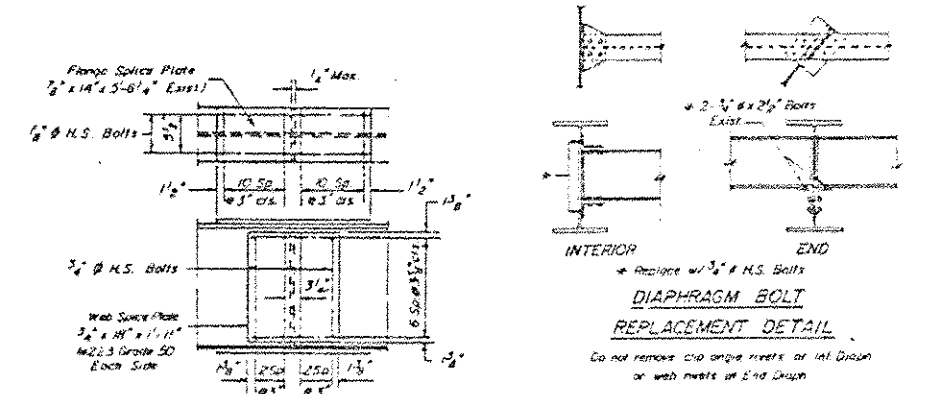


**FRAMING PLAN UNIT II**  
 (Remove & Re-erect Structural Steel - See Special Provisions.)

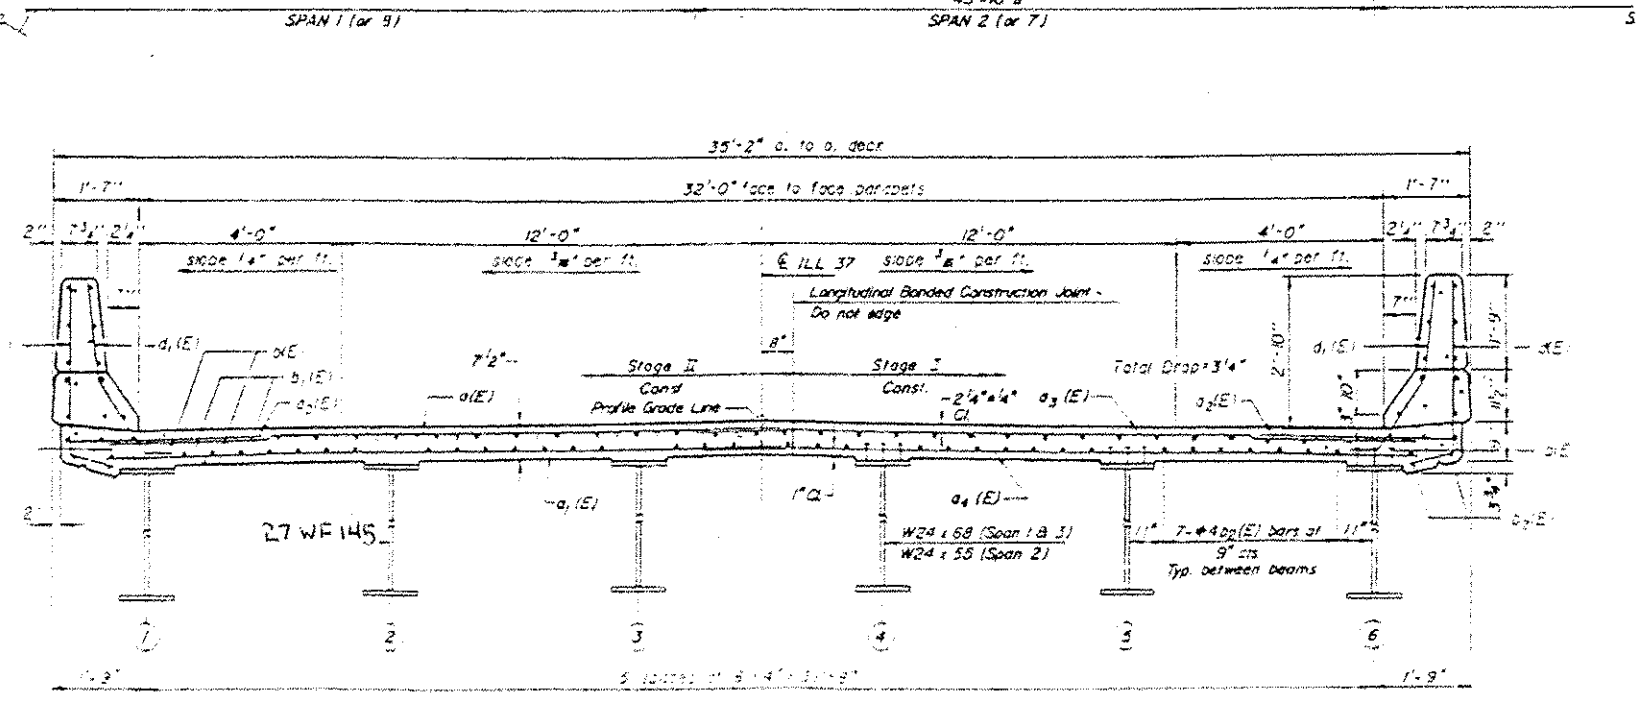

**DETAIL OF SPLICE**

**UNIT II**  
**STRUCTURAL STEEL**  
 ILL. RTE 2849 SECTION 182-  
 JEFFERSON COUNTY  
 STATION 182+00

**FOR INFORMATION ONLY**

FILE NAME: c:\p4\work\bridge\gautneyrk\031966578	USER NAME: gautneyrk	DESIGNED: -	REVISED: -	<b>STATE OF ILLINOIS DEPARTMENT OF TRANSPORTATION</b>	SN 041-0032	RTE: 09	SECTION: BRIDGE PAINTING 2015-1	COUNTY: VARIOUS	TOTAL SHEETS: 33	SHEET NO.: 19
41-shr\cplandgn	DRAWN: -	REVISED: -	SCALE: _____		IL 37 OVER CASEY FORK	VAR.:			CONTRACT NO. 78341	
PLOT SCALE: 48,000 1/2 in.	CHECKED: -	REVISED: -	SHEET _____			STA. _____				
PLOT DATE: 10/17/2012	DATE: -	REVISED: -	OF _____			TO STA. _____				
							(ILLINOIS) FED. AID PROJECT			