
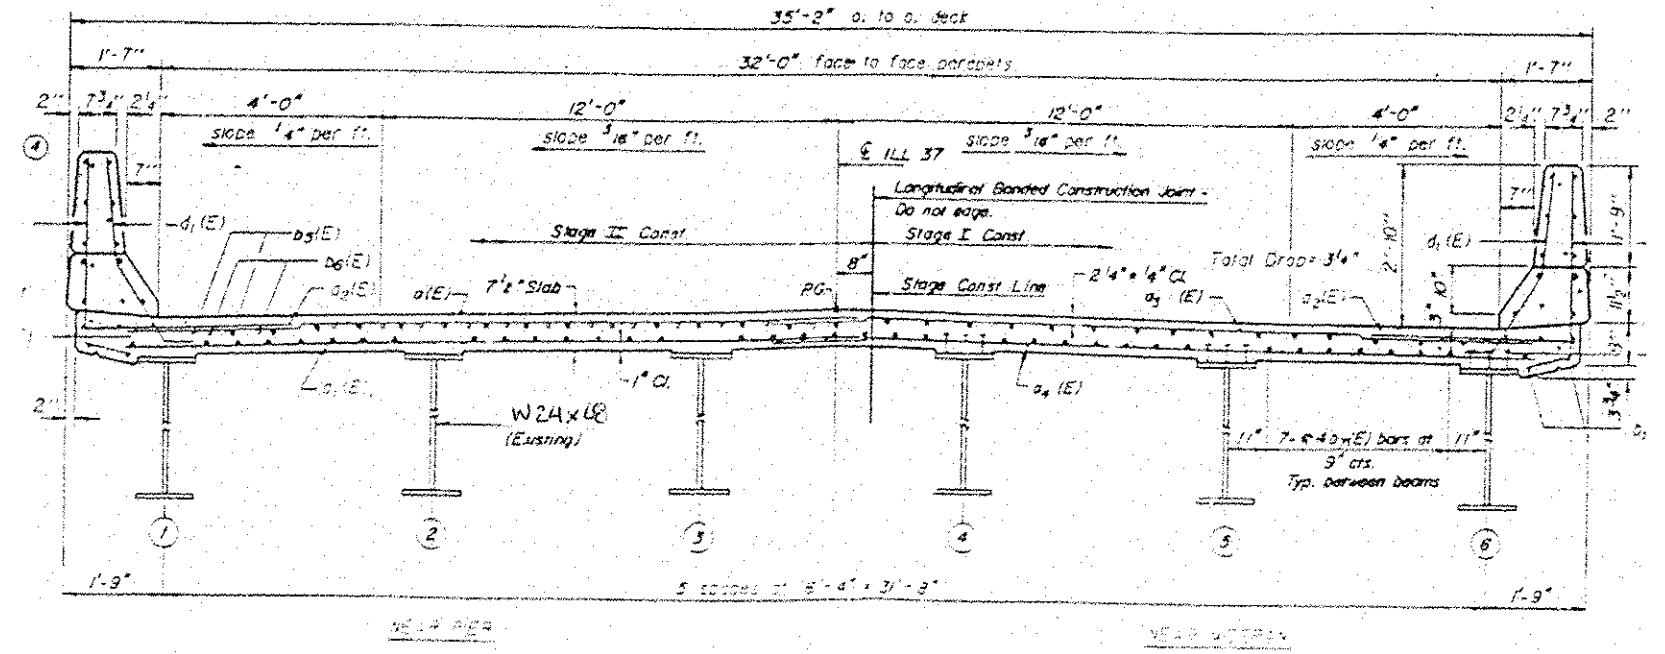


FRAMING PLAN-UNIT I
(Unit Similar)

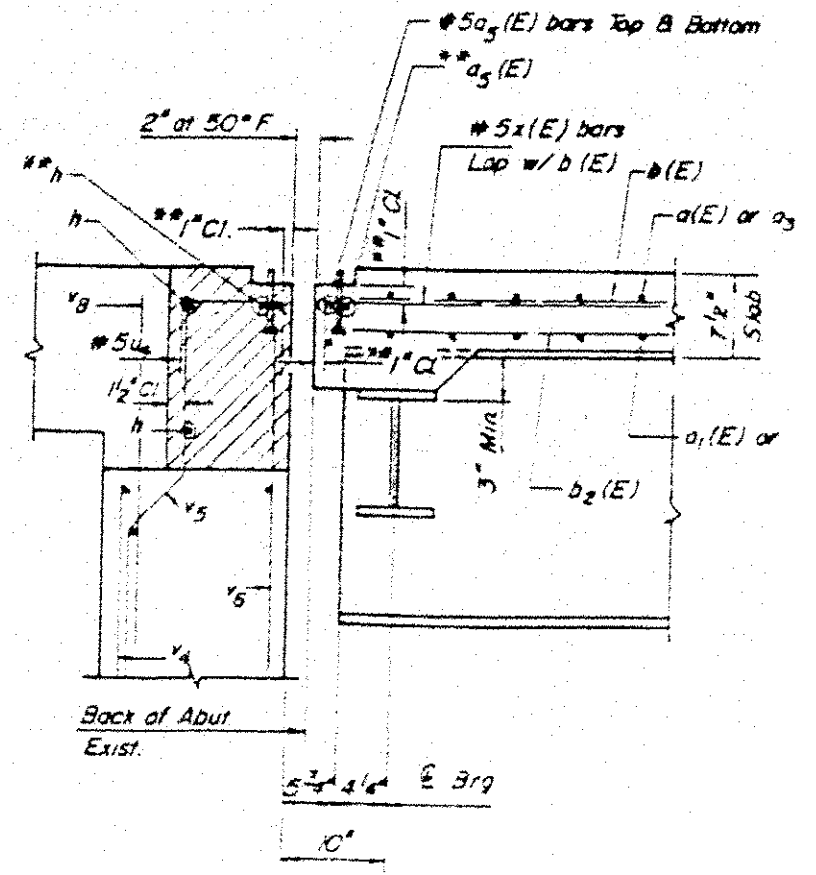

FOR INFORMATION ONLY

FILE NAME -	USER NAME - gautneyrk	DESIGNED -	REVISED -	STATE OF ILLINOIS DEPARTMENT OF TRANSPORTATION	SN 041-0032 ILL 37 OVER CASEY FORK	RTE.	SECTION	COUNTY	TOTAL SHEETS	SHEET NO.	
c:\pwwork\pwwork\gautneyrk\d2319565\7841-sht-plot.dgn	PLOT SCALE - 48,0000 1/16"	DRAWN -	REVISED -			VAR.	D9 BRIDGE PAINTING 2013-1	VARIOUS	33	24	
#MODELNAME*	PLOT DATE - 11/19/2012	CHECKED -	REVISED -			CONTRACT NO. 78341					
		DATE -	REVISED -			ILLINOIS FED. AID PROJECT					