
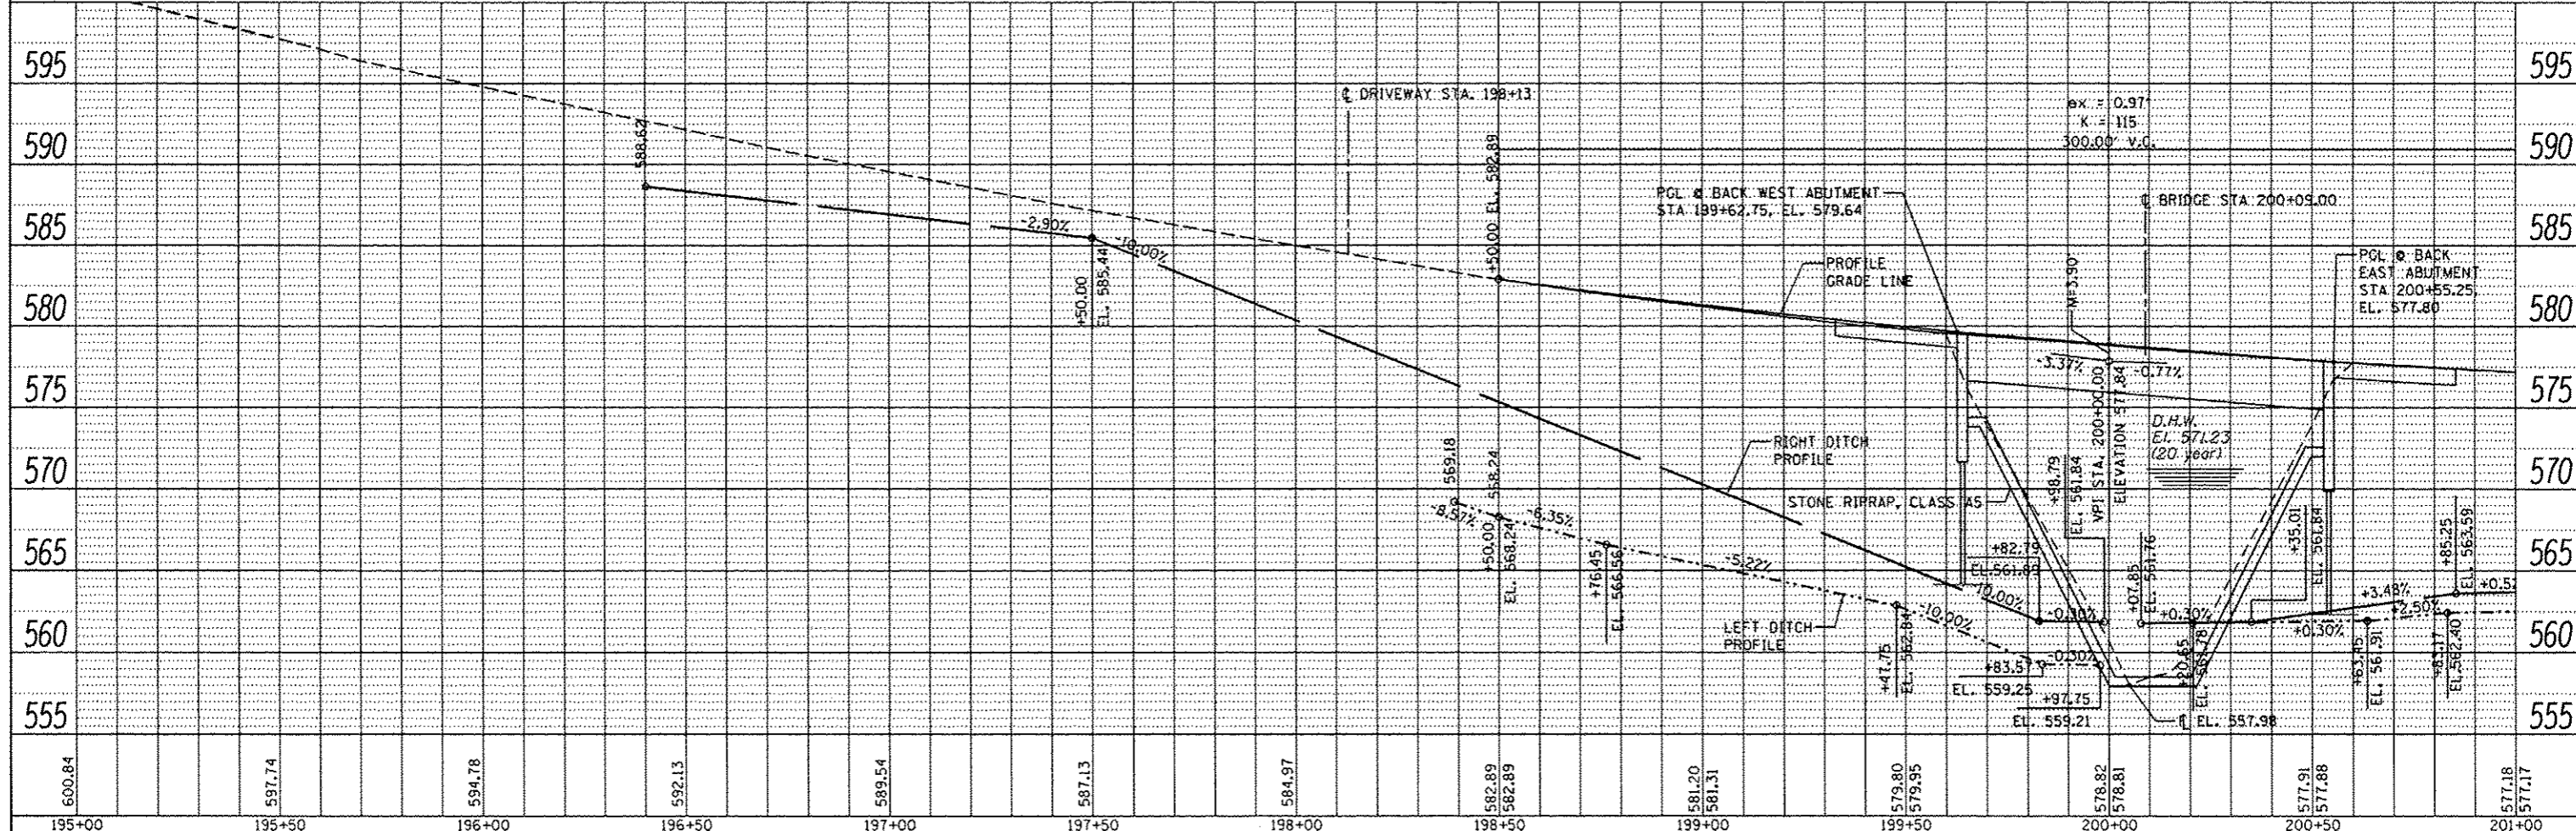


DATE	
BY	
REVISION	
NO.	
DESCRIPTION	

INFRASTRUCTURE ENGINEERING  
 405 N. WASHINGTON ST. PEORIA, IL 61602  
 (309) 671-1111

DATE	
BY	
REVISION	
NO.	
DESCRIPTION	

FILE NAME	#FILES#
DESIGNED	AJP
REVISOR	
USER NAME	IEI
DRAWN	AJP
REVISOR	
CHECKED	BAR
REVISOR	
DATE	11/02/2012
REVISOR	

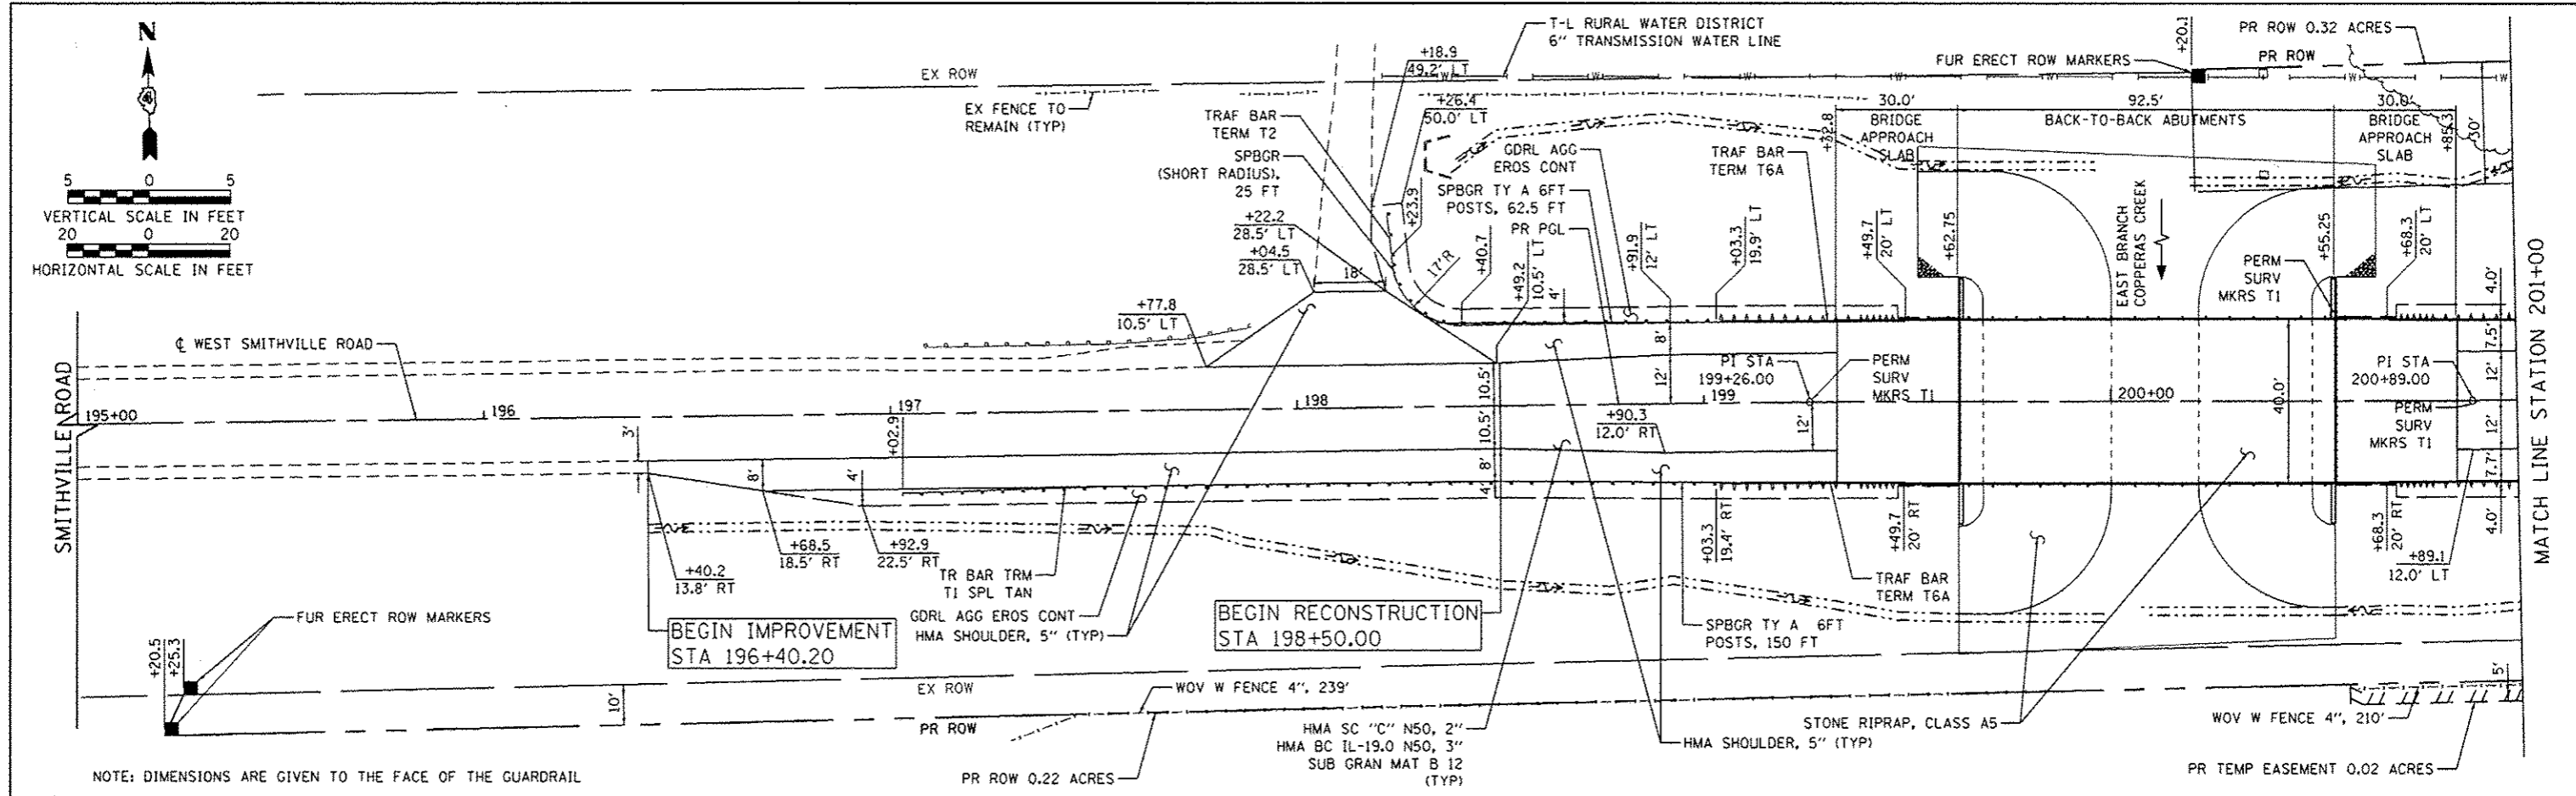

FILE NAME	#FILES#	DESIGNED	AJP	REVISOR	
USER NAME	IEI	DRAWN	AJP	REVISOR	
PLOT SCALE	1/8" = 1'-0"	CHECKED	BAR	REVISOR	
PLOT DATE	10/28/2012	DATE	11/02/2012	REVISOR	

PEORIA COUNTY  
HIGHWAY DEPARTMENT

ROADWAY PLAN AND PROFILE

SCALE: 1" = 20' SHEET NO. 1 OF 2 SHEETS STA. 195+00.00 TO STA. 201+00.00

F.A.S. R.T.E.	SECTION	COUNTY	TOTAL SHEETS	SHEET NO.
1381	10-00005-03-BR	PEORIA	55	14
CONTRACT NO. 89464			ILLINOIS FED. AID PROJECT	