



 


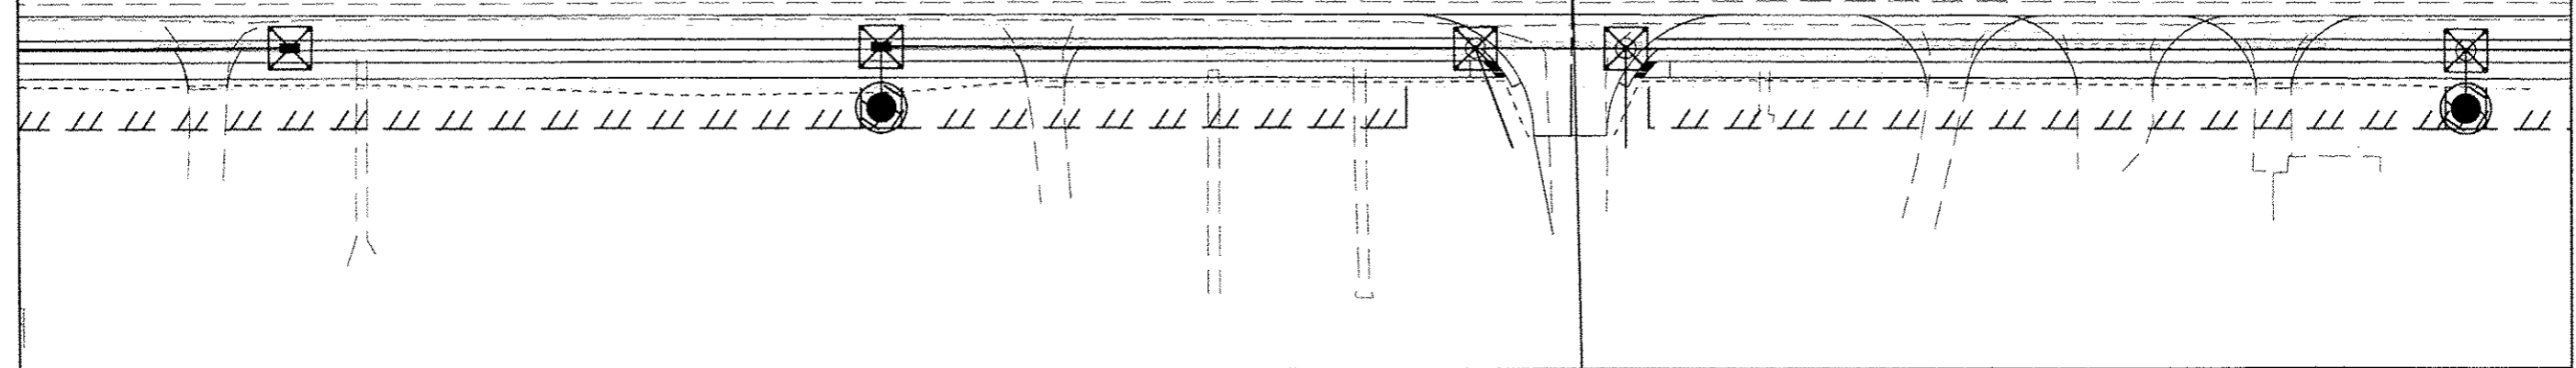
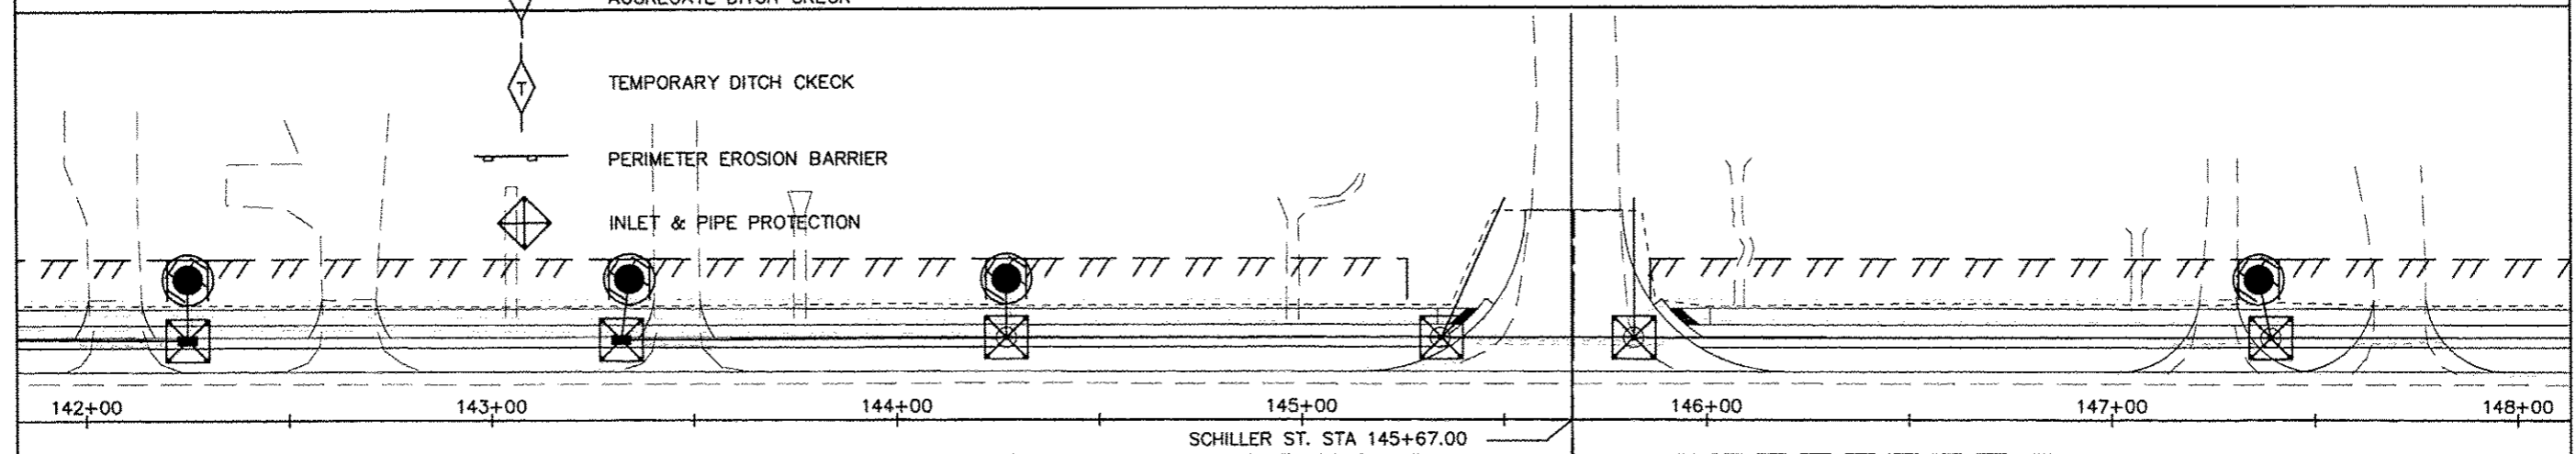


**LEGEND:**

-  EROSION CONTROL BLANKET
-  SEEDING & MULCH METHOD 2
-  AGGREGATE DITCH CHECK
-  TEMPORARY DITCH CHECK
-  PERIMETER EROSION BARRIER
-  INLET & PIPE PROTECTION
-  INLET FILTER



STATE OF ILLINOIS  
DEPARTMENT OF TRANSPORTATION

**EROSION CONTROL**

SCALE: SHEET NO. 10 OF 11 SHEETS STA 136+00 TO STA 148+00

ROUTE NO. P.A.S. 2735	SECTION 03-00053-01-WR	COUNTY MADISON	TOTAL SHEETS 145	SHEET NO. 47
			CONTRACT NO. 97509	