


ROUTE	SECTION	COUNTY	TOTAL SHEETS	SHEET NUMBER
Palatine Rd	2005-047BP	Cook	12	9

CONTRACT: 60A22

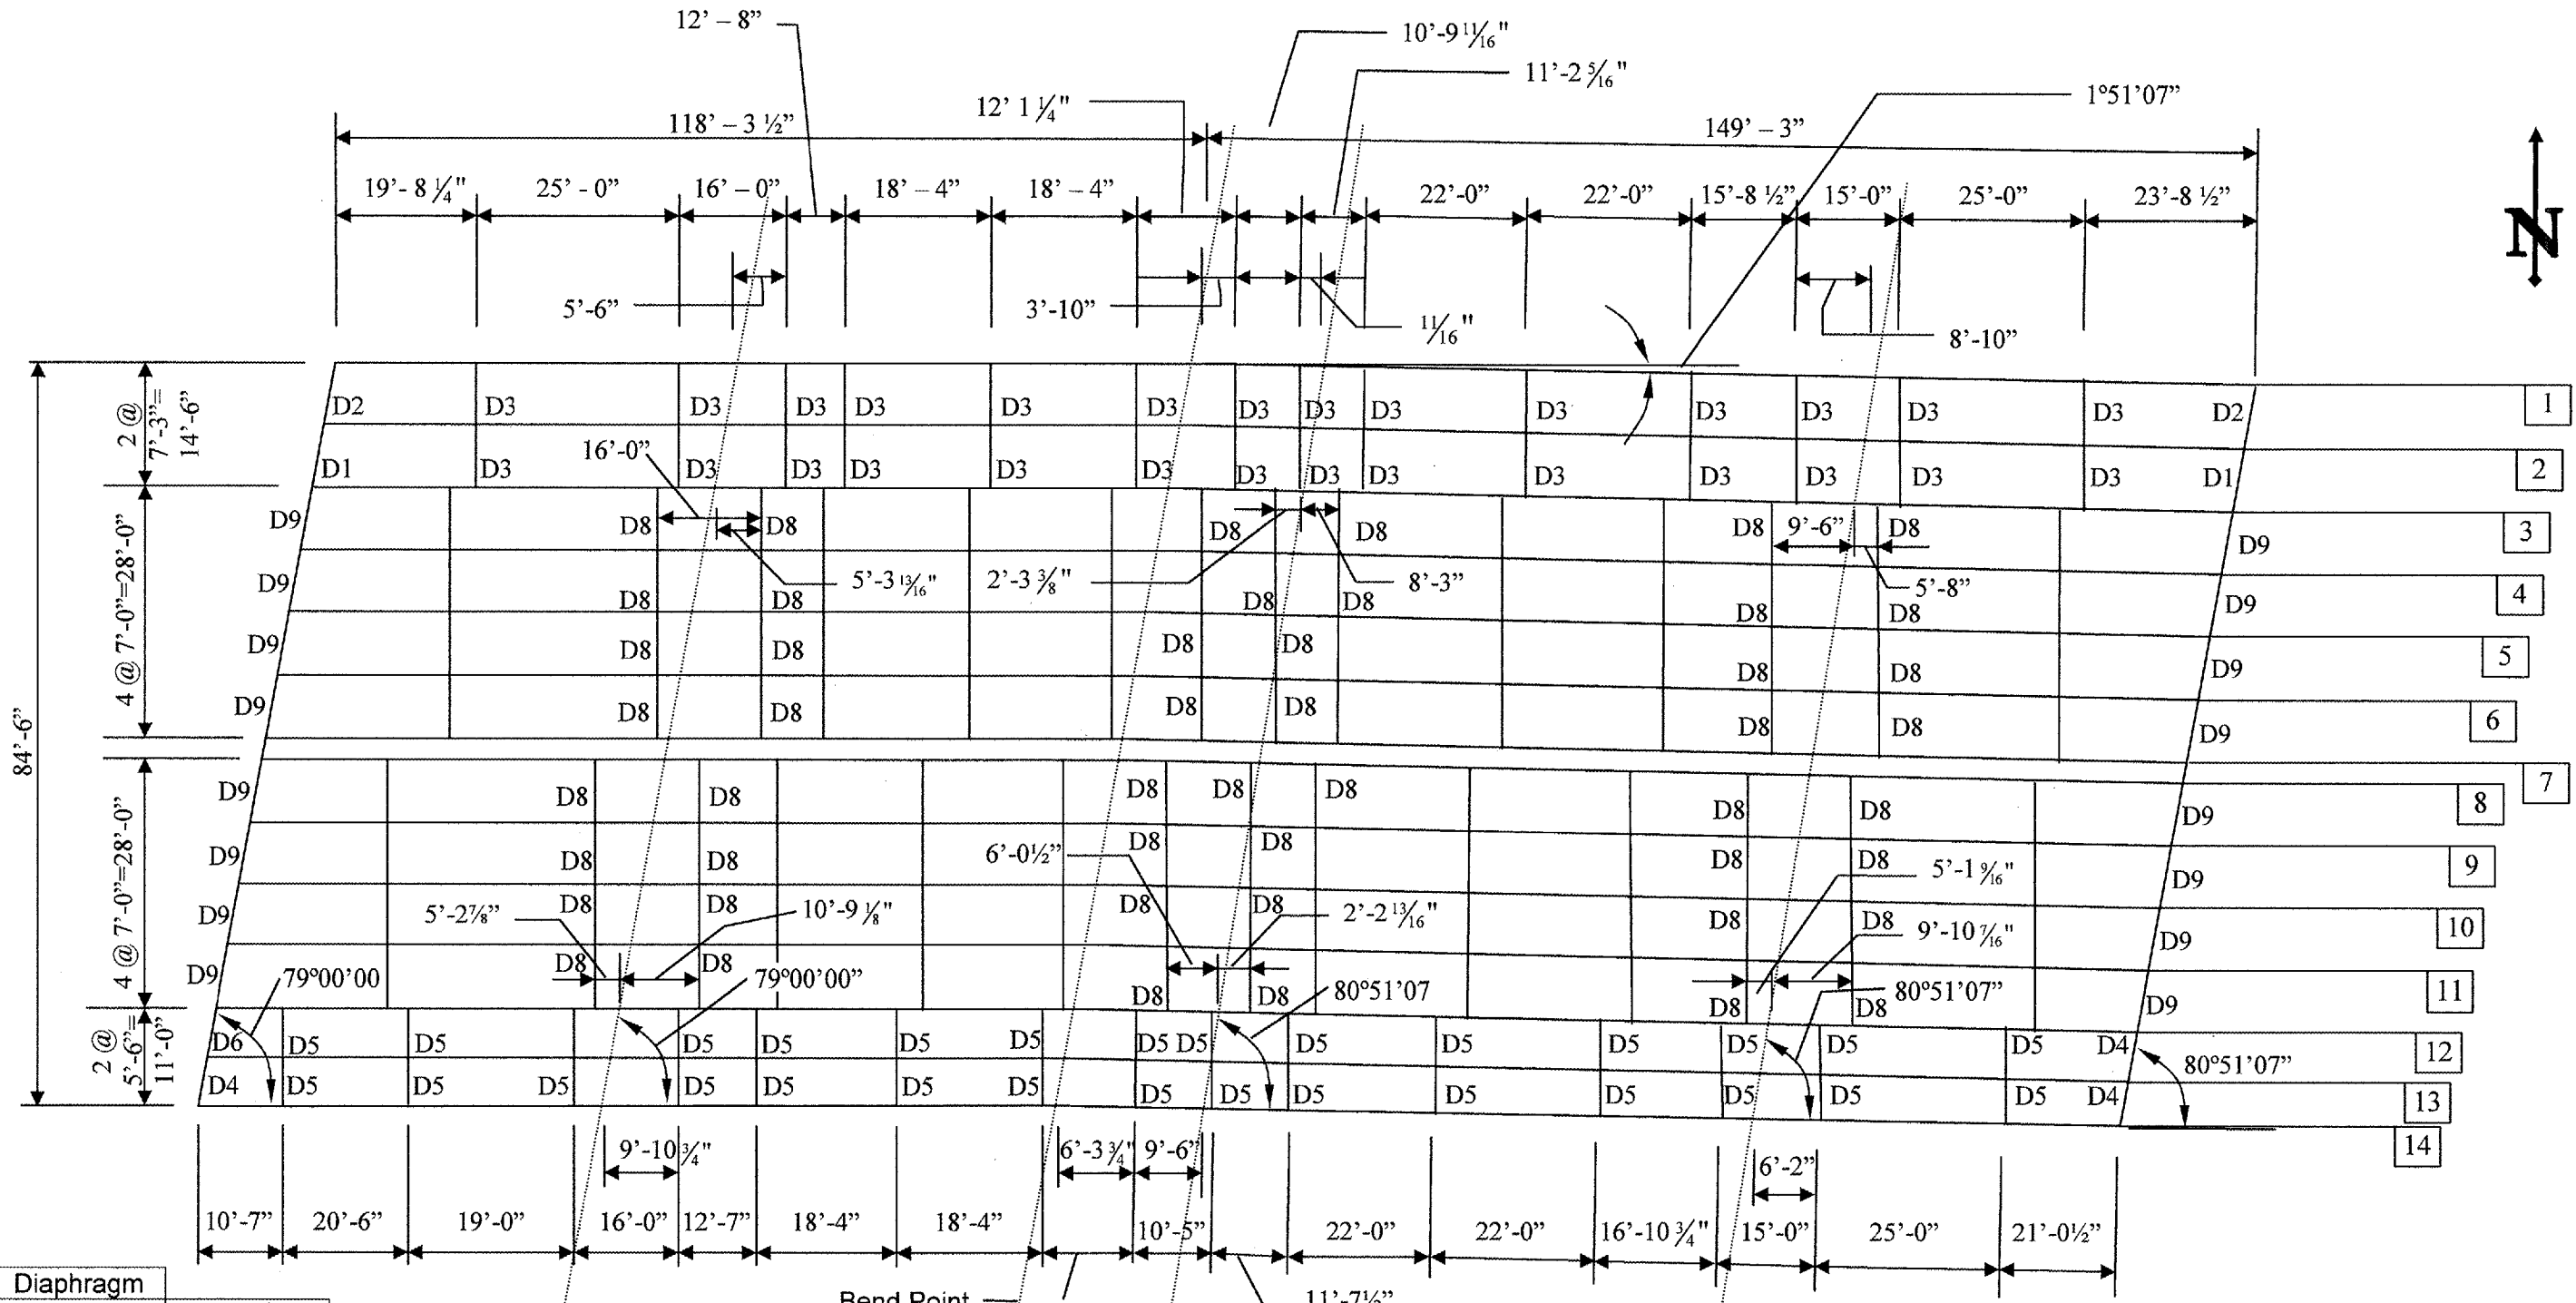

Diaphragm	
D1	W12x40
D2	W12x40
D3	W16x36
D4	W12x40
D5	W16x36
D6	W12x40
D8	C15x33.9
D9	W12x65

Beams	
1 & 2	W36x194
3 - 14	W36x160

Beams 1, 2, 13, 14 & Diaphragms D1 thru D6 & Bearings Were Added in 2005 and Have Zinc Primer Only.

ILLINOIS DEPARTMENT OF TRANSPORTATION
 FRAMING PLAN LOCATION 6
 SN: 016-0530
 PALATINE ROAD OVER
 DES PLANES RIVER