


F.A. RTE.	SECTION	COUNTY	TOTAL SHEETS	SHEET NO.
*	2004-025-RS	LAKE	116	48

STA.	TO STA.
FED. ROAD DIST. NO.	ILLINOIS FED. AID PROJECT

* PARK ROADS
IDNR FILE NO. 2-03-025A

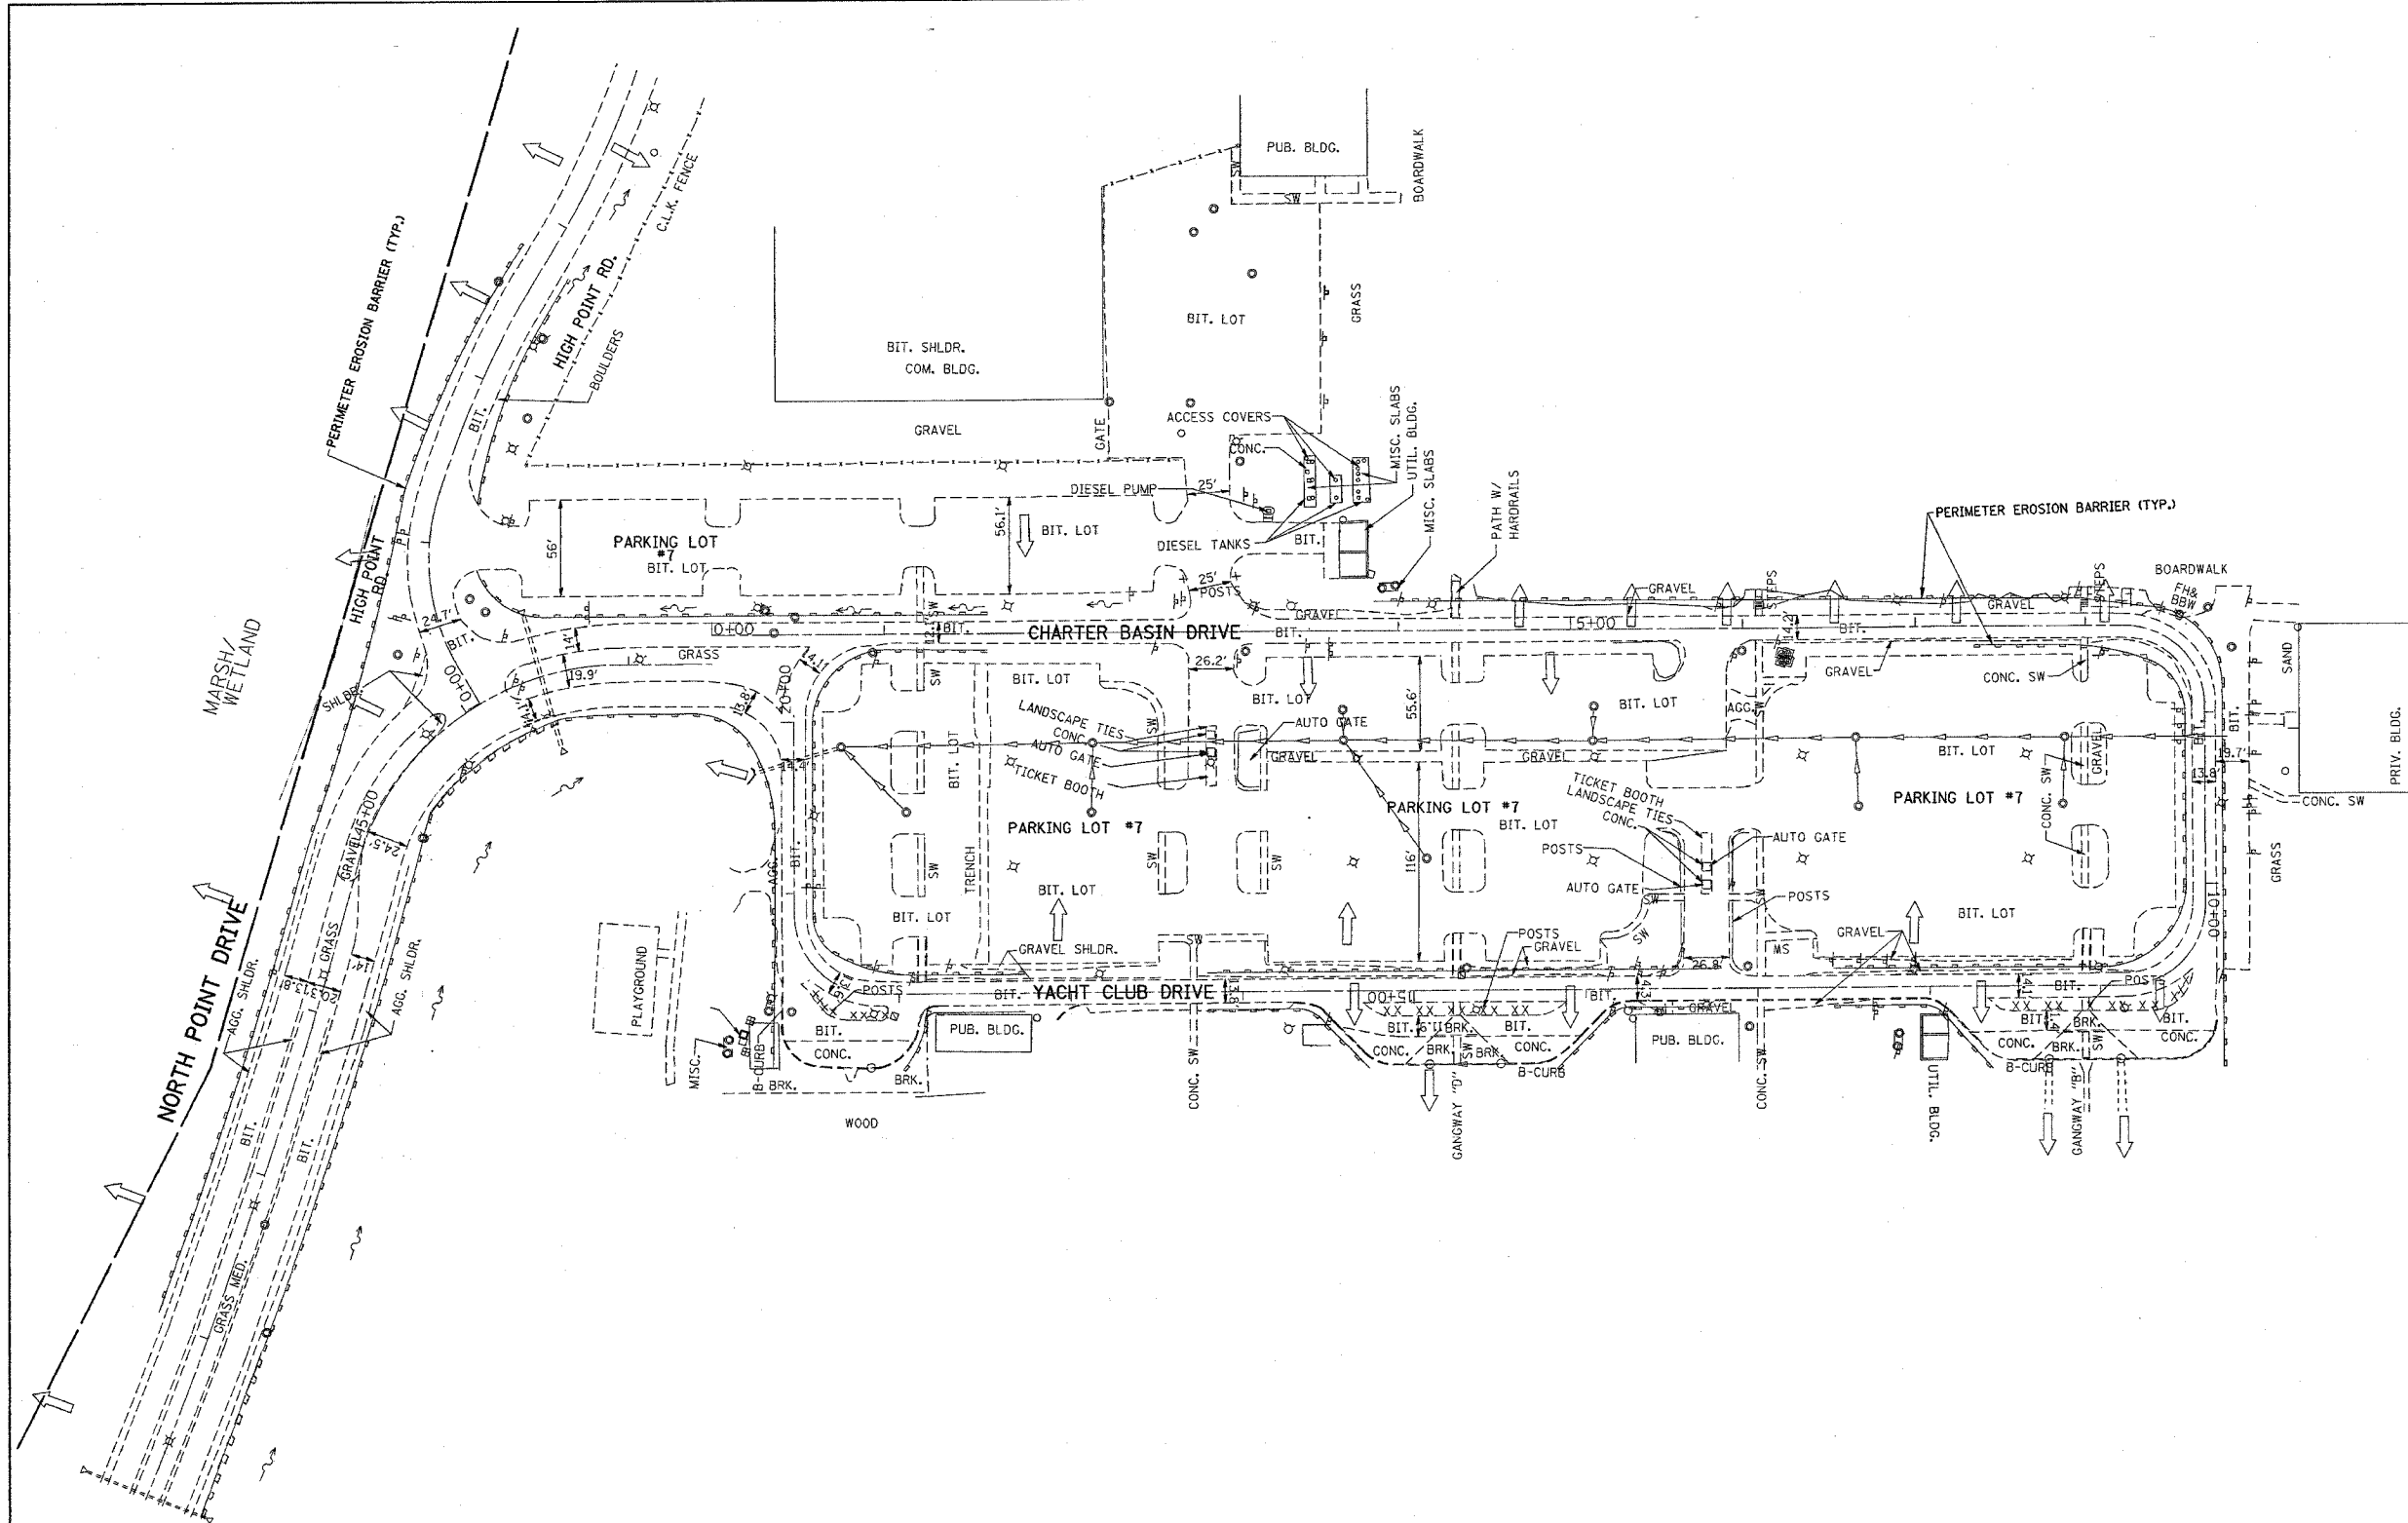

PLOT DATE = 12/29/2005
FILE NAME = c:\pcc\erecta\34482\ah_erosion.dgn
PLOT SCALE = 5/8"=1'-0" / IN.
USER NAME = gajlarobt

REVISIONS	
NAME	DATE

ILLINOIS DEPARTMENT OF TRANSPORTATION
EROSION CONTROL PLAN
NORTH POINT MARINA
YACHT CLUB DRIVE

SCALE: VERT. 1"=50'
HORIZ. DATE: 12/29/2005

DRAWN BY
CHECKED BY