


F.A. RTE.	SECTION	COUNTY	TOTAL SHEETS	SHEET NO.
5564	111-M-1	WHITESIDE	78	30
STA.		TO STA.		
FED. ROAD DIST. NO.		ILLINOIS	FED. AID PROJECT	

R.O.W, EASEMENT AND EROSION CONTROL

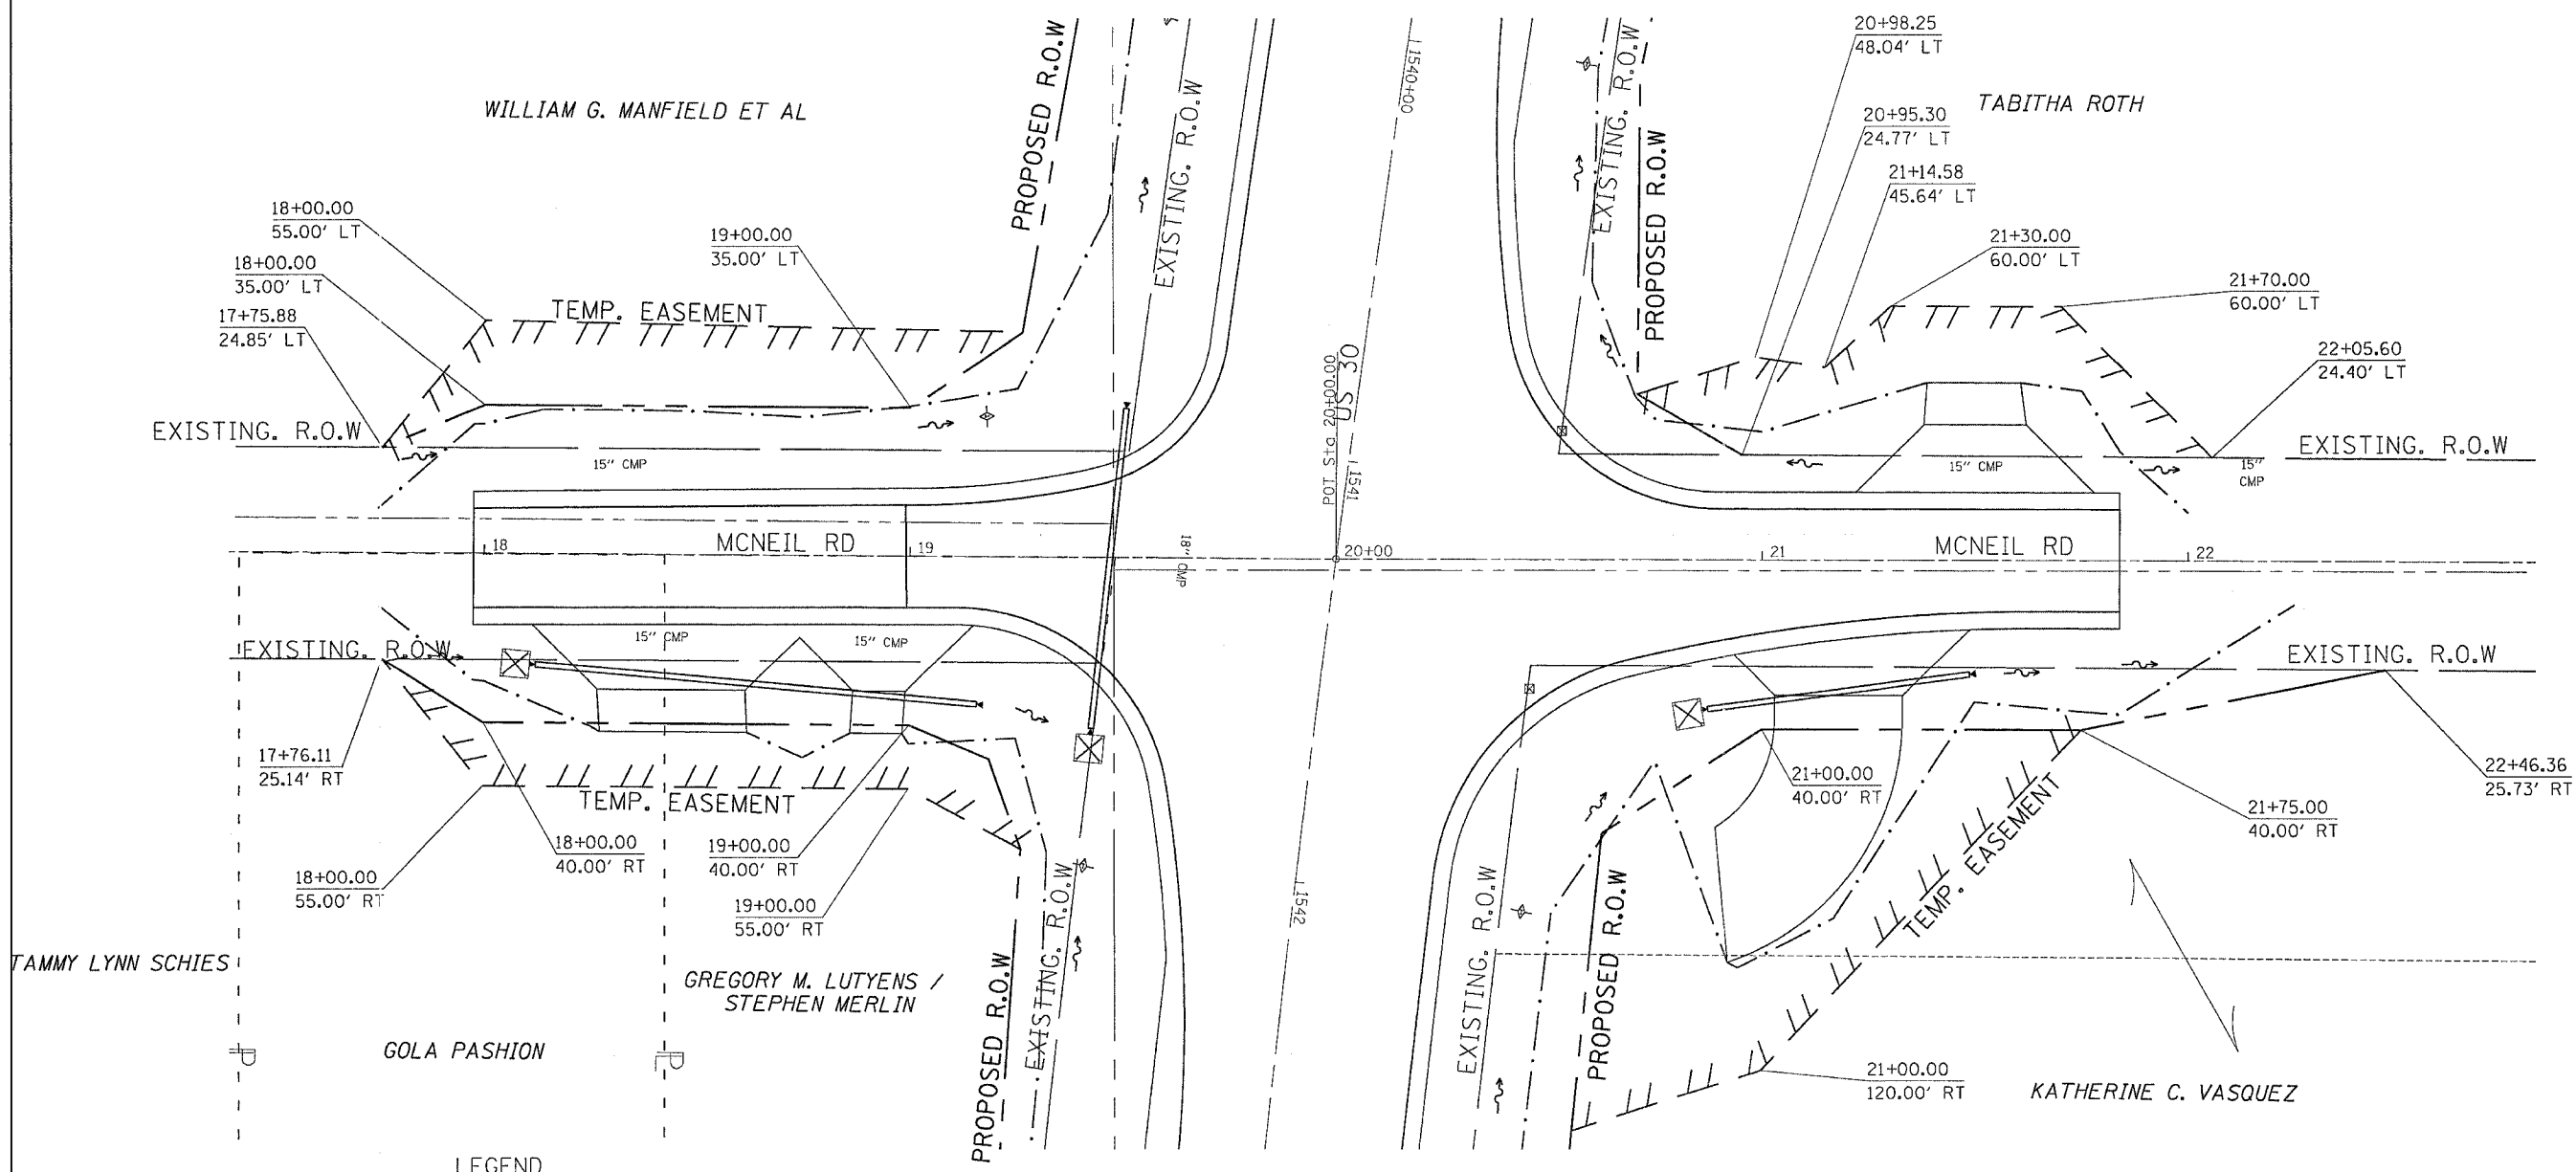

LEGEND

	INLET PIPE PROTECTION
	PERIMETER EROSION BARRIER
	TEMP. DITCH CHECK

REVISIONS		ILLINOIS DEPARTMENT OF TRANSPORTATION
NAME	DATE	
		SCALE: VERT. HORIZ. DATE DRAWN BY CHECKED BY

PLOT DATE = Wed Oct 18 11:01:40 2006
 FILE NAME = c:\projects\5207902\087900*.pvdgn
 USER NAME = gregm