



UTILITY, DRAINAGE, EROSION CONTROL DETAILS

CONTRACT NO. 64602			
F.A.I. RTE.	SECTION	COUNTY	TOTAL SHEETS
80	37-UHR-J	HENRY	133
STA. 41+00.00		TO STA. 47+00.00	
FED. ROAD DIST. NO.		ILLINOIS	FED. AID PROJECT

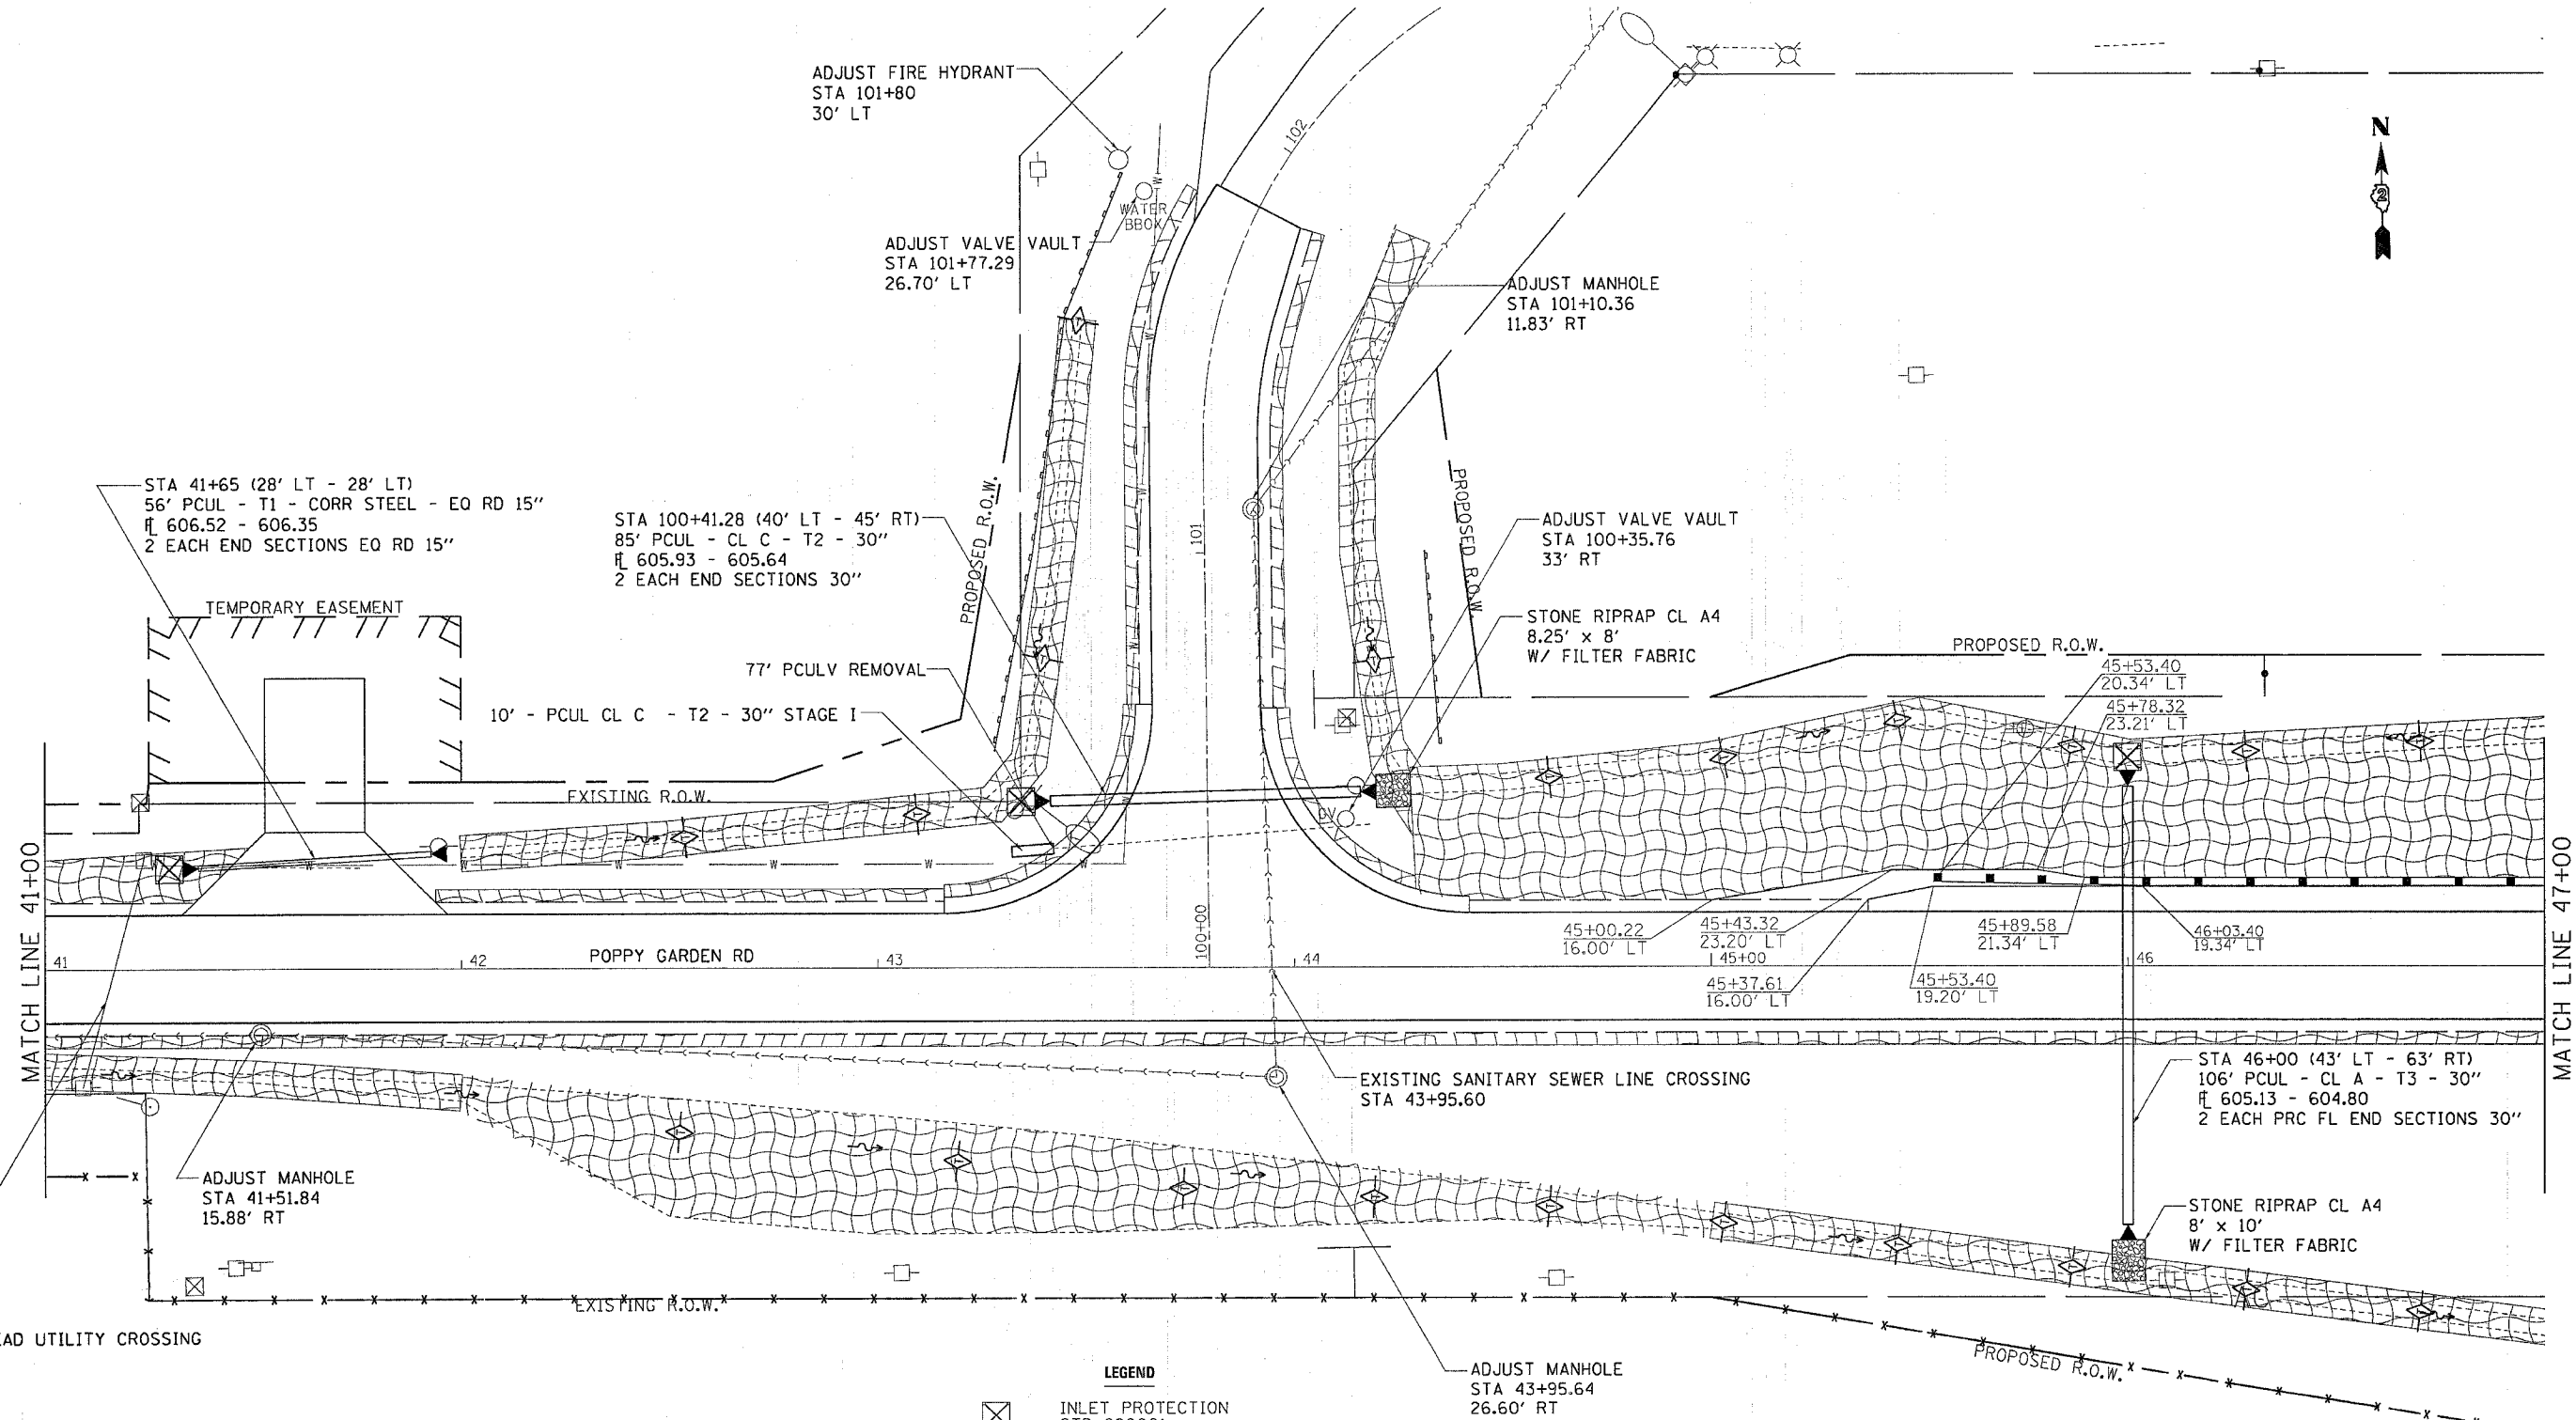

PLOT DATE = Nov Dec 02 08:41:18 2008
 PLOT SCALE = 20.0000 / IN.
 USER NAME = rnkwal

- LEGEND**
- INLET PROTECTION STD 280001
 - TEMPORARY DITCH CHECK PERIMETER EROSION BARRIER
 - EROSION CONTROL BLANKET
 - STONE RIPRAP W/ FILTER FABRIC

 

REVISIONS	
NAME	DATE

ILLINOIS DEPARTMENT OF TRANSPORTATION

SCALE: VERT. _____
 HORIZ. _____

DATE _____

DRAWN BY _____
 CHECKED BY _____

UTILITY, DRAINAGE, & EROSION CONTROL DETAILS