



F.A.I. RTE.	SECTION	COUNTY	TOTAL SHEETS	SHEET NO.
80	37-1HBR-1	HENRY	133	54
STA. 100+00.000		TO STA. 103+00.000		
FED. ROAD DIST. NO.	ILLINOIS	FED. AID PROJECT		

# UTILITY, DRAINAGE, EROSION CONTROL DETAILS

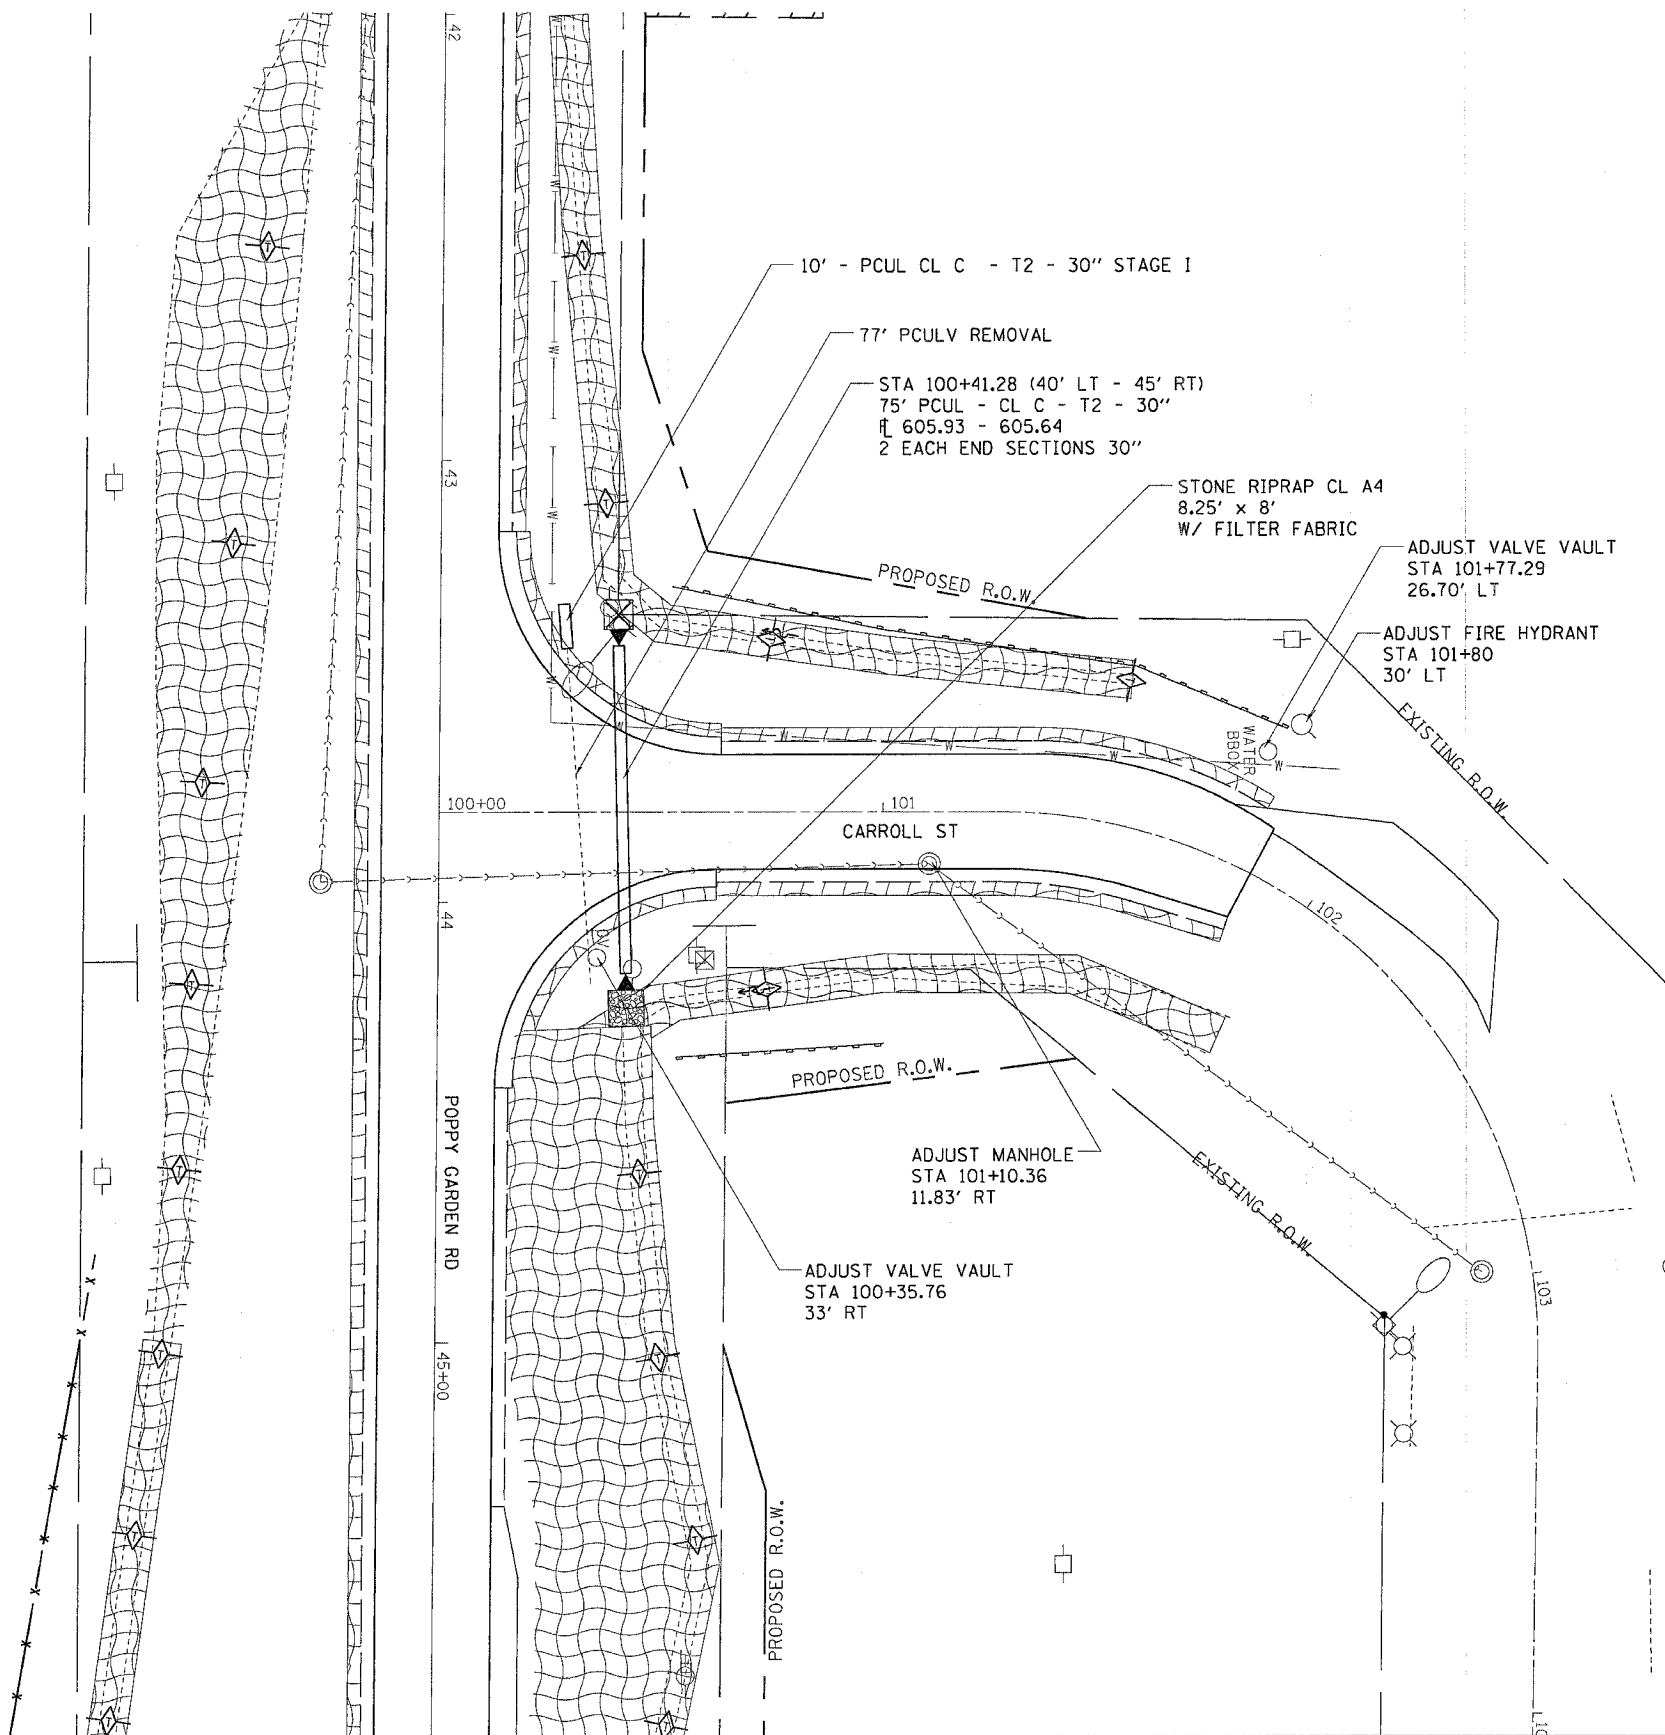

**LEGEND**

- INLET PROTECTION  
STD 280001
- TEMPORARY DITCH CHECK
- PERIMETER EROSION BARRIER
- EROSION CONTROL BLANKET
- STONE RIPRAP W/ FILTER FABRIC

 

REVISIONS	
NAME	DATE

ILLINOIS DEPARTMENT OF TRANSPORTATION

SCALE: VERT.  
HORIZ.  
DATE

DRAWN BY  
CHECKED BY

PLOT DATE = Fri Sep 01 10:44:35 2006  
FILE NAME = c:\npr\p\meta\p213186\pl13186.dgn  
PLOT SCALE = 20.0000 / 1 IN.  
USER NAME = renkaij