



F.A.I. RTE.	SECTION	COUNTY	TOTAL SHEETS	SHEET NO.
..BO.	..37-14BR-1..	..HENRY..	..133..	..55..
STA. 458±00.000		TO STA. 464±00.000		
FED. ROAD DIST. NO. .		ILLINOIS FED. AID PROJECT		

# UTILITY, DRAINAGE, EROSION CONTROL DETAILS

 

STA 460+85 81' LT TO STA 462+65 85' LT  
 180'-PCUL-CLA-T6-36"  
 FL 605.29 -605.87  
 I PRC FL END SECTION 36"  
 (STAGE II)

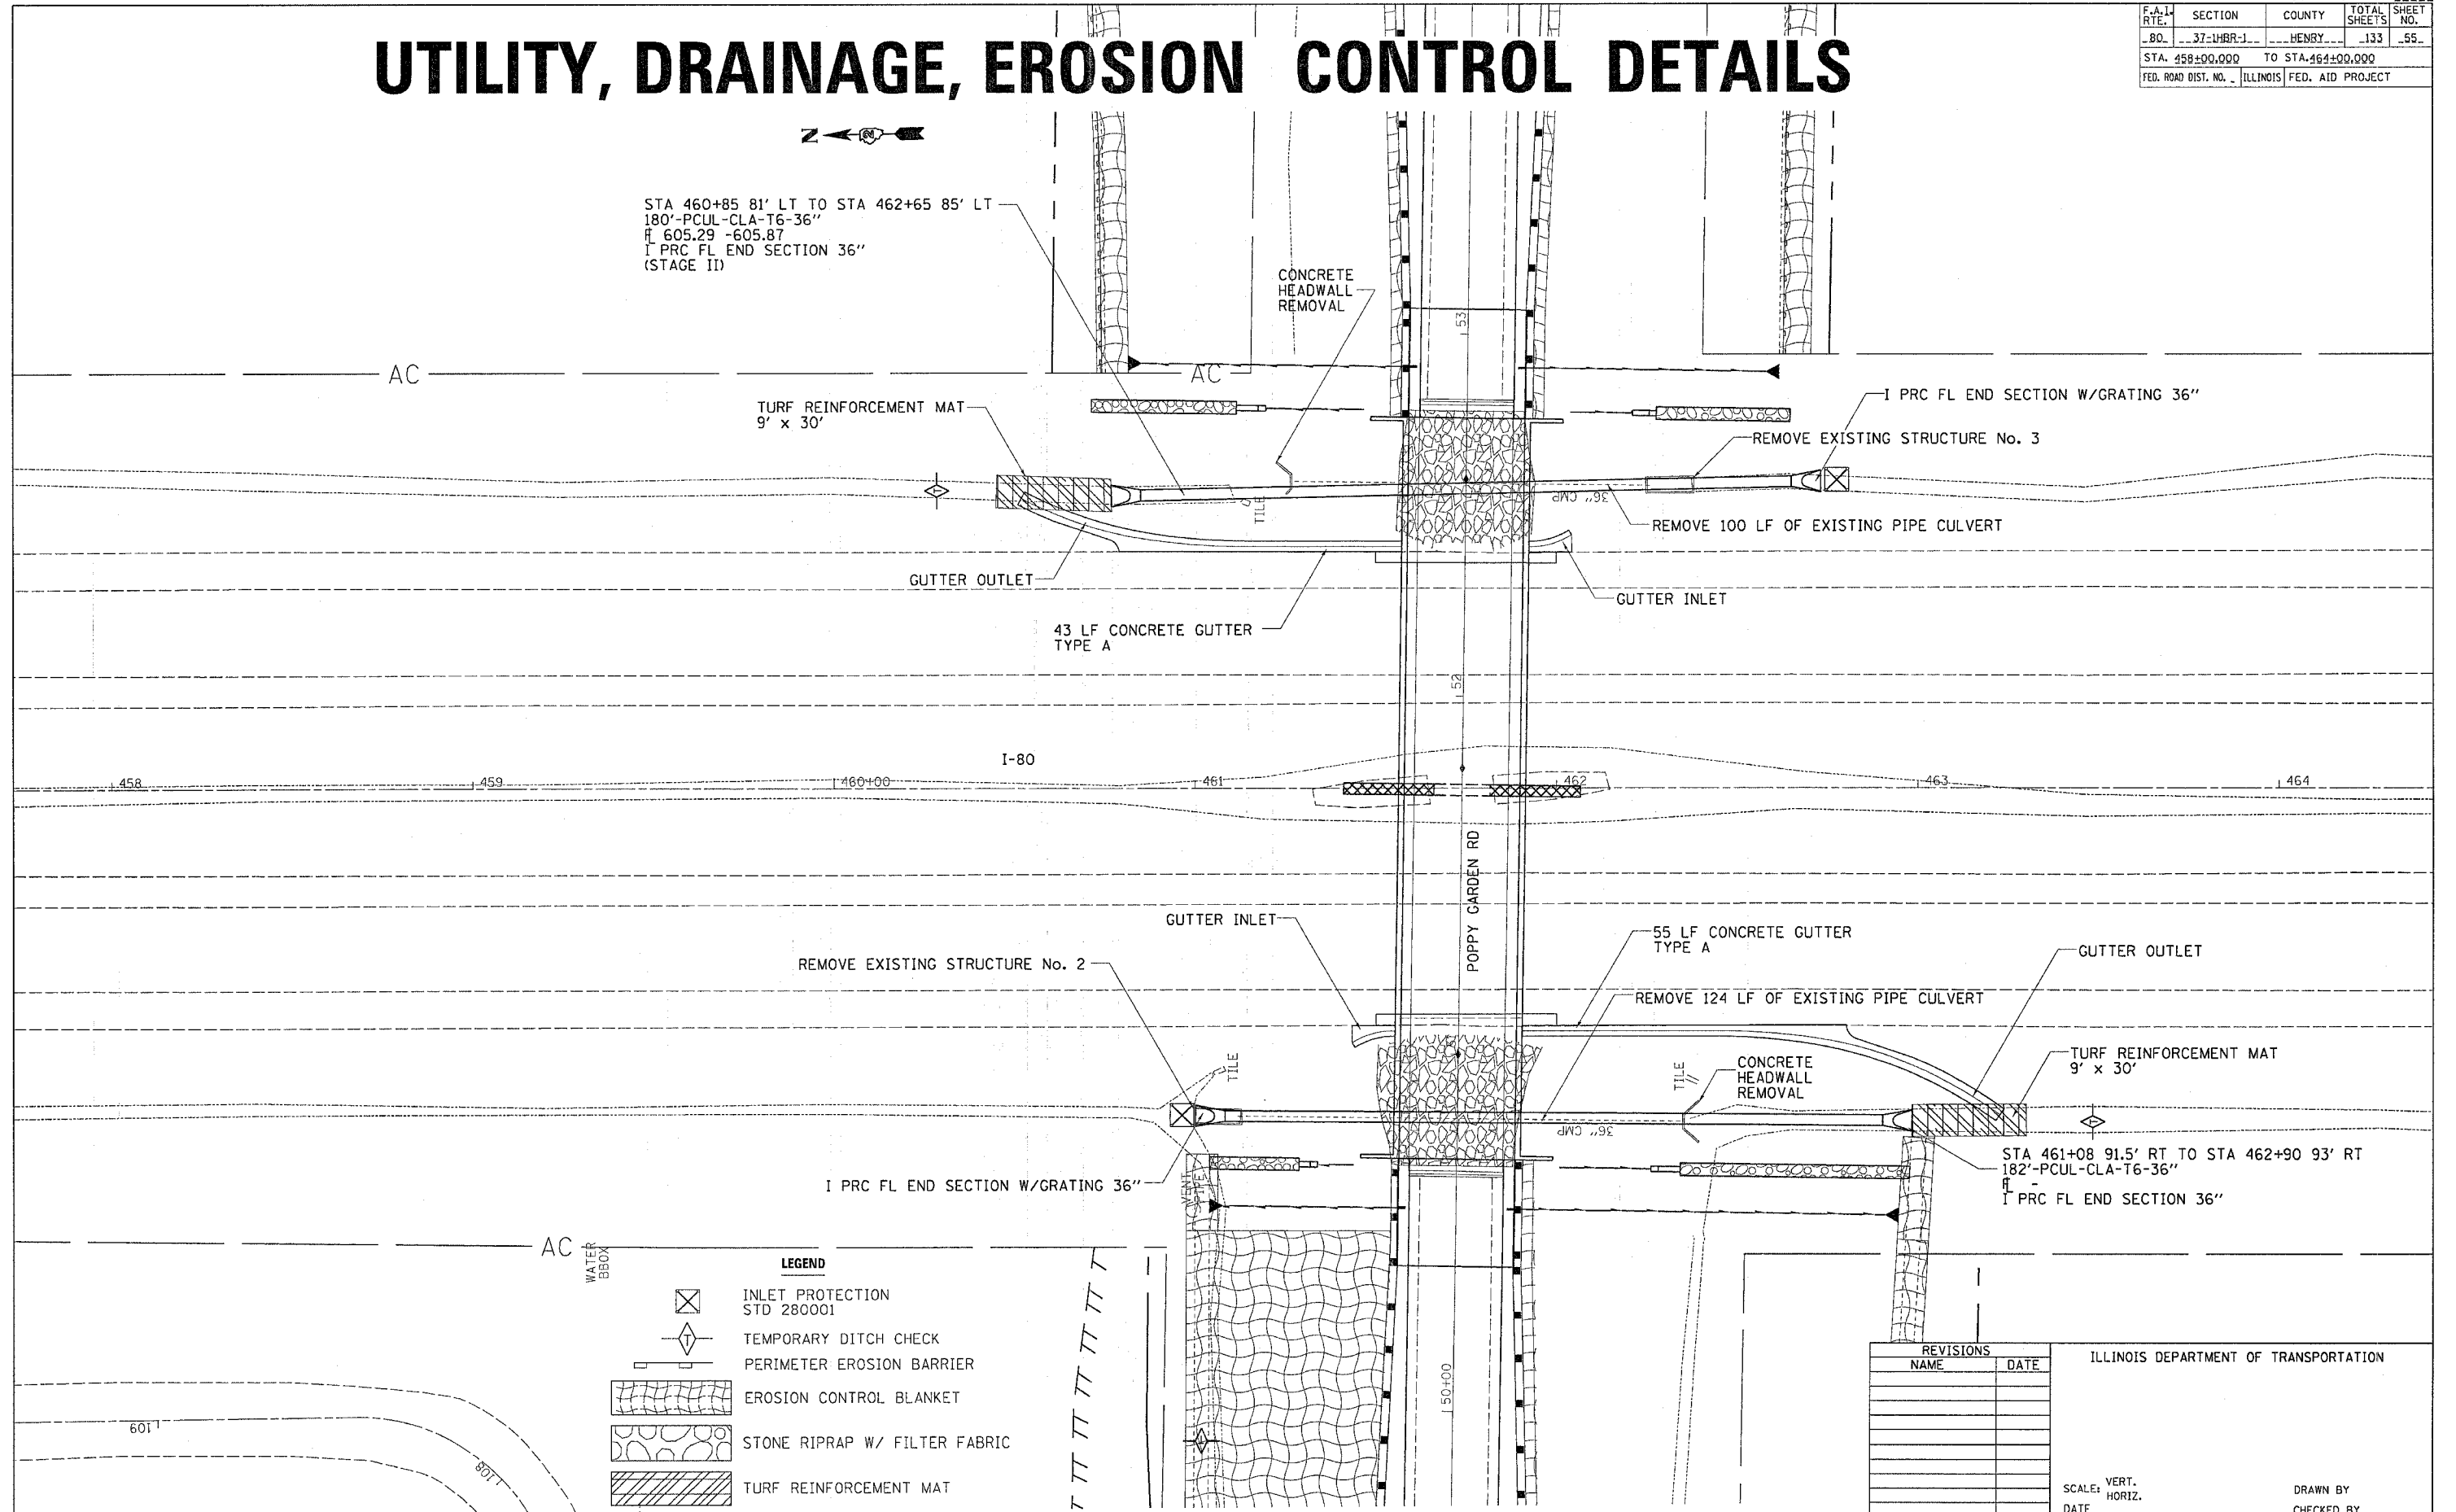

**LEGEND**

- INLET PROTECTION STD 280001
- TEMPORARY DITCH CHECK
- PERIMETER EROSION BARRIER
- EROSION CONTROL BLANKET
- STONE RIPRAP W/ FILTER FABRIC
- TURF REINFORCEMENT MAT

REVISIONS	
NAME	DATE

ILLINOIS DEPARTMENT OF TRANSPORTATION

SCALE: VERT. \_\_\_\_\_  
 HORIZ. \_\_\_\_\_

DATE \_\_\_\_\_

DRAWN BY \_\_\_\_\_  
 CHECKED BY \_\_\_\_\_

PLOT DATE = Mon Dec 02 09:45:47 2008  
 FILE NAME = C:\213108\civil\drawings\...  
 PLOT SCALE = 20,00000 / IN.  
 USER NAME = rnkhalil