


F.A.P. RTE.	SECTION	COUNTY	TOTAL SHEETS	SHEET NO.
68	102 BR	LIVINGSTON	37	10
FED. ROAD DIST. NO. 7 ILLINOIS FED. AID PROJECT				

CONTRACT NO. 66666




IMPROVEMENT ENDS STA. 533+35.00

IMPROVEMENT BEGINS STA. 526+70.00

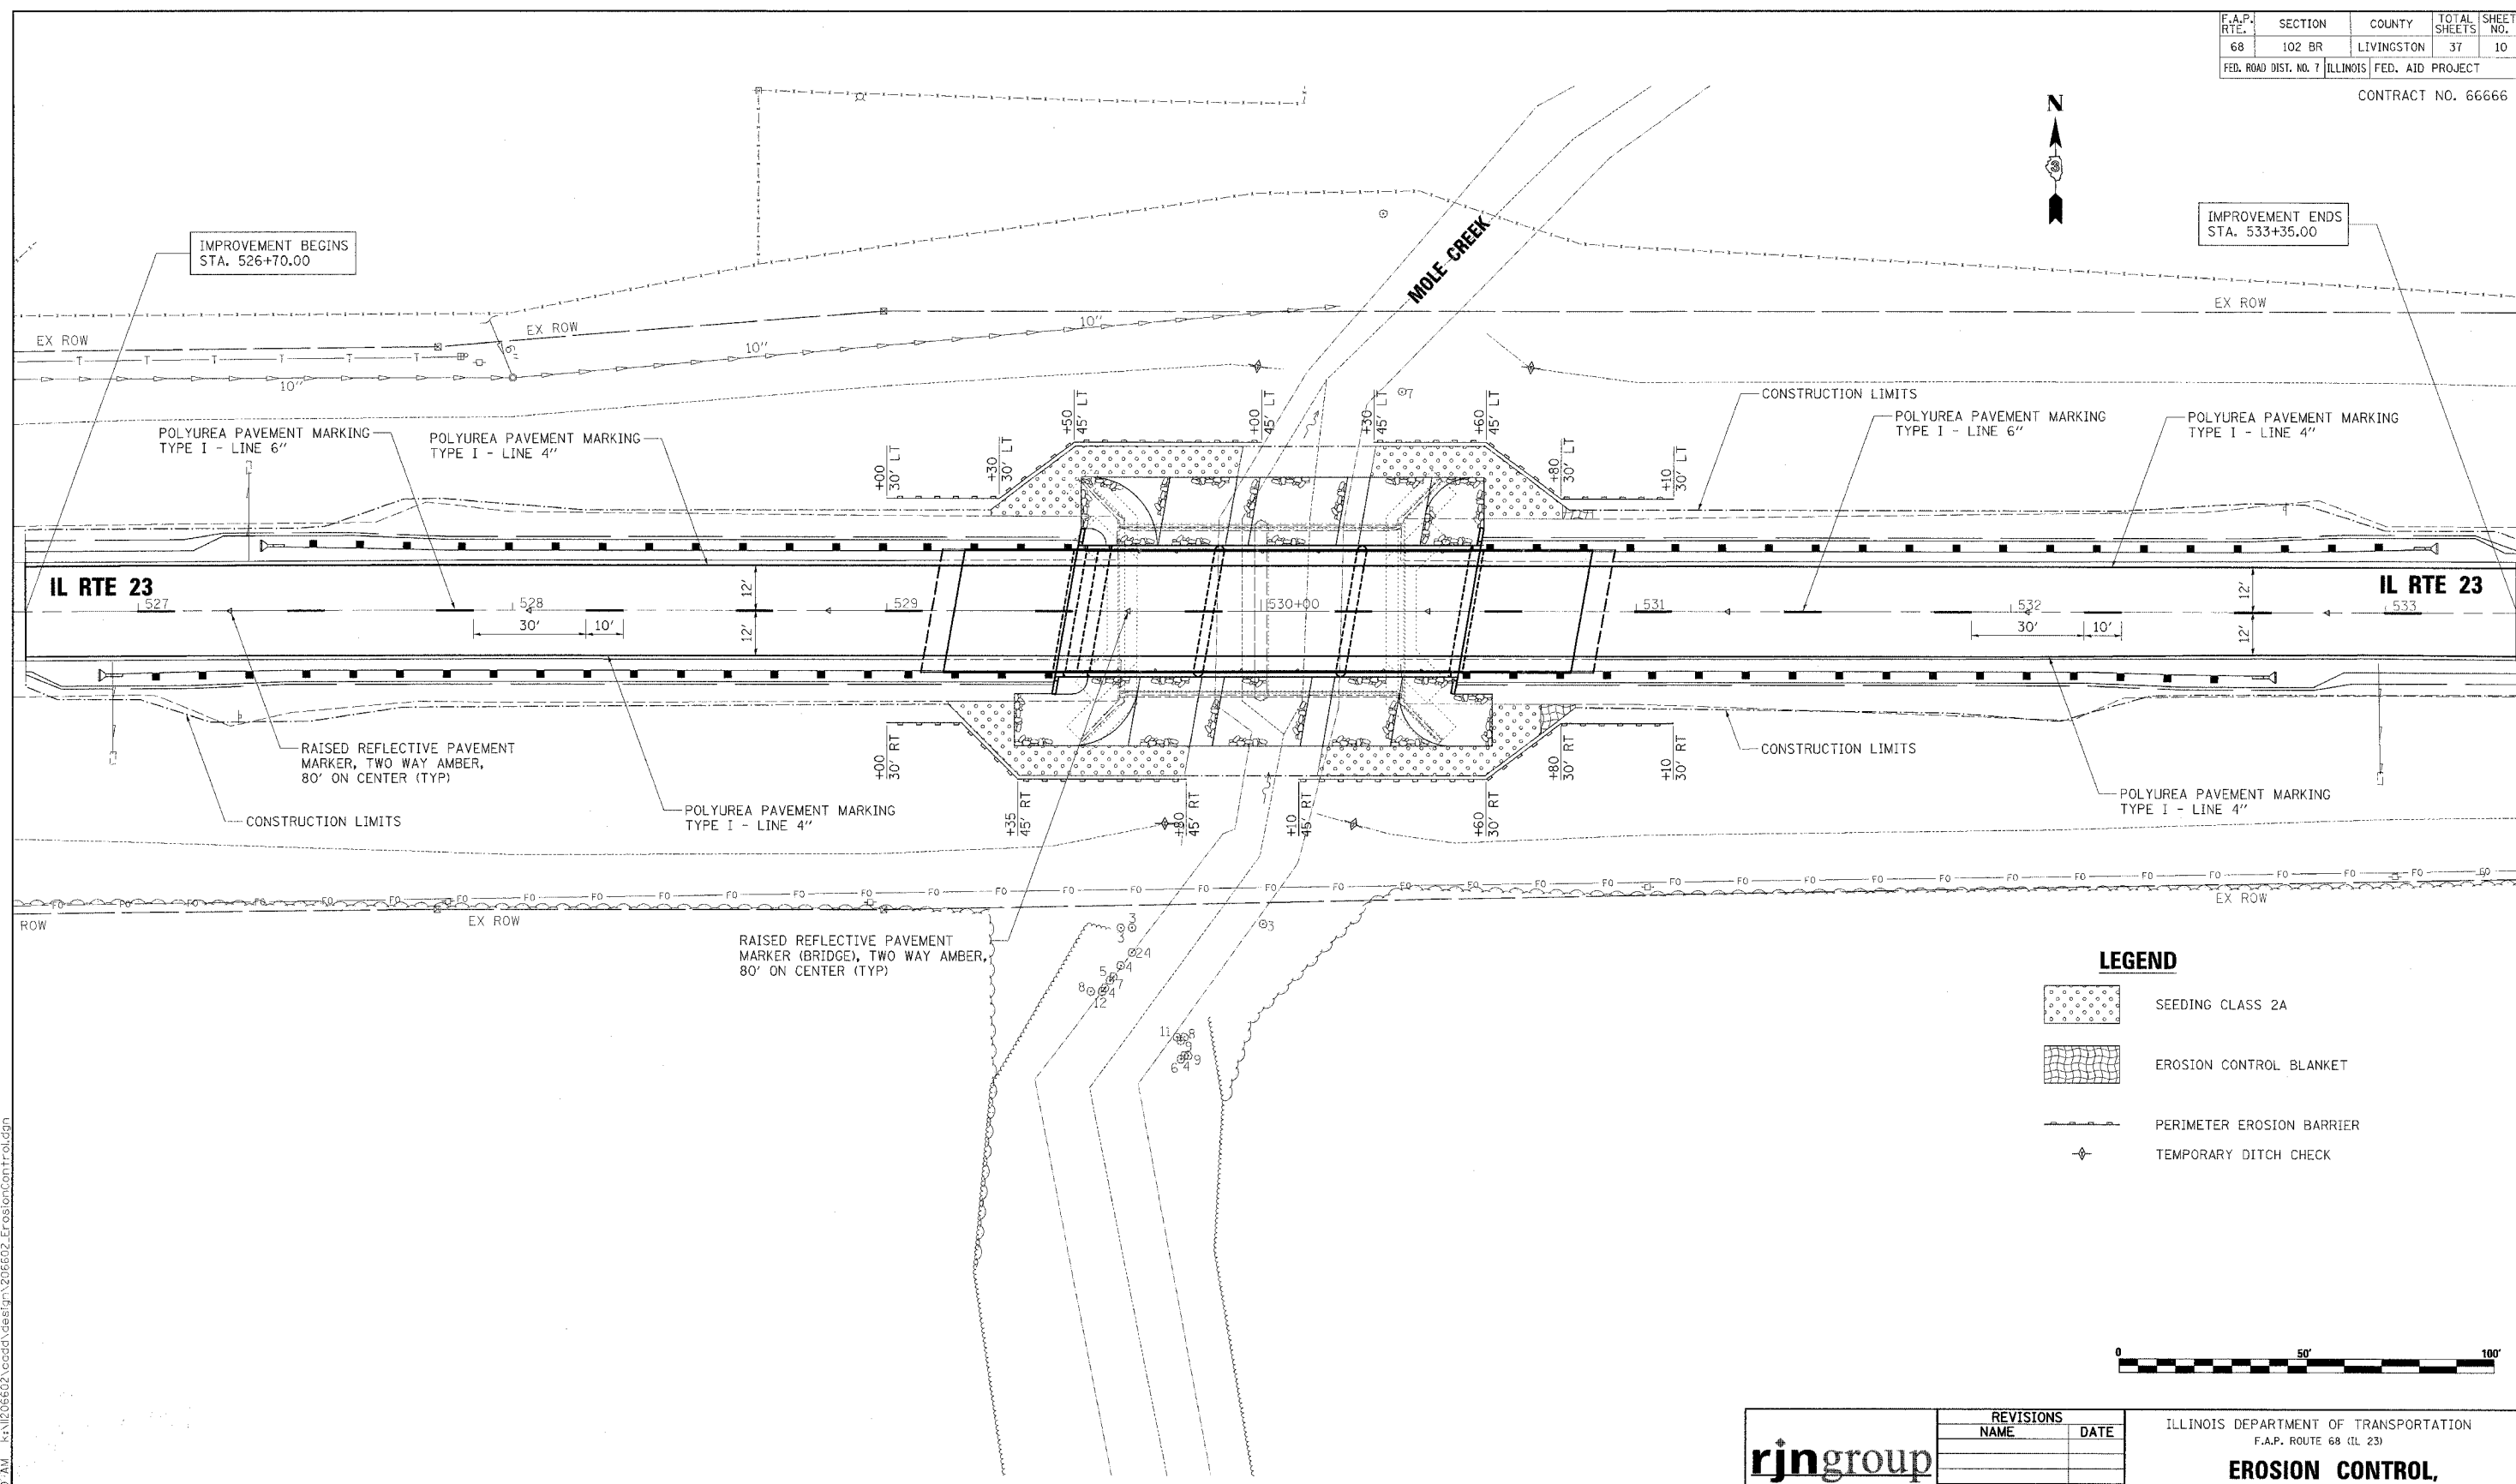

LEGEND

- SEEDING CLASS 2A
- EROSION CONTROL BLANKET
- PERIMETER EROSION BARRIER
- TEMPORARY DITCH CHECK

 

0/20/20060505:20:AM...k:\112066602\cadd\design\2066602 ErosionControl.dgn

rjngroup
Excellence through Ownership
200 West Front Street
Wheaton, IL 60187

REVISIONS	
NAME	DATE

ILLINOIS DEPARTMENT OF TRANSPORTATION
F.A.P. ROUTE 68 (IL 23)
**EROSION CONTROL,
LANDSCAPING & PAVEMENT
MARKING PLAN**
SCALE: VERT. 1" = 20'
HORIZ. 1" = 20'
DATE: OCTOBER 20, 2006
DRAWN BY: NC/JT/SR
CHECKED BY: DWB