


F.A.P. RTE.	SECTION	COUNTY	TOTAL SHEETS	SHEET NO.
315	(34-6,55-1)	HANCOCK/McDONOUGH	433	117
STA. 1437+50.00		TO STA. 1451+00.00		
FED. ROAD DIST. NO.		ILLINOIS FED. AID PROJECT		
STATE CONTRACT NO. 68206				



PLAN	DATE	BY
SURVEYED		
ALIGNED		
CHECKED		
RT. OF WAY CHECKED		
NO. _____		

PROFILE	DATE	BY
SURVEYED		
GRADES CHECKED		
MAN. NOTES		
STRUCTURE NOTATIONS DTD		
NO. _____		

Plot Date: 8/20/2006  
 Plot Time: 8:41:09 PM  
 Plotted By: sabinoue  
 Pen Table: 1501.tbl  
 Filename: h:\02033\cadd\1\constr\util-plan\088\_cad\dm17r.dgn

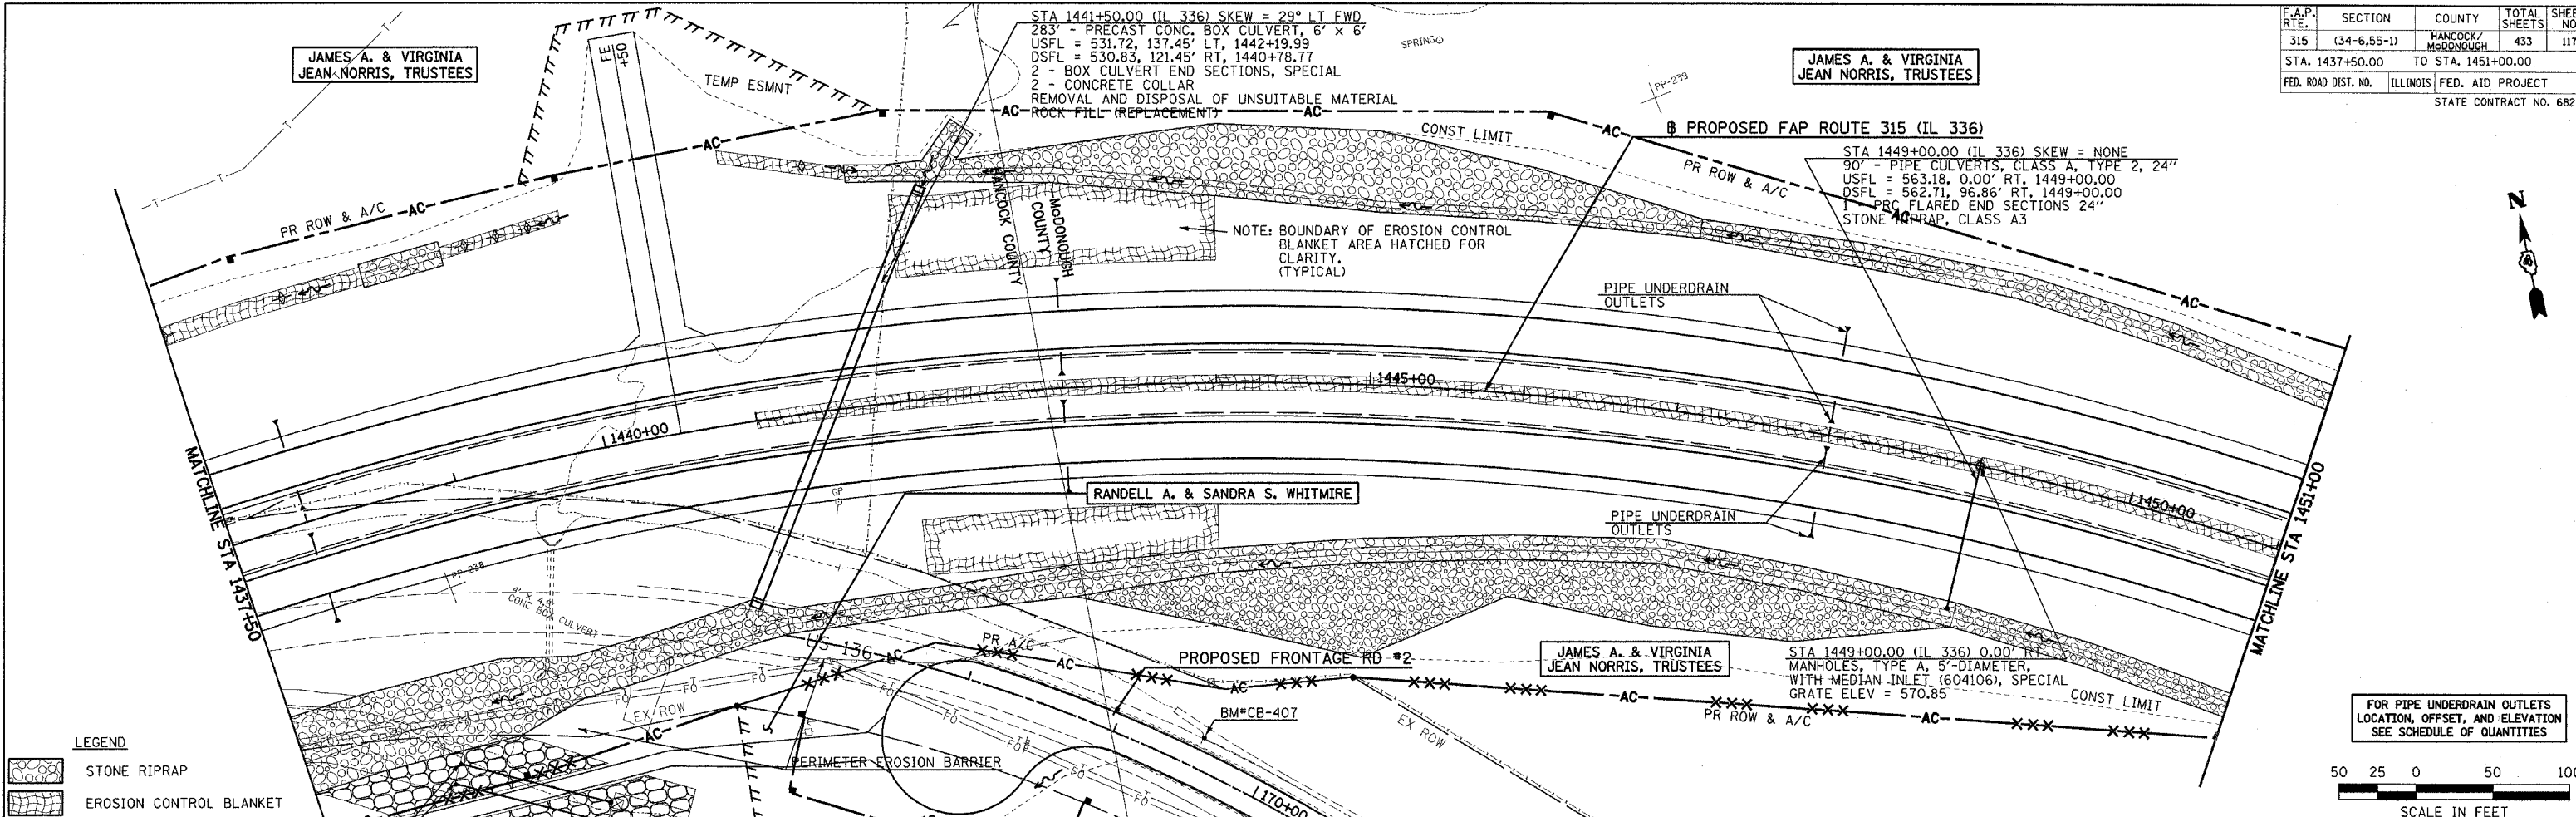

- LEGEND**
- STONE RIPRAP
  - EROSION CONTROL BLANKET
  - HEAVY DUTY EROSION CONTROL BLANKET
  - FABRIC FORMED CONCRETE REVETMENT MAT
  - SEDIMENT BASIN
  - TEMPORARY DITCH CHECK
  - INLET & PIPE PROTECTION

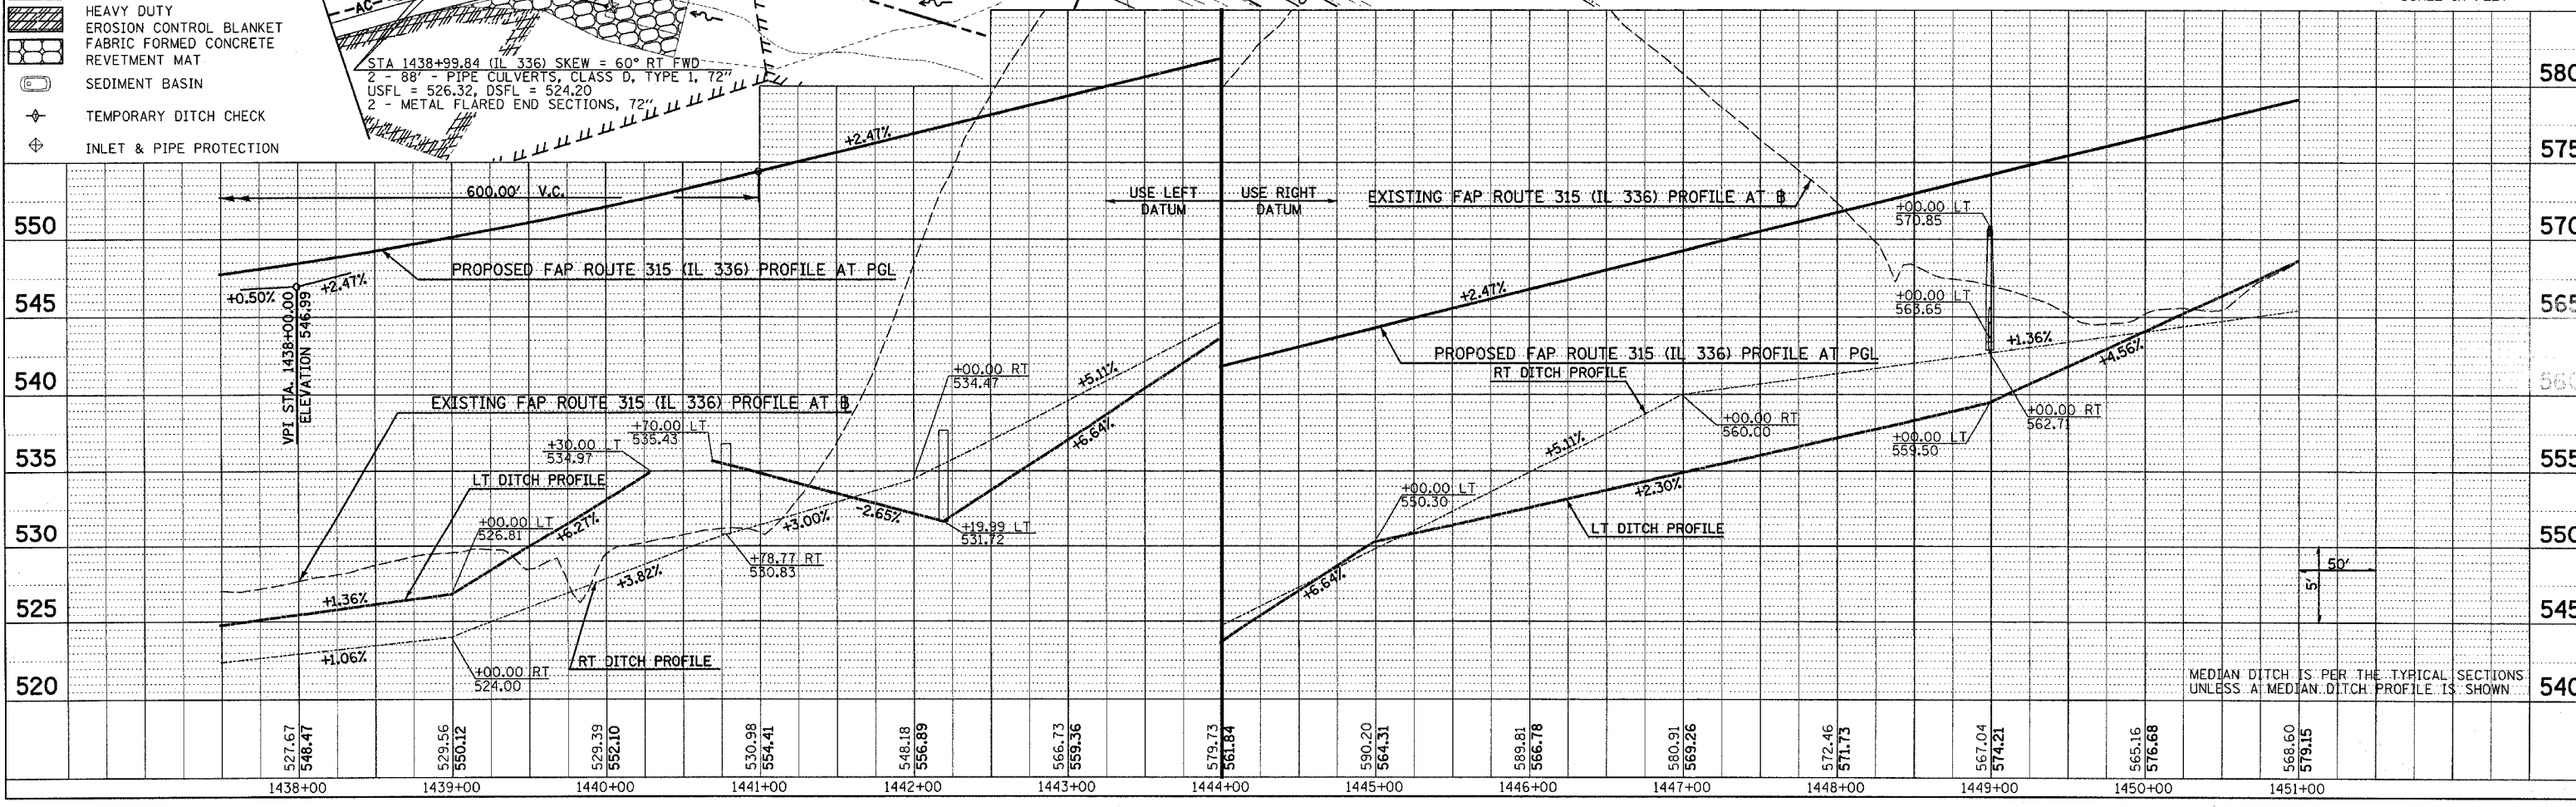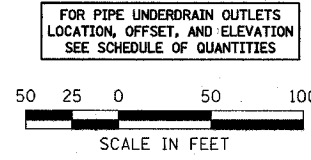

**DRAINAGE & UTILITY PLAN & PROFILE - FAP ROUTE 315 (IL 336) STA 1437+50 TO STA 1451+00**